



Ulcombe Road, Langley, Maidstone, , ME17 3JE

Price £475,000



****NO FORWARD CHAIN****Situated in a popular location on Ulcombe Road, Langley, this four bedroom detached residence offers immense potential for families looking to create their dream home.

Approached via a generous driveway with parking for up to three vehicles, this home features a well-maintained front garden with the opportunity to extend the driveway for added convenience. Entering through the large entrance hall, you're greeted by a bright living room, perfect for hosting friends and family gatherings. The sitting room offers flexible living space, complemented by a conservatory inviting an abundance of natural light which leads to the impressive rear garden. The kitchen is equipped with plenty of storage and provides side access to the garden. The downstairs bathroom serves all bedrooms.

Upstairs you will find two good-sized double bedrooms, and an amply sized single bedroom. The second bedroom is equipped with a hand basin, providing partial plumbing, ideal for creating an en-suite, enhancing the property's versatility.

Externally, the property boasts a garage with a lean-to. The true highlight is the beautifully established rear garden spanning over 120ft in length, a tranquil retreat perfect for relaxation, entertaining, and gardening enthusiasts. Tenure: Freehold. Council Tax band: E. EPC: C.



LOCATION

Langley is served by numerous shops including an Aldi supermarket, doctors surgery, schools, parish church and several pubs. There is easy access to the motorway network and mainline stations can be found in the villages of Hollingbourne and Bearsted. Maidstone, the county town of Kent, is c5 miles distance.

ACCOMMODATION

GROUND FLOOR:

Entrance hall

Living room

Kitchen

Sitting room

Conservatory

Bedroom 1

Bathroom

FIRST FLOOR:

Bedroom 2

Bedroom 3

Bedroom 4

EXTERNALLY

Garage and lean-to

Driveway


Front garden

Rear garden



Shed x2

VIEWINGS

strictly by arrangement with the Agent's Bearsted Office,
132 Ashford Road, Bearsted, Maidstone, Kent ME14
4LX. Tel: 01622 739574.

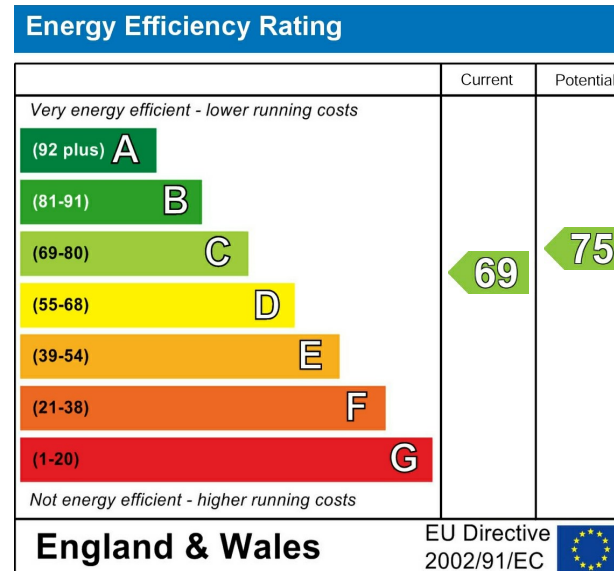

Ulcombe Road, Langley, Maidstone
Approximate Gross Internal Area
Main House = 1284 Sq Ft/119 Sq M
Garage = 277 Sq Ft/26 Sq M
Sheds = 117 Sq Ft/11 Sq M
Total = 1678 Sq Ft/156 Sq M

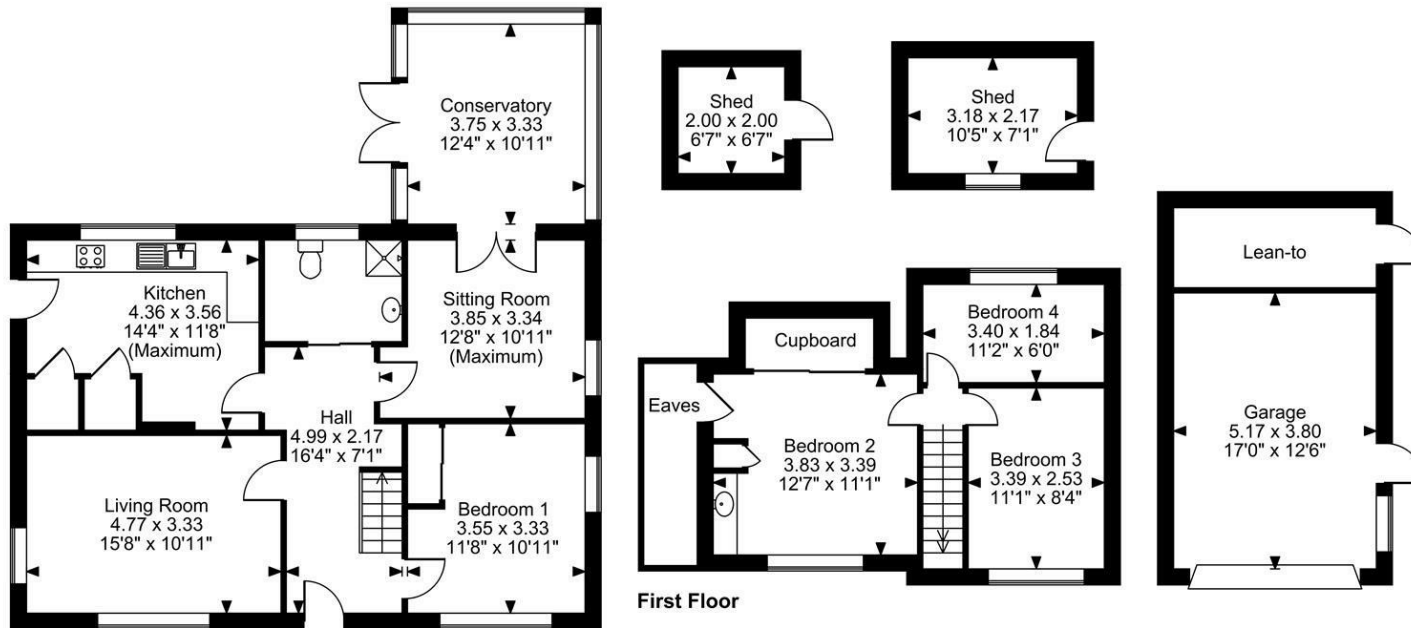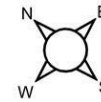

Ground Floor

FOR ILLUSTRATIVE PURPOSES ONLY - NOT TO SCALE

The position & size of doors, windows, appliances and other features are approximate only.

© ehouse. Unauthorised reproduction prohibited. Drawing ref. dig/8689693/TOW

