



PRICE GUIDE

£1,150,000

Mawson Avenue

Maidenhead, SL6 3DX

PROPERTY SUMMARY

Welcome to this exquisite Grade 2 Listed end-terrace house located on Mawson Avenue in the picturesque village of Littlewick Green, Maidenhead. Nestled within the exclusive 24-acre parkland of Woolley Hall, this stunning property offers a unique opportunity to enjoy both modern living and historical charm.

Converted from the original stable block by the award-winning Millgate Homes in 2015, this home boasts a generous 1,518 square feet of thoughtfully designed space. With three well-proportioned bedrooms and two stylish bathrooms, it is perfect for families or those seeking extra room for guests. The two reception rooms provide ample space for relaxation and entertaining, ensuring that this home is as functional as it is beautiful.

The property features a high level of finish and specification, reflecting the quality craftsmanship that Millgate Homes is renowned for. The blend of contemporary design with the character of a Grade 2 listed building creates a truly special living environment.

Surrounded by the serene beauty of parkland, residents can enjoy peaceful walks and the natural landscape right on their doorstep. This home

3



2




2







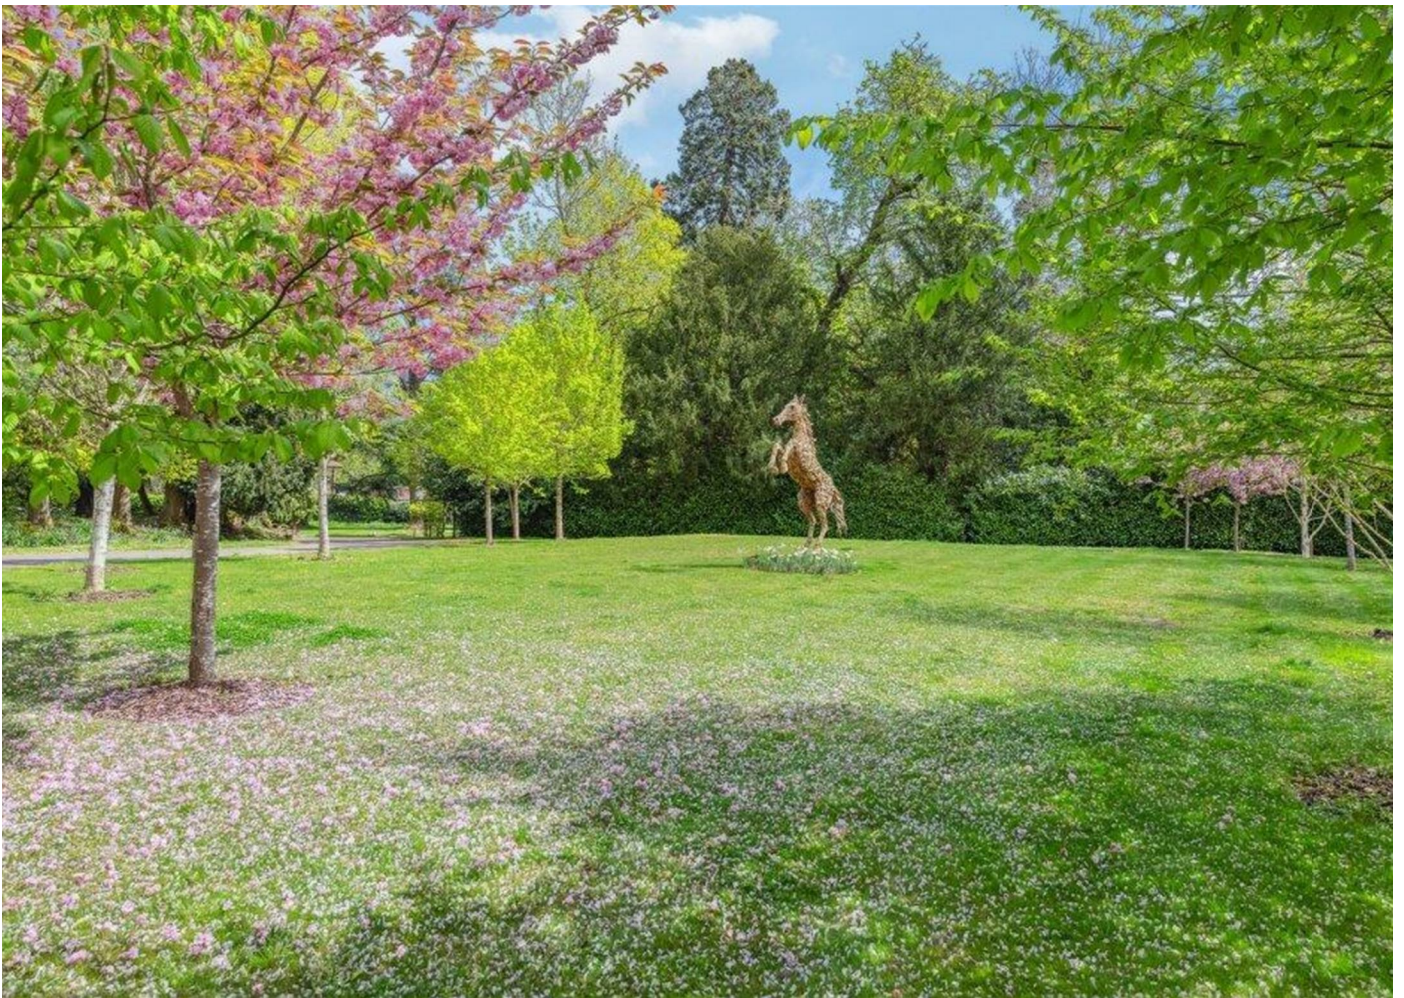

Approximate Gross Internal Area
 Ground Floor = 77.7 sq m / 836 sq ft
 First Floor = 60.5 sq m / 651 sq ft
 Total = 138.2 sq m / 1,487 sq ft

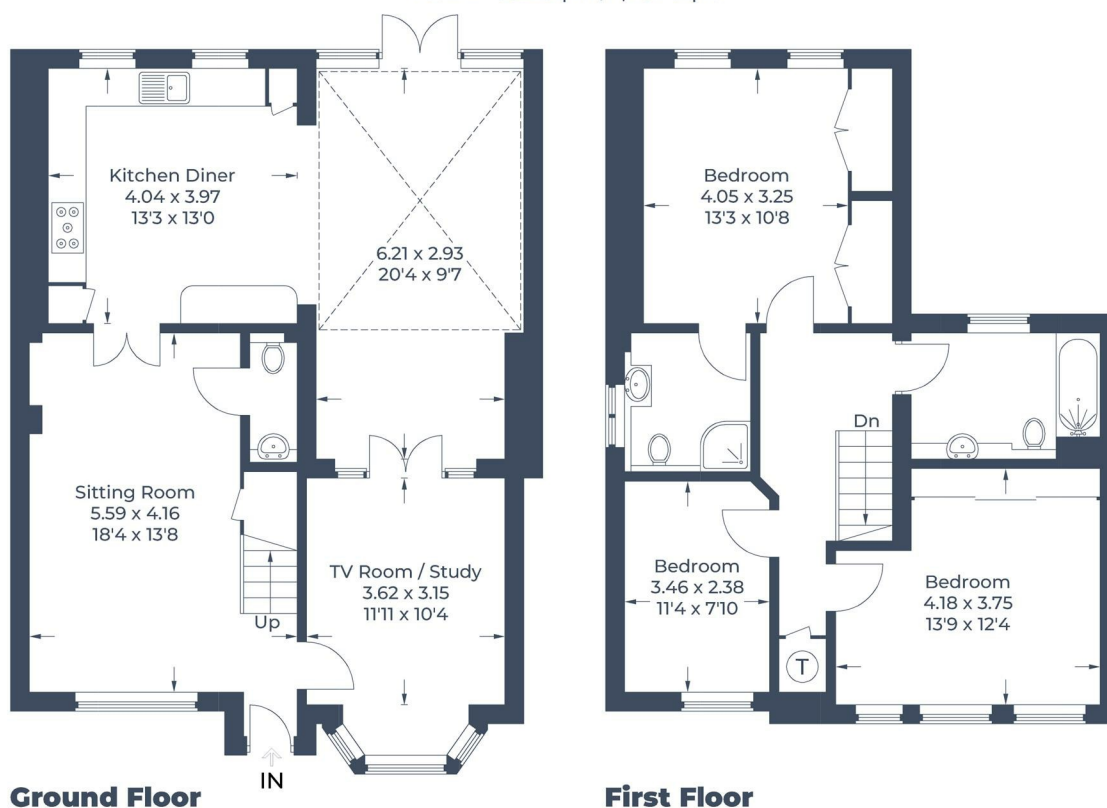


Illustration for identification purposes only,
 measurements are approximate, not to scale.
 © CJ Property Marketing



Energy Efficiency Rating		
	Current	Potential
Very energy efficient - lower running costs		
(92 plus) A		
(81-91) B		
(69-80) C		
(55-68) D		
(39-54) E		
(21-38) F		
(1-20) G		
Not energy efficient - higher running costs		
England & Wales	78	82
	EU Directive 2002/91/EC	

LOCAL AUTHORITY

TENURE
 Freehold

EPC RATING
 C

COUNCIL TAX BAND
 G

Agents Note: Whilst every care has been taken to prepare these particulars, they are for guidance purposes only. All measurements are approximate and are for general guidance purposes only and whilst every care has been taken to ensure their accuracy, they should not be relied upon and potential buyers/tenants are advised to recheck the measurements



Braxton

OFFICE ADDRESS
 39-41 High Street
 Maidenhead
 Berkshire
 SL6 1JF

OFFICE DETAILS
 01628 674234
 property@braxtons.co.uk
<https://www.braxtons.co.uk/>