



Main Street, Alne

£550,000

Stephensons
estate agents & chartered surveyors

S

Main Street,
York YO61 1TD

Est. 1871

£550,000

An exquisite period home brimming with charm and character with origins believed to date back to the 18th century and positioned on Alne's picturesque Main Street. Boasting a host of original features the property includes 3 formal reception rooms, 4 bedrooms, 1 bathroom, 1 shower room and beautifully maintained gardens to both front and rear.

A delightful sitting room, rich in character with exposed beams and a period style open fireplace, provides a warm and inviting welcome into Roseville. The adjoining formal dining room continues the home's heritage appeal with a second fireplace and attractive built-in storage cupboards with stained glass doors.

An inner hallway leads to a well-appointed shower room with WC and a charming snug, showcasing the original staircase, further exposed beams, a wood-burning stove, rear garden views and a stable-style door opening onto a paved seating area. The kitchen also enjoys pleasant rear garden views and is fitted with a range of pine base and wall storage units, complemented by a stainless steel sink unit and space for freestanding appliances.

To the first floor, a bright landing with a double glazed skylight leads off into 2 double bedrooms, 1 single bedroom and a period style bathroom featuring a roll-top bath and a sliding Yorkshire sash window. Both double bedrooms benefit from exposed beams, one includes a charming period fireplace and the primary bedroom is enhanced by the included antique pine



Tenure: Freehold
Services/Utilities: Electricity, Water and Sewerage are understood to be connected
Broadband: Up to 76 Mbps* download speed
EPC Rating: D - 60
Council Tax: D - North Yorkshire Council
Current Planning Permission: No current valid planning permissions

*Download speeds vary by broadband providers so please check with them before purchasing.



wardrobes.

A further staircase rises to an impressive attic room measuring approximately 20'3" (6.17m) in length offering a versatile space ideal for a home office or studio. With access to under-eaves storage and two generous dormer windows, the room enjoys elevated views over the rear garden and surrounding rooftops.

Additional internal features include oil fired central heating and a combination of both single and double glazing.

Externally, the property is approached via a wrought iron gated pathway with box hedging, leading through a long, mainly lawned front garden to the entrance on Main Street. The rear garden is equally generous, predominantly laid to lawn and featuring a paved seating area accessed off the kitchen and snug, a timber-built storage shed and a selection of fruit trees including fig, damson, and apple. A pathway leads up the rear garden to a double width driveway and parking area, accessed via Gale Road.

AGENTS NOTE

Imagery Disclaimer: Some photographs and videos within these sales particulars may have been digitally enhanced or edited for marketing purposes. They are intended to provide a general representation of the property and should not be relied upon as an exact depiction.

DON'T MISS OUT ON YOUR NEXT HOME

Last year, our social media content reached over 6.7 million views. By following Stephenson's, you'll get exclusive video content, pre-market property teasers, off-market opportunities and early access to new listings before they appear online. Follow us today and stay one step ahead of other house hunters. Simply search @stephensons1871 on your favourite social media platform and start exploring.

Partners:


J F Stephenson MA (Cantab) FRICS FAAV
 I E Reynolds BSc (Est Man) FRICS
 R E F Stephenson BSc (Est Man) MRICS FAAV
 N J C Kay BA (Hons) pg. dip MRICS
 O J Newby FNAEA
 J E Reynolds BA (Hons) MRICS
 R L Cordingley BSc FRICS FAAV
 J C Drewniak BA (Hons)
 E G Newby MRICS
 T Brooks MNAEA

Associate Partners:

N Lawrence
 I Jarvis MNAEA

York: 01904 625533
 Boroughbridge: 01423 324324
 Easingwold: 01347 821145
 Selby: 01757 706707
 Haxby: 01904 809900

Main Street, Alne, York, YO61 1TD

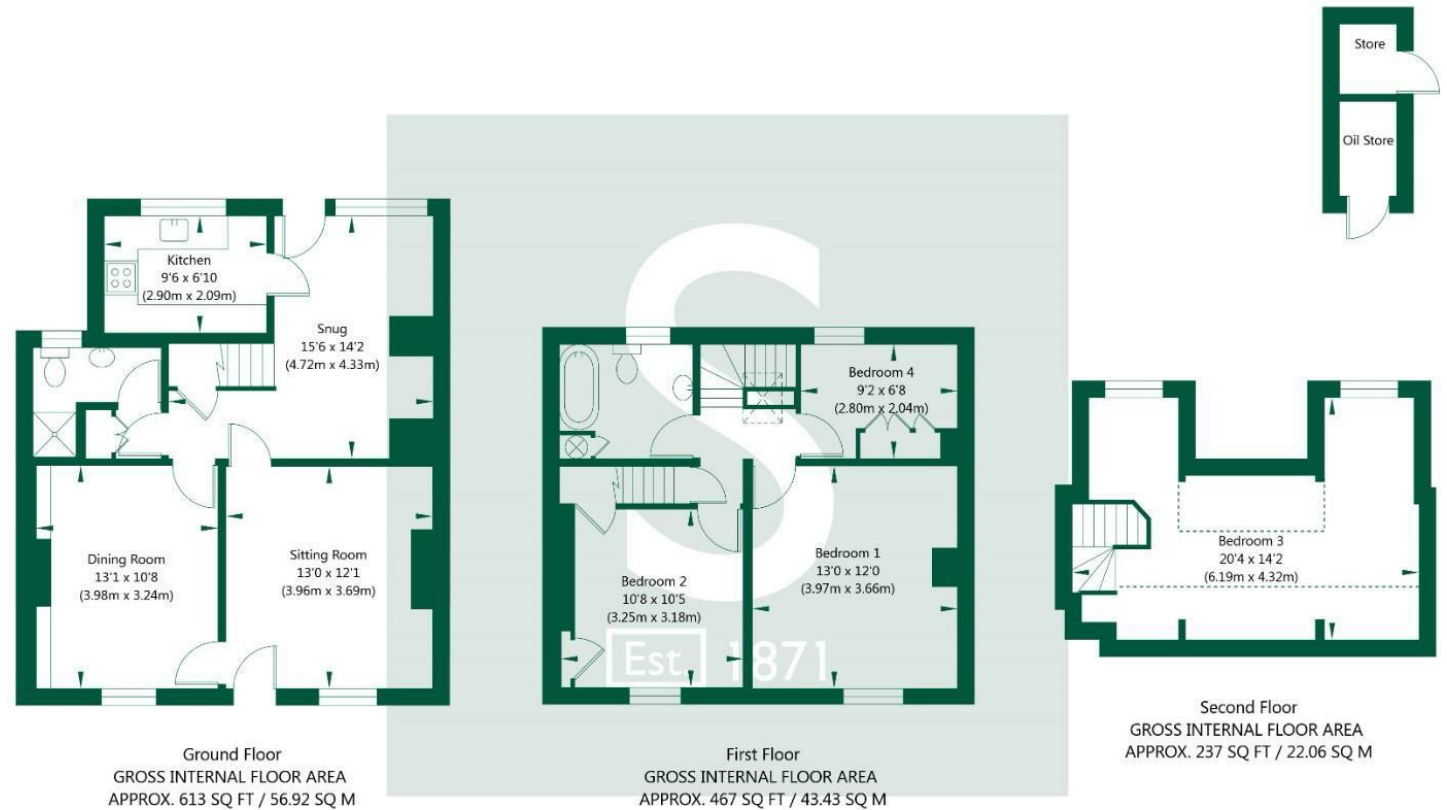

NOT TO SCALE - FOR ILLUSTRATIVE PURPOSES ONLY
 APPROXIMATE GROSS INTERNAL FLOOR AREA 1317 SQ FT / 122.41 SQ M - (Excluding Oil Store & Store)
 All measurements and fixtures including doors and windows are approximate and should be independently verified.
www.exposurepropertymarketing.com © 2026

