



MORGAN ASSOCIATES

ESTATE & LETTINGS AGENCY



Apple Orchard,  
Prestbury GL52 3EH  
£2,100 PCM





## Apple Orchard,

### Prestbury GL52 3EH

An attractive detached four-bedroom family home, quietly positioned within a cul-de-sac in the sought-after village of Prestbury. The property is ideally placed for St Mary's School, Prestbury High Street, popular village pubs and everyday amenities, while backing onto Cheltenham Racecourse with open walks on the doorstep.

Extending to around 1,400 sq ft (including garage) and offered unfurnished, the accommodation is thoughtfully arranged over two floors.

The ground floor provides a welcoming sitting room, guest cloakroom, and a superb open-plan kitchen/dining/family room fitted with integrated appliances, a central island and patio doors opening directly onto the garden. A separate utility room completes the ground floor.

Upstairs there are three comfortable double bedrooms and one single, making the layout well suited to family living. The principal bedroom features an en suite shower room, while a further double and single bedroom benefit from fitted storage. A family bathroom with shower over bath serves the remaining rooms.

Externally, the property enjoys a private rear garden with a water feature, laid mainly to lawn with paved patio areas ideal for entertaining. There is also an integral garage and off-road parking. Pets will be considered on application.







Floor Plan


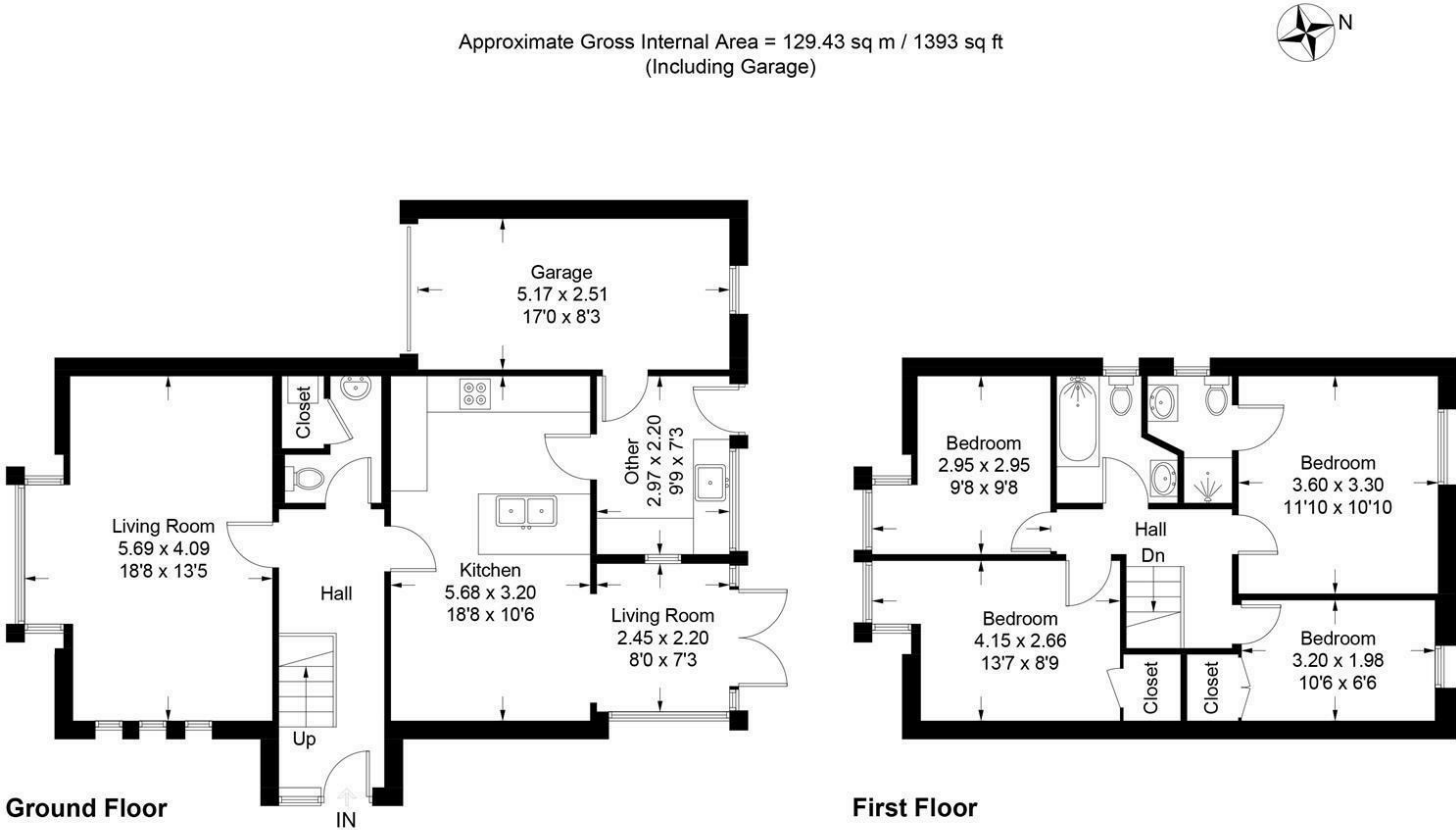


Illustration for identification purposes only, measurements are approximate, not to scale. Fourlabs.co © (ID1244495)

These particulars, whilst believed to be accurate are set out as a general outline only for guidance and do not constitute any part of an offer or contract. Intending purchasers should not rely on them as statements of representation of fact, but must satisfy themselves by inspection or otherwise as to their accuracy. No person in this firms employment has the authority to make or give any representation or warranty in respect of the property.

Energy Efficiency Graph

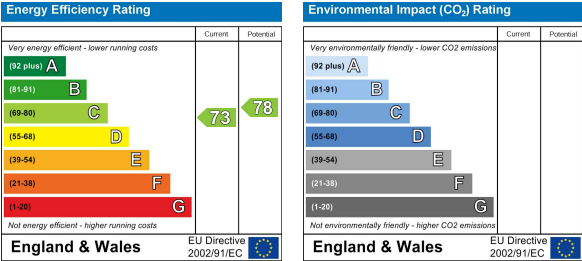

Area Map



Viewing

Please contact us on 01242 514 285 if you wish to arrange a viewing appointment for this property or require further information.

Rotunda Buildings Montpellier Exchange  
Cheltenham  
Gloucestershire  
GL50 1SJ

T. 01242 514 285  
E. [info@morgan-associates.co.uk](mailto:info@morgan-associates.co.uk)  
W. [www.morgan-associates.co.uk](http://www.morgan-associates.co.uk)