





**** MODERN OPEN PLAN PROPERTY
 **** GARDEN CABIN INCLUDED IN THE SALE **** Entrance hall area open through to the lounge, fitted dining kitchen with doors onto the garden.
 Three bedrooms, en suite and a bathroom to the first floor. Rear garden with artificial lawn and a cabin perfect for home working and a drive to the side with EV charging point.



HALL

Entrance door into the open hall with stairs to the first floor.

LOUNGE

Radiator and upvc double glazed window to the front, open through to the kitchen diner.

KITCHEN DINER

Fitted wall mounted, base and drawer units with work surfaces and a sink and drainer unit. Fitted electric double oven, hob and extractor, plumbing for a washing machine and dishwasher and space for a fridge freezer. Radiator and bifold doors onto the garden.

FIRST FLOOR LANDING

Upvc double glazed window to the side and doors to -

BEDROOM 1

Upvc double glazed window and a radiator.

EN SUITE

Enclosed shower, wash hand basin, low flush wc and a radiator.

BEDROOM 2

Upvc double glazed window and a radiator.

BEDROOM 3

Upvc double glazed window and a radiator.

BATHROOM

Panel enclosed bath with a shower over, low flush wc, wash hand basin, radiator and upvc double glazed window.





CABIN

Outside cabin suitable for home working or a gym space. Power and lights.


GARDEN

Landscaped rear garden with paved patio, artificial lawn and raised beds. Side gated access to the side long drive with EV charging point.

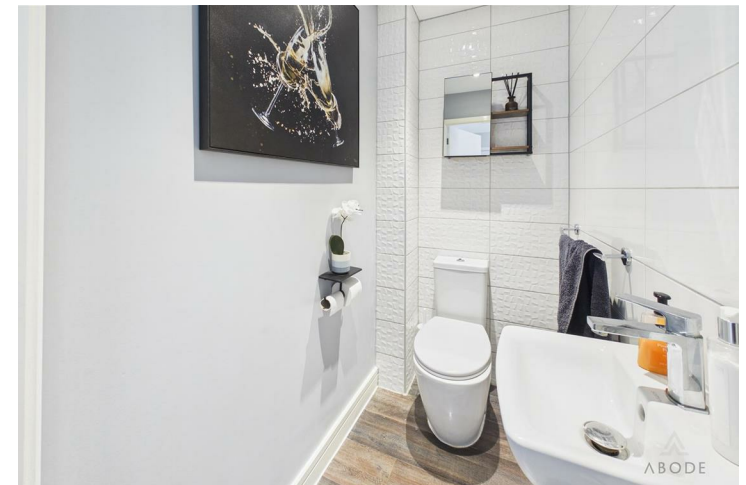


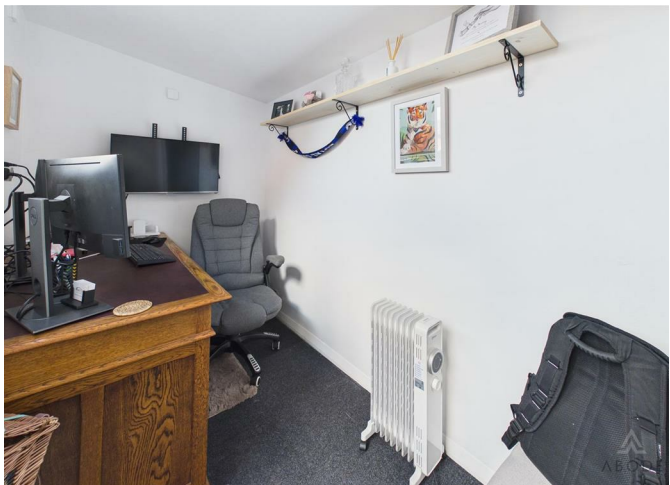




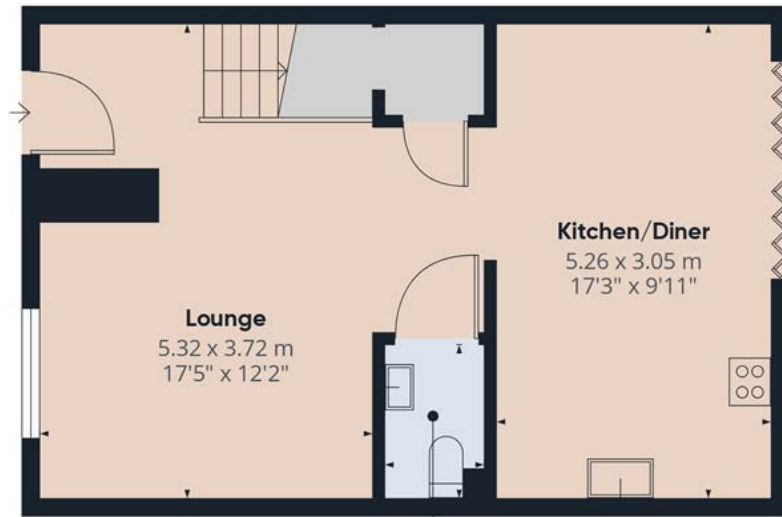

Floor 0 Building 1

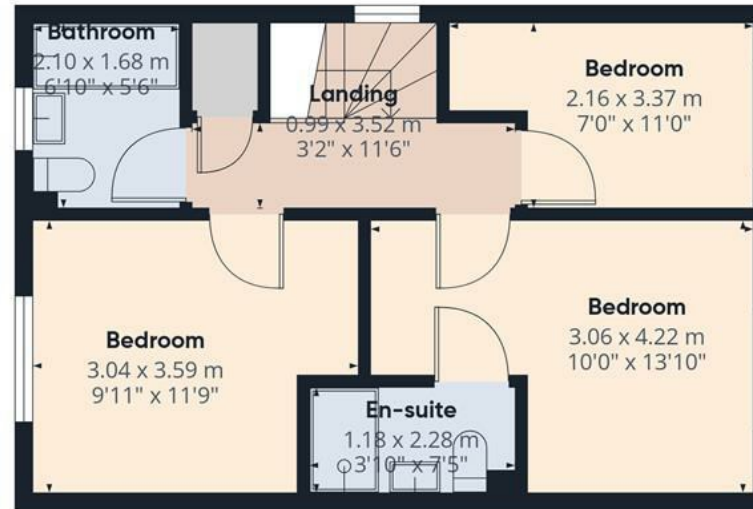

Floor 1 Building 1

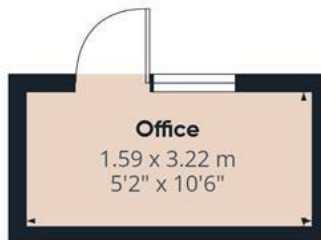

Floor 0 Building 2



Approximate total area⁽¹⁾


84.9 m²

914 ft²

(1) Excluding balconies and terraces

Calculations reference the RICS IPMS 3C standard. Measurements are approximate and not to scale. This floor plan is intended for illustration only.

GIRAFFE360

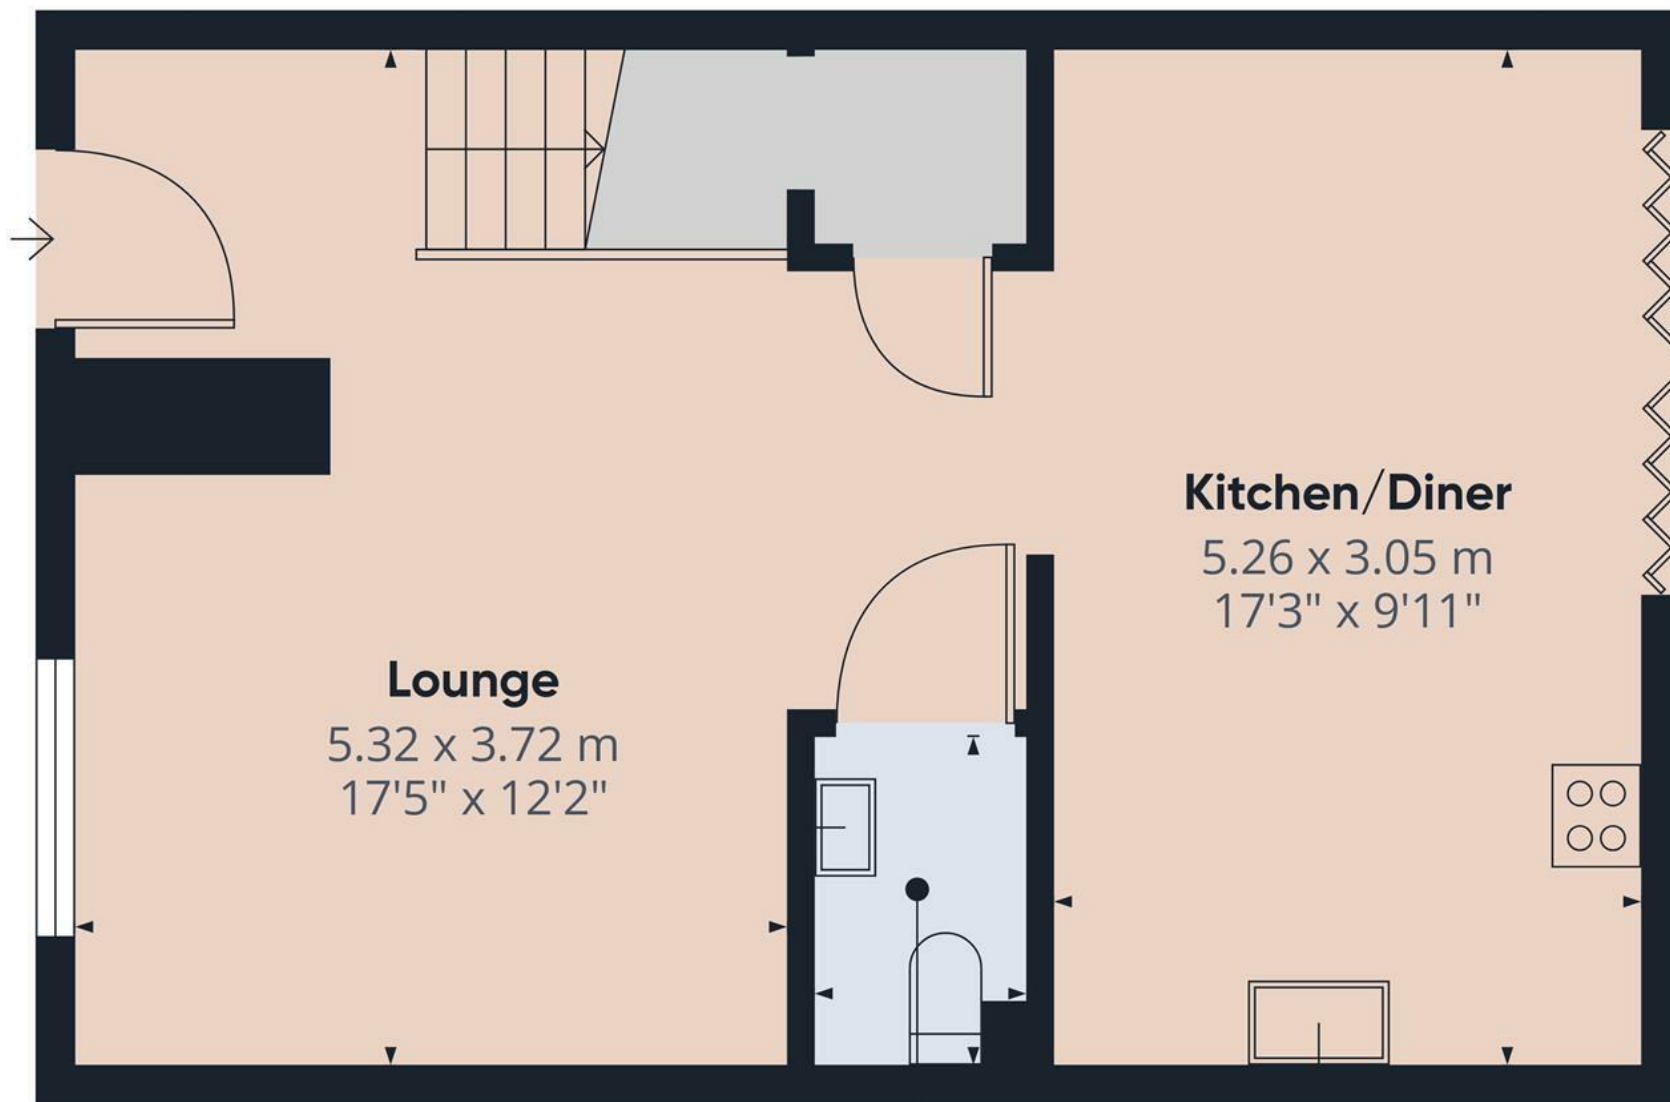

Approximate total area⁽¹⁾

41.6 m²


447 ft²

(1) Excluding balconies and terraces

Calculations reference the RICS IPMS 3C standard. Measurements are approximate and not to scale. This floor plan is intended for illustration only.

GIRAFFE360

Floor 0 Building 1

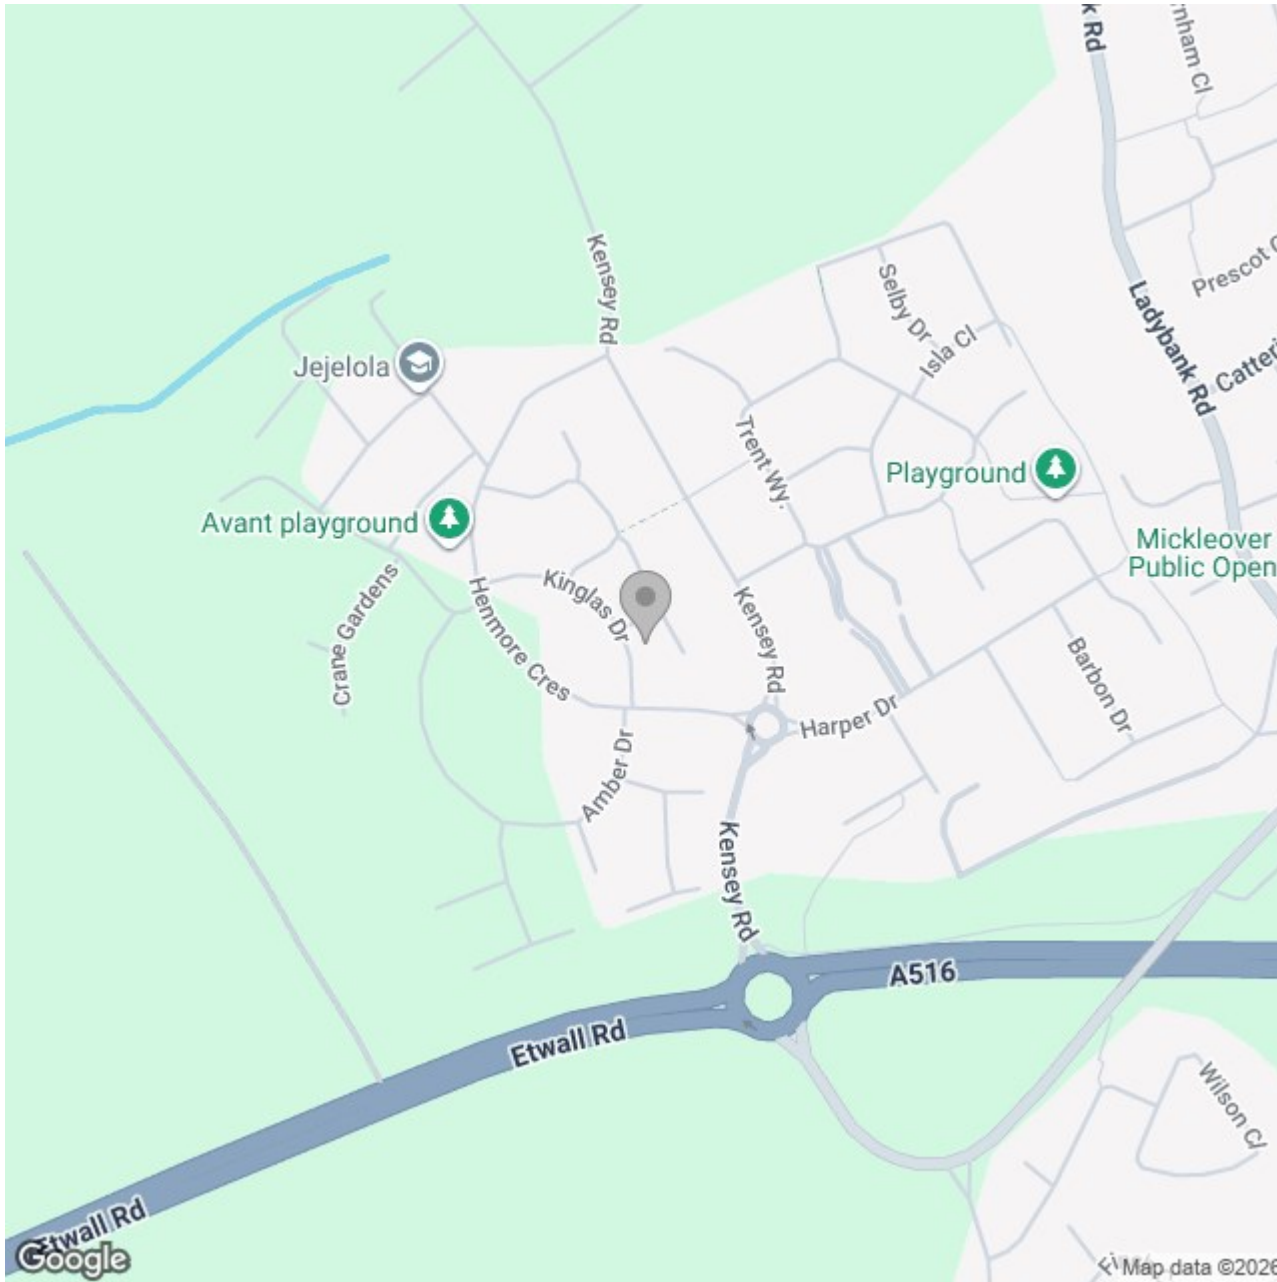

Energy Efficiency Rating

	Current	Potential
Very energy efficient - lower running costs		
(92 plus) A		95
(81-91) B	84	
(69-80) C		
(55-68) D		
(39-54) E		
(21-38) F		
(1-20) G		
Not energy efficient - higher running costs		
England & Wales	EU Directive 2002/91/EC 	