



Commercial Street, London E1

Guide price £400,000 Leasehold







Description

A stunning studio apartment in the Cityscape development.

This luxury studio apartment is situated on the 2nd floor and offers approximately 406 sq ft of living space with a southerly aspect. The spacious studio apartment boasts a well sized open plan living area with access to balcony, sleeping area with large fitted wardrobes, fully fitted kitchen with Siemens appliances and engineered stone worktops, contemporary bathroom with porcelain and glass tiling, wood flooring. The apartment benefits from floor to ceiling windows maximizing natural light and views.

The development is situated approximately 0.1 mile from Aldgate East Station and located in Zone 1. Residents also benefit from 24 hour concierge service, on site gymnasium and communal roof terrace with stunning panoramic views of the City Skyline and Canary Wharf.

- Studio
- 1 Bathroom
- Balcony
- Fully fitted kitchen with Siemens appliances
- 24 hour concierge
- 0.1 mile from Aldgate Station
- Approx. 407 sq ft (37.7 sq m)
- EPC: B

Floorplan

407 sq ft | 38 sq m

Kensington Apartments, E1

Approximate Gross Internal Area = 42.1 sq m / 453.5 sq ft

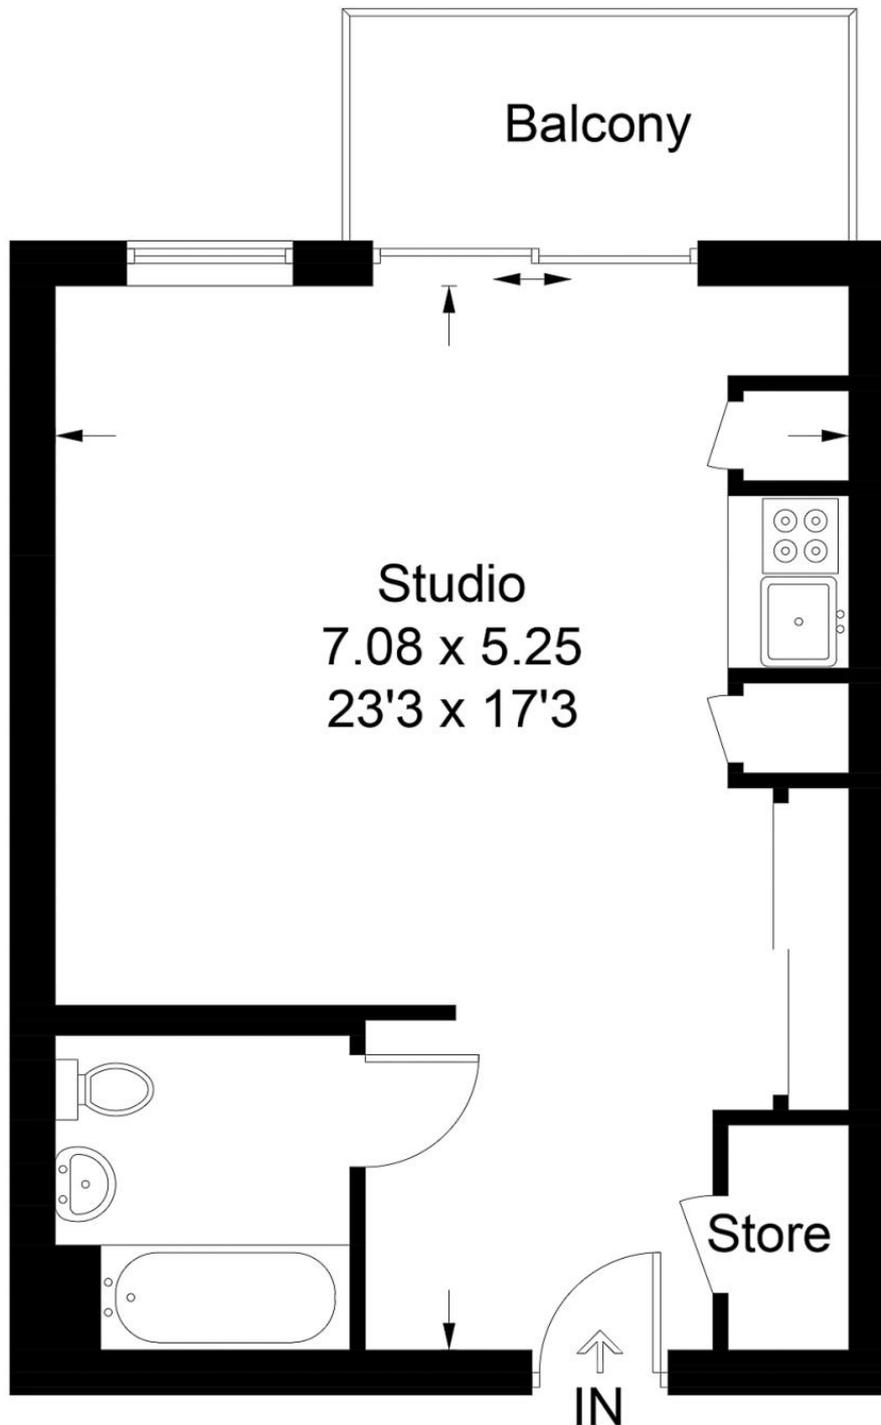


Illustration for identification purposes only, measurements are approximate, not to scale. Fourlabs.co © (ID1284085)

City
25 Walbrook The Walbrook
Building,
London EC4N 8AF
+4420 7337 4000

Urban living, your way.

jll.co.uk/residential

© 2019 Jones Lang LaSalle IP, Inc. All rights reserved. All information contained herein is from sources deemed reliable; however, no representation or warranty is made to the accuracy thereof.

