



33 Elmsett Close, Great Sankey

Warrington

Offers in Region of £289,950


HALTON KEEL
ESTATE AGENTS

33 Elmsett Close

Great Sankey, Warrington

Council Tax band: C

Tenure: Freehold


EPC Energy Efficiency Rating: C

EPC Environmental Impact Rating: D

- SEMI DETACHED HOUSE
- FREEHOLD TITLE
- THREE BEDROOMS
- EN-SUITE TO MAIN BEDROOM
- EXCELLENT GARAGE CONVERSION
- BESPOKE FITTED KITCHEN
- UPVC DOUBLE GLAZED
- LARGE PATIO
- SEPERATE DINING ROOM
- BLOCKED PAVED DRIVEWAY - PARKING FOR 2 VEHICLES



Approx Gross Internal Area
82 sq m / 884 sq ft

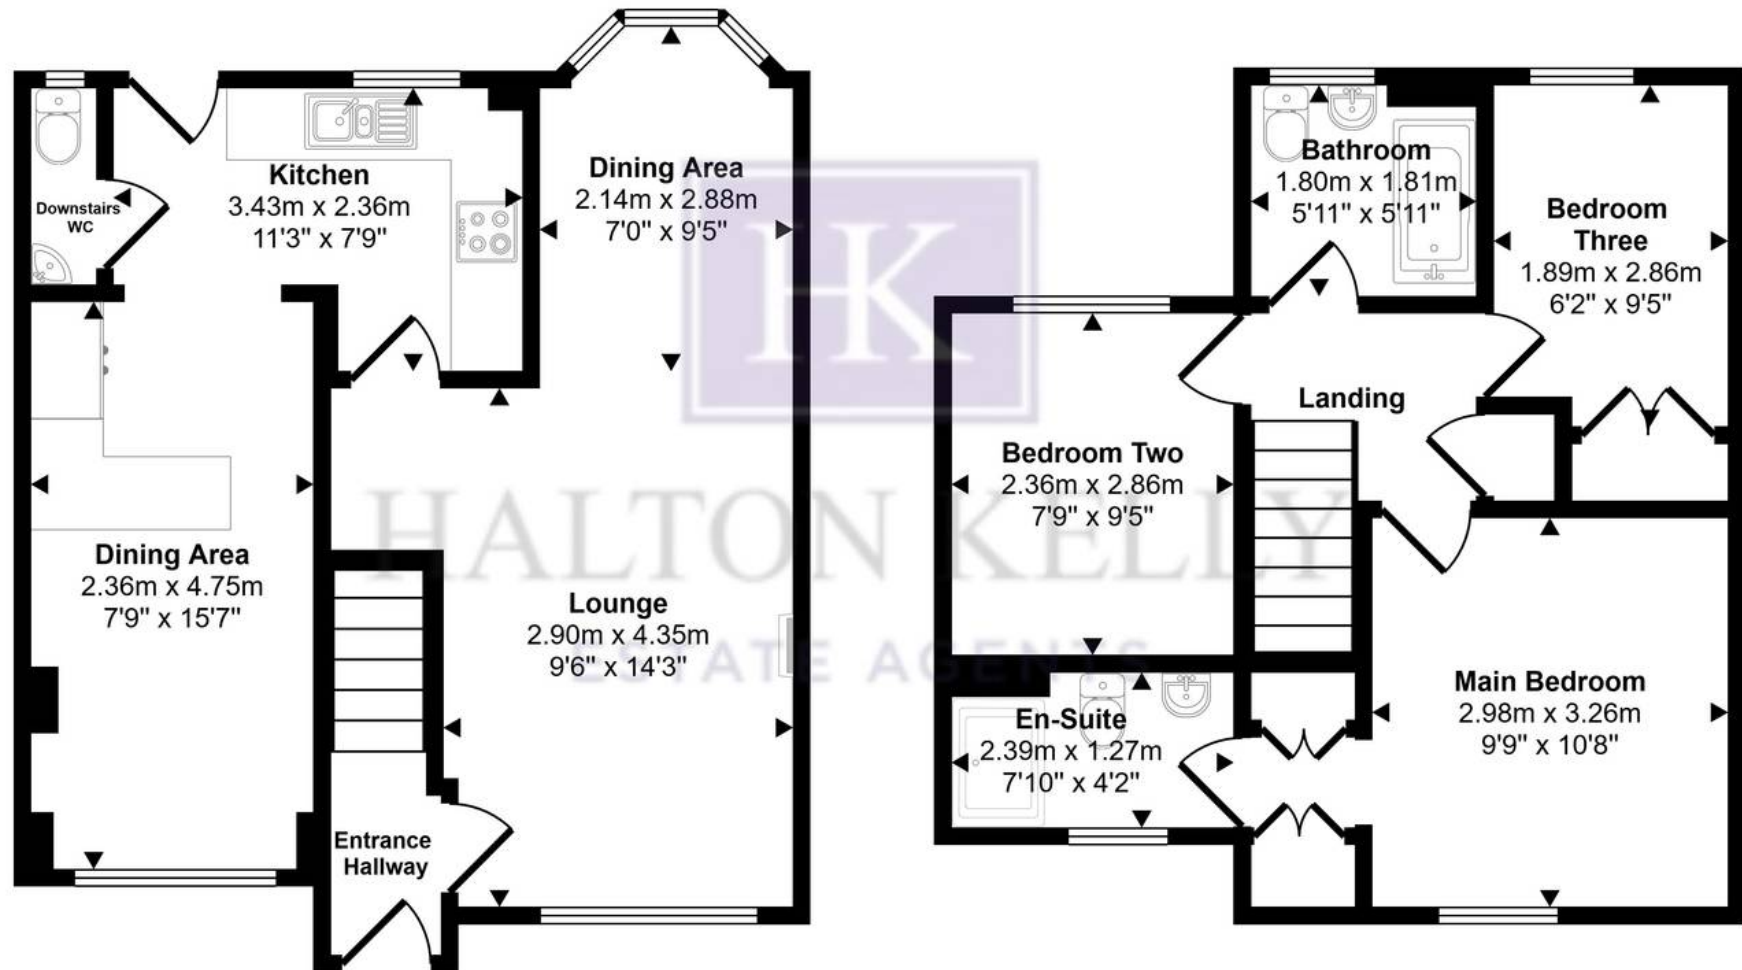

This floorplan is only for illustrative purposes and is not to scale. Measurements of rooms, doors, windows, and any items are approximate and no responsibility is taken for any error, omission or mis-statement. Icons of items such as bathroom suites are representations only and may not look like the real items. Made with Made Snappy 360.