



New Walk, Beverley, East Yorkshire, HU17 7DJ
Offers Over £999,950

HUNTERS[®]
EXCLUSIVE



New Walk, Beverley, East Yorkshire, HU17 7DJ

Offers Over £999,950


The Rockeries is a home that beautifully reflects years of thoughtful stewardship and considered enhancement. Over the course of the current owners' occupancy, spanning almost two decades, the property has evolved through a series of carefully planned renovations. This refinement is a testament not only to the quality of the home, but to the genuine enjoyment it has provided as a place to live.

The result is a residence of distinctive style and comfort, where modern design and premium finishes blend seamlessly with a warm, welcoming atmosphere. Each upgrade has been undertaken with attention to detail, creating a home that feels both elegant and effortlessly functional.

Positioned within one of Beverley's most desirable residential locations, the property offers immediate access to the very best of this historic market town. From leisurely walks across the Westwood to the excellent selection of independent shops, restaurants, and cafés, the lifestyle on offer is both convenient and enriching.

Arranged across three beautifully presented floors, the accommodation provides impressive versatility. Complementing the layout is a discreetly integrated lift servicing all levels, ensuring ease of access and practical, future-proofed living.

Homes of this character, quality, and provenance are rarely available. Viewing is essential to fully appreciate all that The Rockeries has to offer.

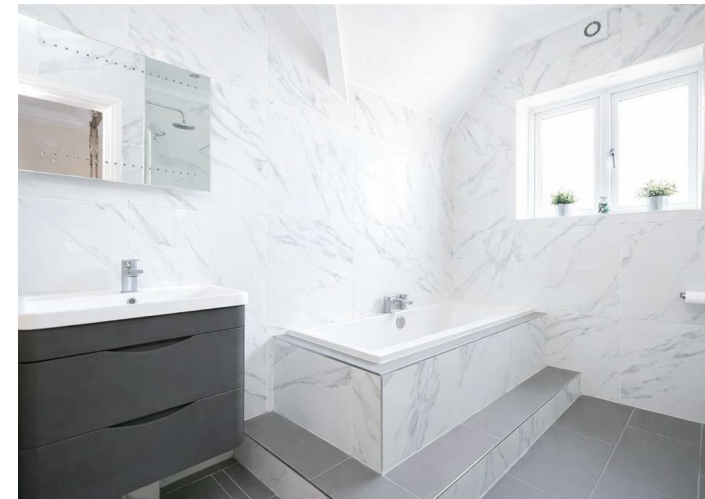



ENTRANCE PORCH

Crittall double glazed entrance porch with French doors opening to the entrance hall, tiled flooring, coving, two radiators and power points.

ENTRANCE HALL

UPVC double glazed feature arched window to the side aspect, coving, tiled flooring with under floor heating, under stairs cupboard, walk in cloak room with fitted cupboard and drawers, power points and stairs ascending to the first floor landing.

WC

UPVC double glazed window to the side aspect, coving, low flush WC, wash hand basin with vanity unit, tiled walls and flooring.

STUDY AREA

UPVC double glazed window to the side aspect, bespoke desk unit with drawers, coving, tiled flooring with under floor heating, TV, telephone and power points.

LIVING ROOM

UPVC Double glazed windows to the side aspects, coving, radiators gas feature fireplace, TV and power points. French doors opening to Mezzanine balcony.

KITCHEN BREAKFAST ROOM

The heart of the home has been given the attention to detail it deserves, the UPVC double glazed windows to the side and rear aspect flood this room with



natural light and the Crittall style French doors opening to the large rear balcony extends the space, bringing the outside in. Bespoke painted wood kitchen, made by North Bar Kitchens, comprises of; a range of wall and base units with Corian work surfaces, breakfast bar with quartz work surface, porcelain twin sinks, space for fridge and ice maker, gas range master, extractor hood, walk in pantry, feature fireplace with log burner, tiled flooring with under floor heating, TV point and power points.

MEZZANINE BALCONY

Almost another room in its own right, this fabulous glazed balcony overlooks the lower ground floor entertainments room, UPVC double glazed windows and French doors to the side aspect, coving, power points and staircase leading to the lower ground floor.

ENTERTAINMENTS ROOM

Situated on the lower ground floor level, this room is currently being used as the sociable area of the home, perfect for entertaining at any occasion. double glazed aluminium French doors open to the sunken patio area, coving, tiled flooring with under floor heating, French doors leading to the games room, feature log burning stove, lift leading to all floors, glass and oak staircase leading to the first floor landing and power points.

FIRST FLOOR LANDING

UPVC double glazed windows to the side aspects, coving, radiator and power points.



MASTER SUITE

UPVC double glazed windows to the side aspect, fitted wardrobes, radiator, power points and French doors opening to the En Suite bathroom.

ENSUITE BATHROOM

UPVC double glazed windows to the side aspect, two radiators, loft access, lift terminates in this room, low flush WC, wash hand basins with vanity unit, free standing roll top bath with mixer taps and drench head shower over, extractor fan, fitted wardrobes with Narnia style entrance to the second walk in wardrobe.

BEDROOM 2

UPVC double glazed window to the rear aspect, coving, radiator and power points.

BEDROOM 3

UPVC double glazed windows to the side and rear aspect, radiator, loft access and power points.

BEDROOM 4

UPVC double glazed windows to the front and rear aspect, coving, radiator and power points.

BATHROOM

UPVC double glazed window to the side aspect, coving, radiator, tiled flooring, four piece bathroom suite comprising of; panel enclosed panel enclosed bath



with mixer taps, low flush WC, wash hand basin with vanity unit, large walk in shower with mains shower, tiled walls and extractor fan.

LOWER GROUND FLOOR ROOMS

The lower ground floor rooms are currently being used for entertainment and storage but could also be used as a separate annex (subject to planning approval) for dependant relatives or teenage children looking for their own bit of independence, at value conversion could be developed further to create separate lounge, bedrooms, bathroom and kitchen.

The lower level currently comprises of a large laundry room, plumbed for washing machine and tumble dryer, boiler, sink and drainer unit, part Oak wood flooring and power points, hobby room with power points, large games room with sink and drainer unit, power points, stair case leading to the kitchen and rear entrance opens to the garden.

FRONT GARDEN

Electric double gates open to a large gravelled drive with steps leading down to the sunken garden with plant and shrub borders and large patio area, outside tap and lights.

REAR GARDEN

Side entrance to the rear garden, which is mainly laid to lawn with plant and shrub borders, patio area, outside lights and summer house.

DOUBLE GARAGE

Electric up and over door, water supply, power and lighting.



WORK SHOP

French doors opening to the garden, UPVC double glazed window to the rear aspect and power points.

PARKING

Ample off road parking.

Energy Efficiency Rating		
	Current	Potential
Very energy efficient - lower running costs		
(92 plus) A		
(81-91) B		
(69-80) C	74	77
(55-68) D		
(39-54) E		
(21-38) F		
(1-20) G		
Not energy efficient - higher running costs		
England & Wales	EU Directive 2002/91/EC	

DISCLAIMER

These particulars are intended to give a fair and reliable description of the property but no responsibility for any inaccuracy or error can be accepted and do not constitute an offer or contract. We have not tested any services or appliances (including central heating if fitted) referred to in these particulars and the purchasers are advised to satisfy themselves as to the working order and condition. If a property is unoccupied at any time there may be reconnection charges for any switched off/disconnected or drained services or appliances - All measurements are approximate.

HUNTERS
EXCLUSIVE

The Rockeries, New Walk, Beverley, HU17

Approximate Gross Internal Floor Area = 559.0 sq m / 6018 sq ft

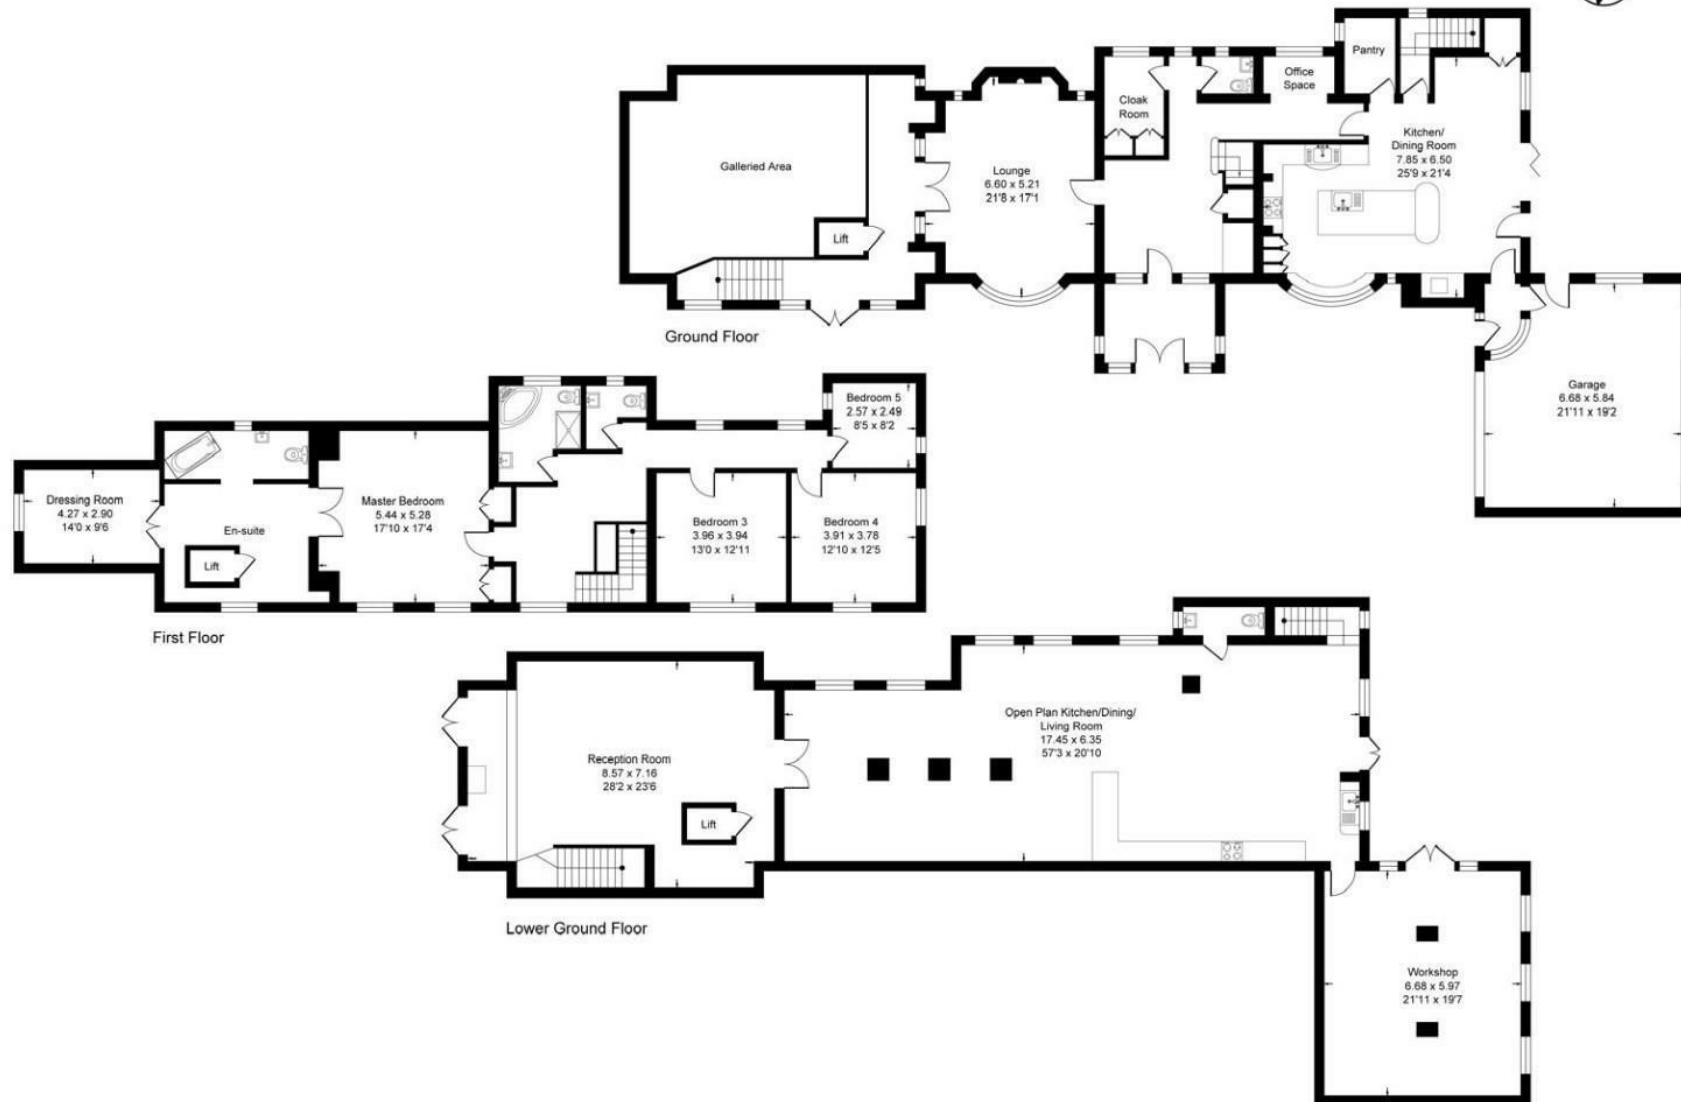


Illustration for identification purposes only, measurements are approximate, not to scale.

Viewing Arrangements

Strictly by prior appointment only through the agent Hunters
01482 861411 | Website: www.hunters.com

HUNTERS[®]
EXCLUSIVE



HUNTERS[®]
EXCLUSIVE