

Daniel
Frank





105 Swans Hope Loughton, IG10 2NB

This well presented three-bedroom mid-terrace home combines style, comfort, and practicality.

The ground floor boasts a bright and welcoming living room with a stylish feature media wall, seamlessly flowing into a dining area, alongside a well-appointed and functional kitchen.

Upstairs, you'll find three generously sized bedrooms, complemented by a sleek and modern family bathroom.

Outside, the property enjoys a low-maintenance garden, off-street parking, and the added benefit of a garage-all set within a peaceful cul-de-sac location.

Tenure Freehold
Council Epping Forest.






Your Next Chapter



Your Next Chapter

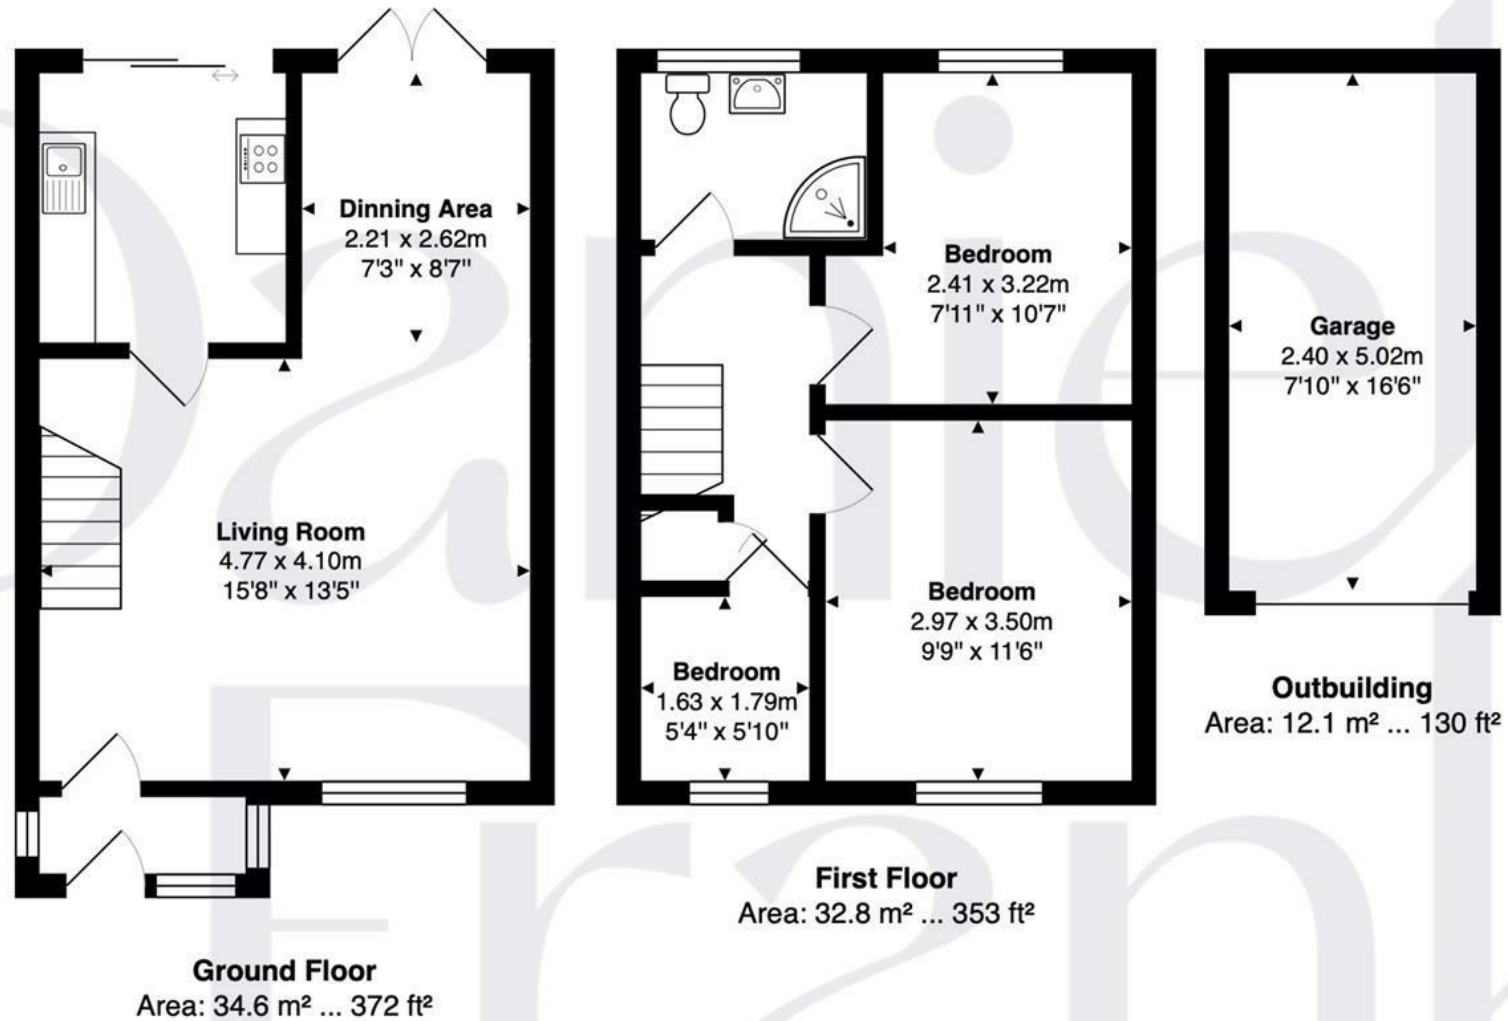

Total Area: 79.4 m² ... 855 ft²

FOR ILLUSTRATIVE PURPOSES ONLY. NOT TO SCALE

Whilst every attempt has been made to ensure the accuracy of the floor plan shown, all measurements, positioning, fixtures, features, fittings and any other data shown are an approximate interpretation for illustrative purposes only and are not to scale. No responsibility is taken for any error, omission, miss-statement or use of data shown.

Property marketing provided by www.matthewkyle.co.uk



C



Energy Efficiency Rating		
	Current	Potential
Very energy efficient - lower running costs		
(92 plus) A	70	84
(81-91) B		
(69-80) C		
(55-68) D		
(39-54) E		
(21-38) F		
(1-20) G		
Not energy efficient - higher running costs		
England & Wales		EU Directive 2002/91/EC