


first for homes

first for property in life - [firstforhomes.co.uk](https://www.firstforhomes.co.uk)

Contact Allan England's Team
01592 752 944

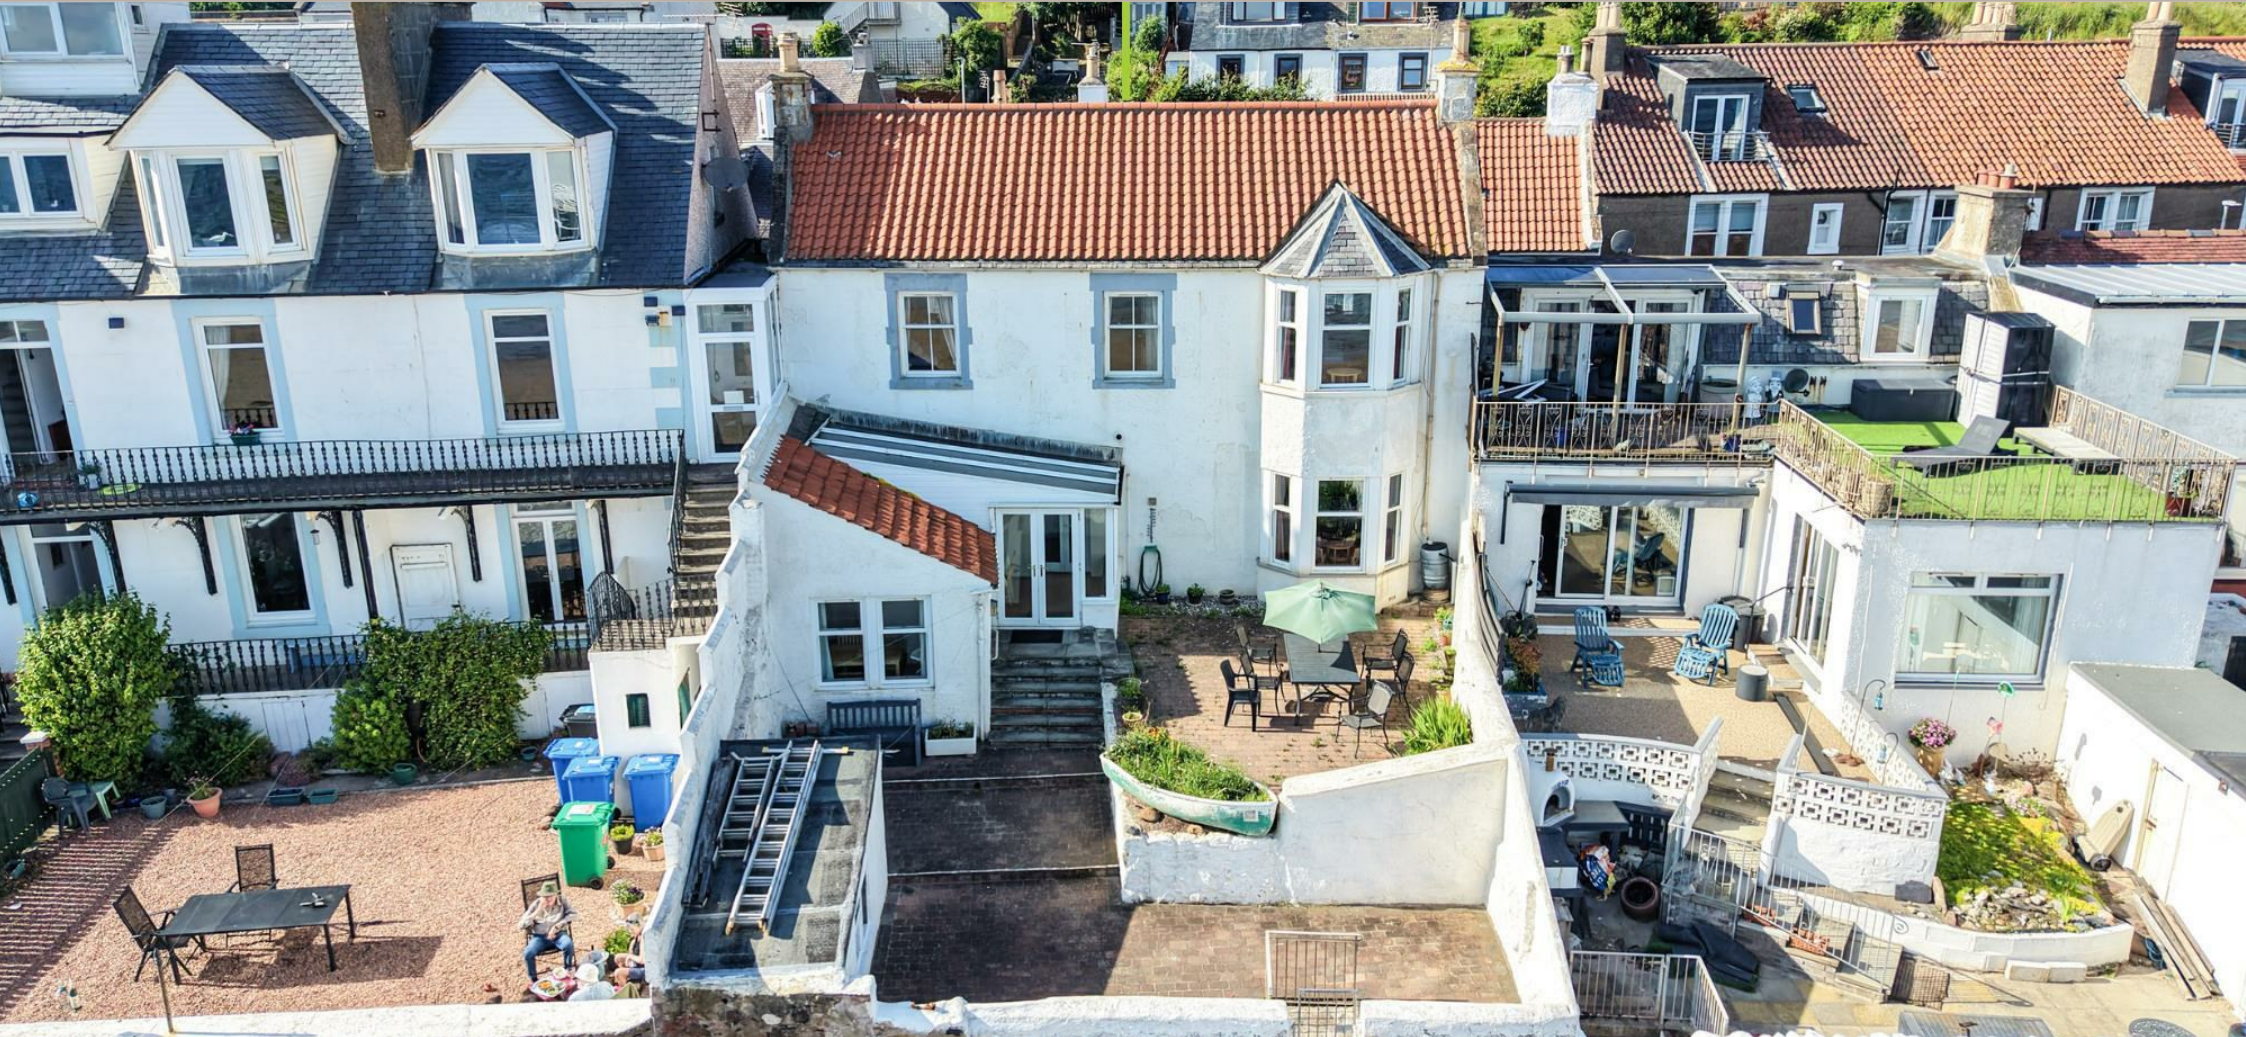

Appleton House, 30 Main street, Lower largo
Offers over £515,000

Appleton House, 30 Main street, Lower Largo

Looking For Your Next Seaside Home? Rare Opportunity - Appleton House – Exceptional 4-Bedroom Coastal Home in the Sought After Location of Lower Largo with Breathtaking Seaside Views.

Allan England's award-winning team at First For Homes are delighted to bring to the market "Appleton House". A charming and generously proportioned 4 bedroom coastal home occupying an exceptional elevated position in the picturesque village of Lower Largo. Enjoying breathtaking views across the sweeping sandy beach and benefiting from direct private access to the shoreline, this is a rare opportunity to own a home in one of the Fife coast's most sought-after beachfront locations.

Inside, the property combines traditional character with bright, spacious living accommodation that is both welcoming and practical. The home features a generous lounge with stunning sea views, a well-appointed kitchen, a split-level family dining area, four bedrooms and three bathrooms, offering flexible accommodation for families of all sizes.

Externally, the South-facing garden provides a truly special setting, with a private gate leading directly down steps to the beach. Whether it's a morning swim, a leisurely coastal walk or watching the sunset over the water, the shoreline is quite literally on your doorstep. With the Village shop and welcoming local pubs just a short stroll away, Appleton House perfectly combines the tranquillity of coastal living with everyday convenience. Offering an outstanding location, direct beach access and exceptional views, this is an exceptional opportunity to own a truly special seaside home.

- Breathtaking Seaside Views With Conservatory

The property is currently operated as a successful holiday let, making it an ideal investment opportunity, second home or permanent residence in a truly outstanding setting. Viewing is essential to fully appreciate all this wonderful family home has to offer. Don't miss out!

- Flexible Accommodation for Families of all sizes

Village Shop and Welcoming Local Pubs A Short Stroll Away

- Rare Treasure- Not To Be Missed
- EPC Rating- D
- Council Tax- F













SITUATION – Lower Largo

ENTRANCE HALLWAY

LOUNGE

19'1" x 11'6" (approx) (5.83m x 3.51m (approx))

KITCHEN

13'5" x 9'5" (approx) (4.10m x 2.88m (approx))

DINING ROOM/CONSERVATORY AREA

16'11" x 15'2" (approx) (5.18m x 4.63m (approx))

BEDROOM 4 (DOWNSTAIRS)

14'2" x 8'0" (approx) (4.33m x 2.44m (approx))

BATHROOM

9'9" x 5'8" (approx) (2.98m x 1.74m (approx))

STAIRS TO UPPER LEVEL

BEDROOM 1

23'2" x 9'8" (approx) (7.08m x 2.97m (approx))

EN-SUITE

BEDROOM 2

12'11" x 12'3" (approx) (3.94m x 3.74m (approx))

WALK IN DRESSING ROOM

8'9" x 6'3" (approx) (2.68m x 1.93m (approx))

JACK & JILL EN-SUITE

BEDROOM 3

11'8" x 7'8" (approx) (3.58m x 2.35m (approx))

REAR GARDEN WITH SEA VIEW


PRIVATE BEACH ACCESS

INFORMATION

**Main street,
Offers over £515,000**



Ground Floor

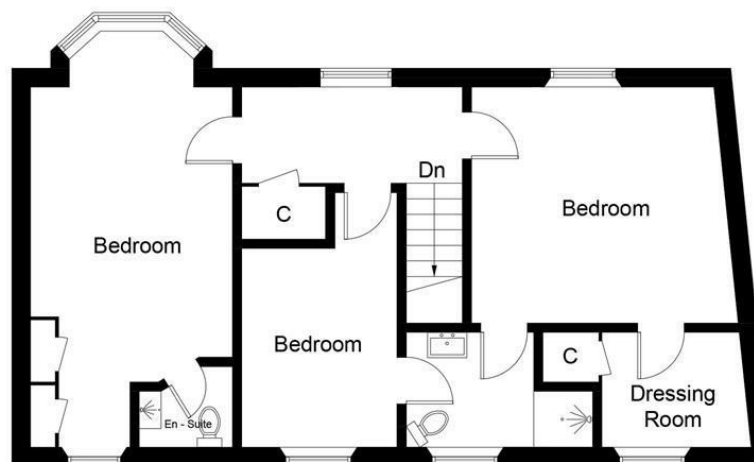

First Floor

Illustration for identification purposes only, measurements are approximate, not to scale. Fourlabs.co © (ID1317269)

Information

These particulars are prepared on the basis of information provided by our clients. We have not tested the electrical system or any electrical appliances, nor where applicable, any central heating system. All sizes are recorded by electronic tape measurement to give an indicative, approximate size only. Prospective purchasers should make their own enquiries – no warranty is given or implied. This schedule is not intended to, and does not form any contract.

FREE Valuation

Selling Your Home?

Choose first for homes - a highly experienced estate agency team you can trust to sell your home at the highest possible price. Offering fantastic savings on selling fees, with no compromise on service, free professional photography highlighting your home in its best light, first for homes will be your first choice. Contact us today to arrange your appointment.



first for trust



first for service



first for aftercare

first for homes
first for property in life - firstforhomes.co.uk

Contact Allan England's Team
01592 752 944

32 North Street, Glenrothes, Fife KY7 5NA
Fax: 01592 807947
sales@firstforhomes.co.uk
www.firstforhomes.co.uk