



Mount Pleasant

Darite, Liskeard, Cornwall, PL14 5JW

KIVELLS

Mount Pleasant

Darite, Liskeard, Cornwall, PL14 5JW

Guide Price £375,000

Three bedroom characterful property

Spectacular views of the Cornish countryside

Immaculately presented accommodation throughout

Off road parking and South facing garden



Description

Situated in the highly sought-after village of Darite, this immaculately three-bedroom semi-detached cottage enjoys a fantastic elevated position, offering breathtaking far-reaching views across the surrounding countryside.

Beautifully presented throughout and retaining original features, the accommodation comprises a bright and spacious living & dining room, a kitchen area, three well-proportioned bedrooms and a snug/office, all finished to an exceptional standard.

Externally, the property continues to impress with a generous south-facing garden, ideal for relaxing or hosting, while making the most of the sun throughout the day. The elevated setting ensures the outdoor space enjoys the same stunning views as the home itself. To the front, there is convenient off-road parking.

Located in a popular and friendly village setting, yet within easy reach of nearby towns and amenities, this superb home offers a rare opportunity to acquire a property in such a desirable position.



K

Accommodation

Entrance via a uPVC door with double glazed inset leading into:-

Conservatory

Triple aspect having uPVC double glazed windows and doors to the front and side elevations with far reaching countryside views, uPVC door with double glazed inset leading into:-

Hallway

Doors off to Living Room & Dining Room, stairs rising to the first floor.

Living Room

uPVC double glazed window to the front elevation, multi fuel stove with slate hearth, wooden beams to ceiling, radiator, television point.

Dining Room

uPVC double glazed window to the front elevation, wood burning stove, with wooden mantle and slate hearth, wooden beams to ceiling, built in under stair storage cupboard.

Kitchen

uPVC double glazed window to the rear elevation, a range of fitted wall and base units with stone veneer worktops over incorporating a composite 1 1/2 bowl sink and drainer with mixer tap over, under counter space and plumbing for dishwasher, space for freestanding fridge freezer, space for cooker with extractor fan over, downlights, radiator.

Office/ Snug

uPVC double glazed window to the rear elevation, radiator.

Hallway

uPVC double glazed window to the side elevation, radiator, door into:-

Utility

Dual aspect having uPVC double glazed window to the side and rear elevations, undercounter space and plumbing for washing machine, low-level W.C, freestanding wash hand basin with mixer tap over and tiled splashback.

First Floor

Doors off to all first floor rooms, access to attic via loft hatch, built in storage cupboard, wooden beams to ceiling.

Bedroom

uPVC double glazed window to the front elevation with far reaching countryside views, radiator, wooden beams to ceiling, built in wardrobe.

Bedroom

uPVC double glazed window to the front elevation with far reaching countryside views, radiator.


Bedroom


uPVC double glazed window to the rear elevation with far reaching countryside views, radiator.

Bathroom

uPVC double glazed window to the rear elevation, radiator, bath with wooden panelled surround and individual taps over, pedestal wash handbasin with individual taps and tiled splashback, shower cubicle with mixer shower over and glazed shower screen being tiled floor to ceiling, built in storage cupboard, low-level W.C.



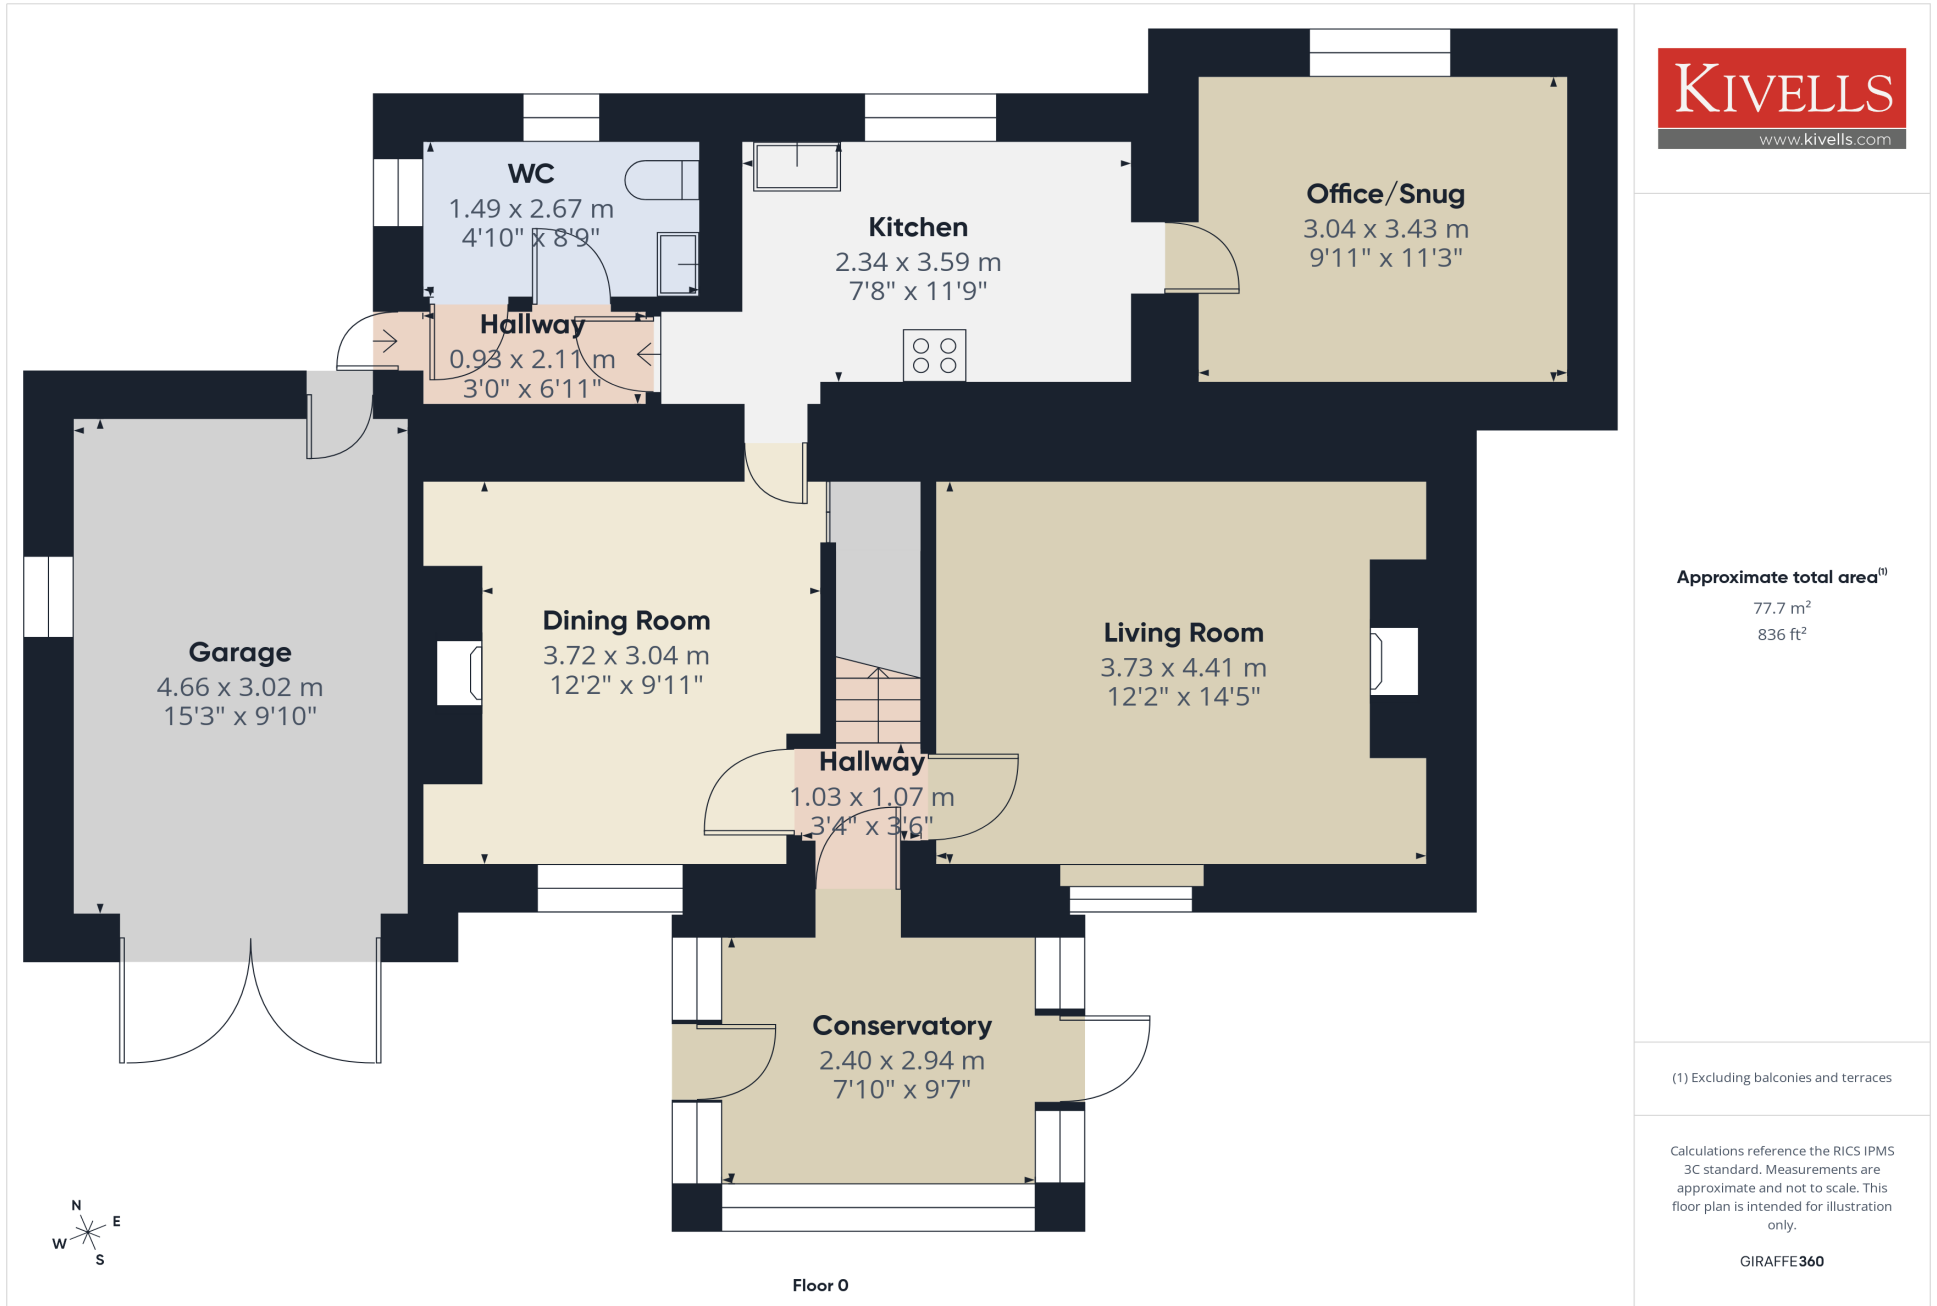

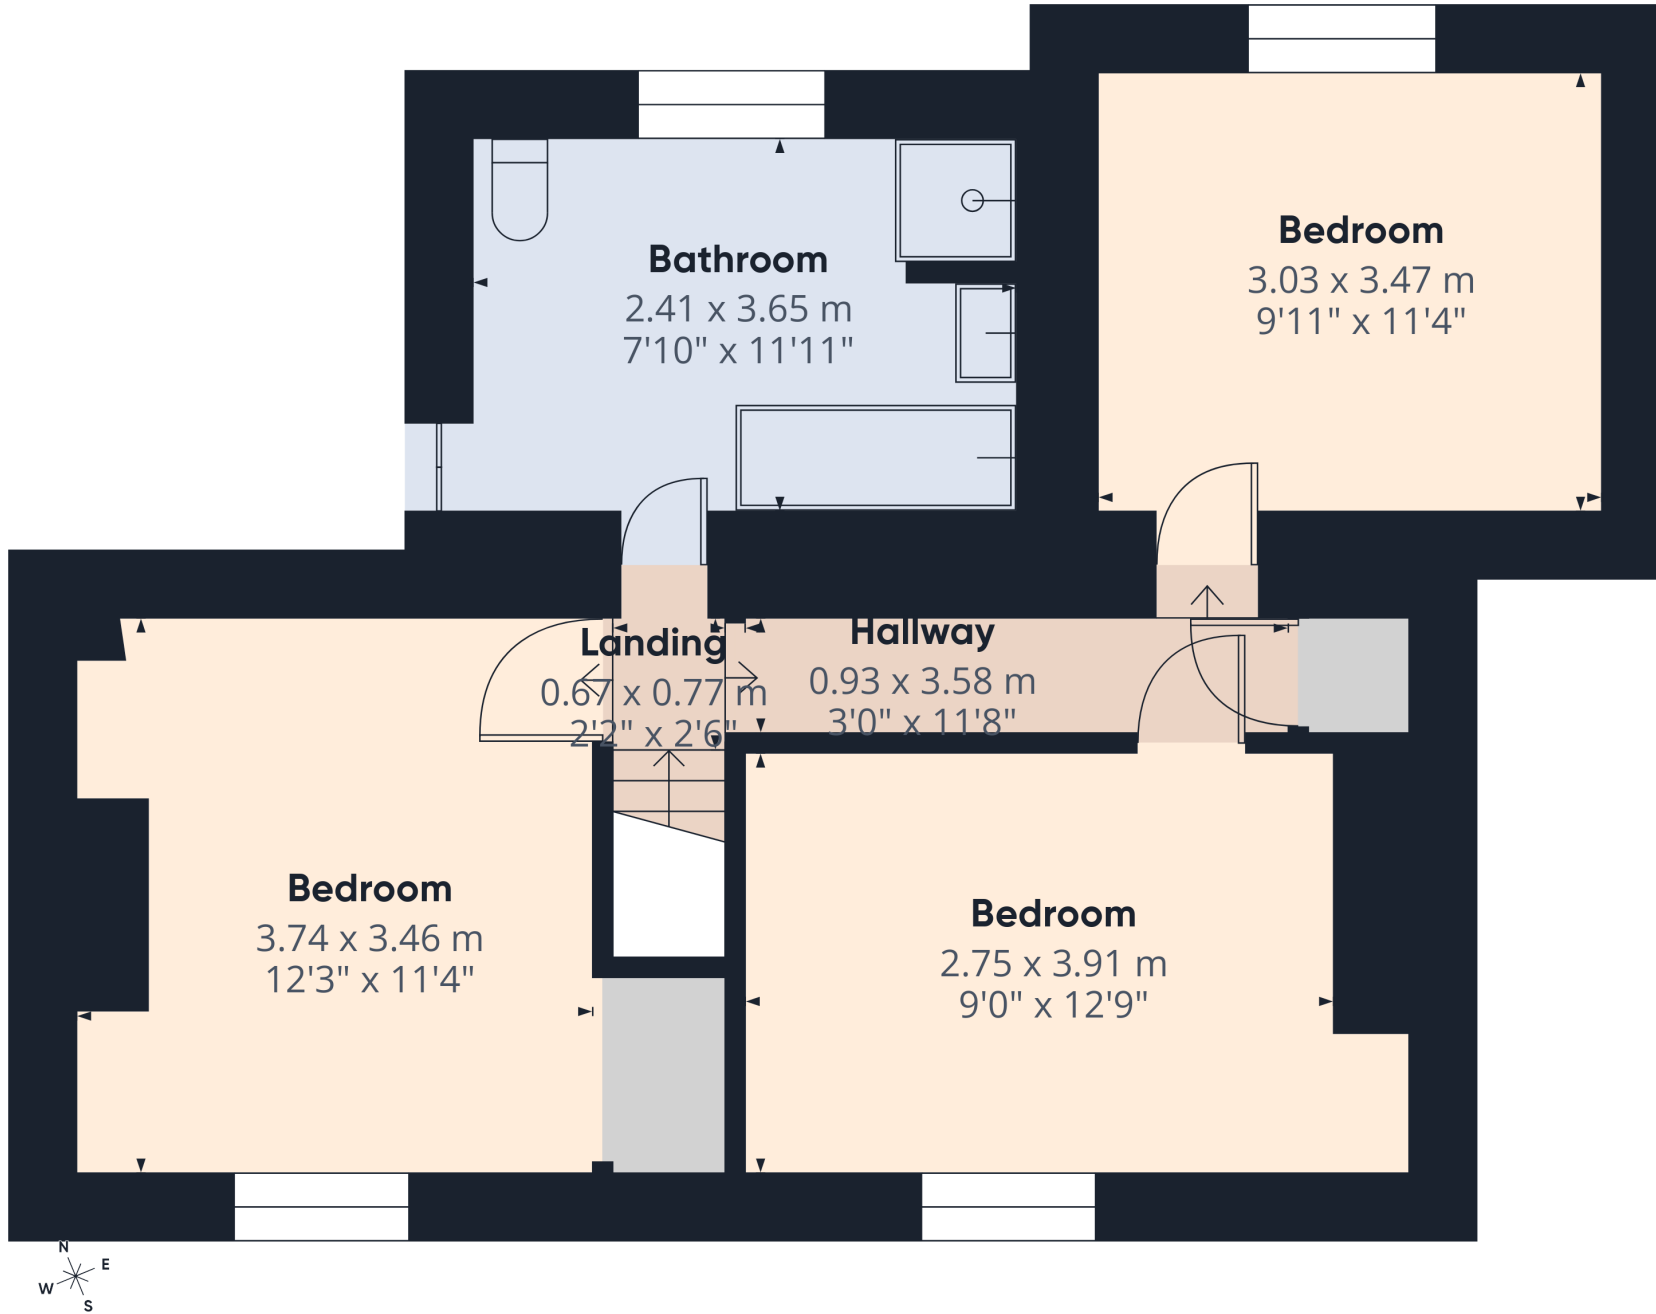


Approximate total area⁽¹⁾
48.7 m²
525 ft²


(1) Excluding balconies and terraces

Calculations reference the RICS IPMS 3C standard. Measurements are approximate and not to scale. This floor plan is intended for illustration only.

GIRAFFE360

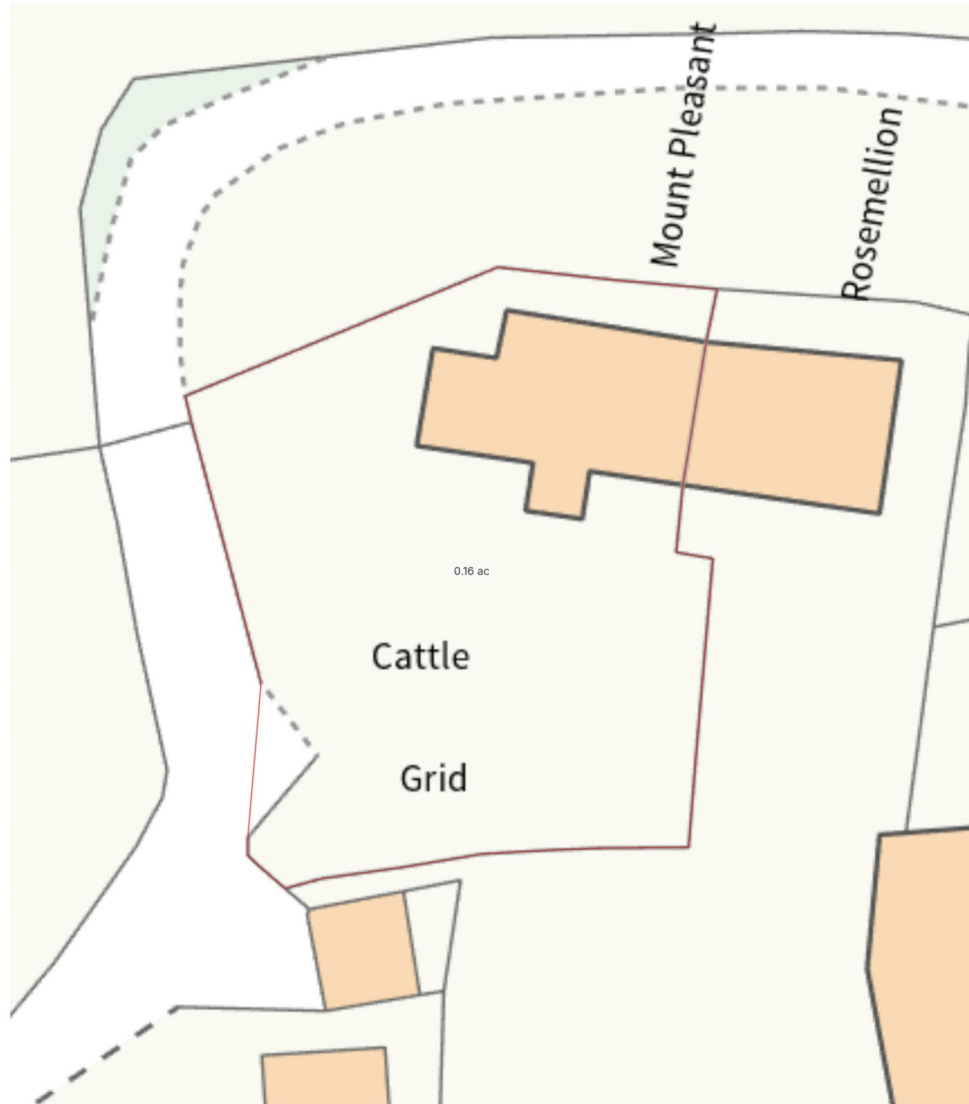

Produced on Land App, Apr 9, 2026.
© Crown copyright and database rights 2026 (Ordnance Survey licence number 100059532)

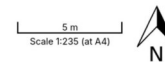

Outside

The property boasts a generous and beautifully maintained garden, enjoying a desirable south-facing aspect and spectacular far-reaching views across the Cornish countryside. A variety of mature flowers, shrubs, and trees are thoughtfully arranged throughout, creating a colourful and established setting, further enhanced by a charming pond feature.

To the front elevation, a stone-chipped driveway provides ample off-road parking for up to four vehicles, along with access to a single garage, offering additional storage or workshop potential. The outdoor space perfectly complements the home, making it an ideal retreat to relax and take in the stunning surroundings.



Garage

Accessed via timber double doors, the garage provides power and lighting throughout, offering storage or vehicular space, with a door giving access to the rear elevation.

Services

Mains water, electricity, drainage, oil fired central heating & LPG.

 EE Rating - D

 Council Tax Band - C

 Directions

What3Words - head.yourself.sweetener

 Virtual Tour

<https://tour.giraffe360.com/fe4853f9cde54a95bc0b36b1e86d3071>

Scan for Material Information



Viewings strictly by appointment only

Please ring **01579 345543** to view this property and check availability before incurring travel time/costs. Full details of all our properties are available on our website www.kivells.com.

Disclaimer

Kivells, their clients, and any joint agents give notice that they are not authorised to make or give any representations or warranties in relation to the property either here or elsewhere, either on their own behalf or on behalf of their client or otherwise. They assume no responsibility for any statement that may be made in these particulars. These particulars do not form part of any offer or contract and must not be relied upon as statements or representations of fact. Any areas, boundaries, measurements, or distances are approximate. The text, photographs, CGI's, and plans are for guidance only and are not necessarily comprehensive. It should not be assumed that the property has all necessary planning, building regulation, or other consents, and Kivells have not tested any services, equipment, or facilities. The property is sold subject to all matters in the Property and Charges Register, including rights of way, wayleaves, and easements. Purchasers are deemed to know all boundaries; neither the vendor nor agents will define them. Boundary disputes will be decided by the vendor's agent. Nothing in these particulars constitutes financial advice. Seek your own financial advice. Using Mortgage Genies SW Ltd. services will result in a referral fee of £250 + VAT to Kivells. Kivells retains copyright to all sales particulars, photographs, floor plans, sketches, and advertisements.



Kivells Estate Agents, 7-8 Bay Tree Hill, Liskeard, Cornwall, PL14 4BE

📞 01579 345 543

✉ liskeard@kivells.com

🌐 kivells.com

Find us on [f](#) [x](#) [@](#) [v](#) [in](#)