

4 Queens Road, Basingstoke – RG21 7RF

£400,000 Freehold

3 DOUBLE BEDROOMS • OFF ROAD PARKING TO THE REAR • TOWN CENTRE LOCATION •
CONSERVATORY

01256 321777

www.thepropertyexplorer.co.uk

the property
explorer

Explorers are delighted to present this rarely available period home, occupying a prime position in the ever-popular Brookvale area, an established neighbourhood renowned for its charm and character. This is a unique opportunity to secure a beautifully maintained residence that blends timeless Edwardian style with a contemporary finish, and early viewings are strongly encouraged.

Council Tax band: C

Tenure: Freehold




- 3 DOUBLE BEDROOMS
- OFF ROAD PARKING TO THE REAR
- TOWN CENTRE LOCATION
- CONSERVATORY





Approx Gross Internal Area
93 sq m / 1001 sq ft

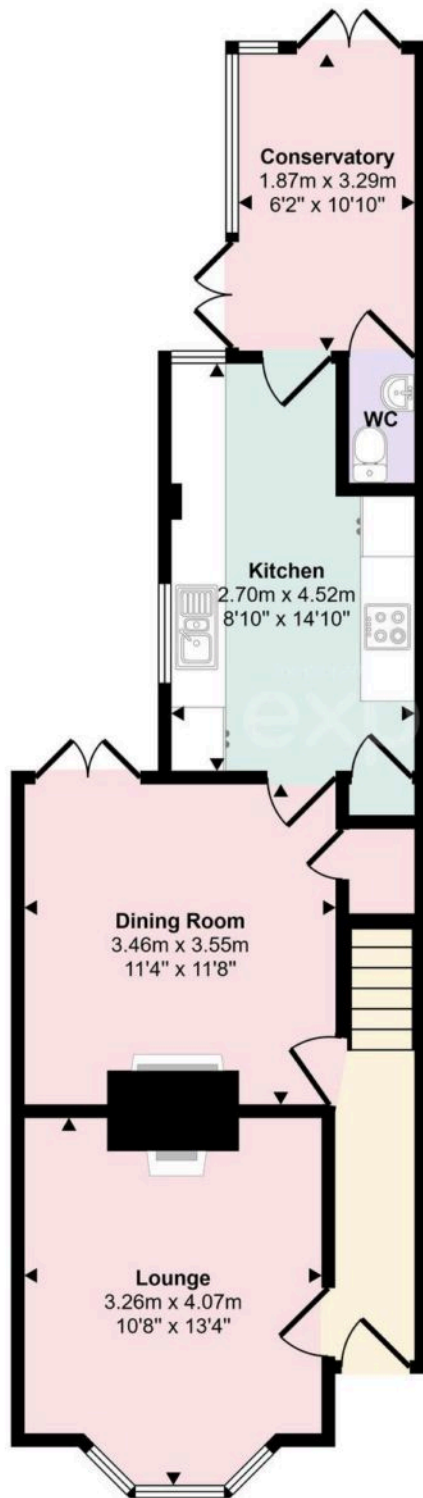

Ground Floor
Approx 49 sq m / 530 sq ft



First Floor
Approx 44 sq m / 471 sq ft

This floorplan is only for illustrative purposes and is not to scale. Measurements of rooms, doors, windows, and any items are approximate and no responsibility is taken for any error, omission or mis-statement. Icons of items such as bathroom suites are representations only and may not look like the real items. Made with Made Snappy 360.