



Ravine Court, Roker Terrace, Roker,
Sunderland, SR6

HUNTERS[®]
HERE TO GET *you* THERE

Ravine Court, Roker Terrace, Roker, Sunderland, SR6

Offers In The Region Of £350,000

* 3 BEDROOM * 2 BATHROOM * TOP FLOOR FLAT * STUNNING SEA VIEWS * LEASEHOLD * PRIVATE PARKING * COUNCIL TAX BAND E * EPC RATING C *

This very well-presented 3-bedroom 3rd floor flat is for sale in the popular seaside area of Roker, Sunderland, offering a comfortable home with impressive outlooks and practical modern touches.

The master bedroom and living room enjoy far-reaching sea views, including Roker Pier, while bedrooms two and three, along with the kitchen, overlook Roker Park. All three bedrooms are doubles with built-in wardrobes; the master features an electric blackout curtain, and bedroom two benefits from its own en-suite with shower and partial glass block wall allowing natural light to flood the room.


The main bathroom includes heated floors, a curved bath, walk-in shower and two heated towel rails. The bathroom also benefits from a cleverly designed space accommodating a stacked washing machine and tumble dryer, offering added convenience without compromising on style or space.

The kitchen provides dining space, a peninsula, double oven, integrated dishwasher, microwave, wine fridge and an instant filtered, boiling water tap (InSinkErator) for added convenience. The reception room has large windows making the most of the stunning coastal views, along with a modern fireplace.

Practical features include electric loft ladders leading to a useful loft storage area, an sliding electric front door to the apartment block and electric front gate to private parking. There is also a communal rear garden for residents. Access to this top-floor flat is available via a lift or stairs.

Roker is known for its sandy beach, promenade and Roker Park, all close at hand.

Hunters Sunderland 11b Sea Road, Fulwell, Sunderland SR6 9BP | 0191 594 7788
sunderland@hunters.com | www.hunters.com

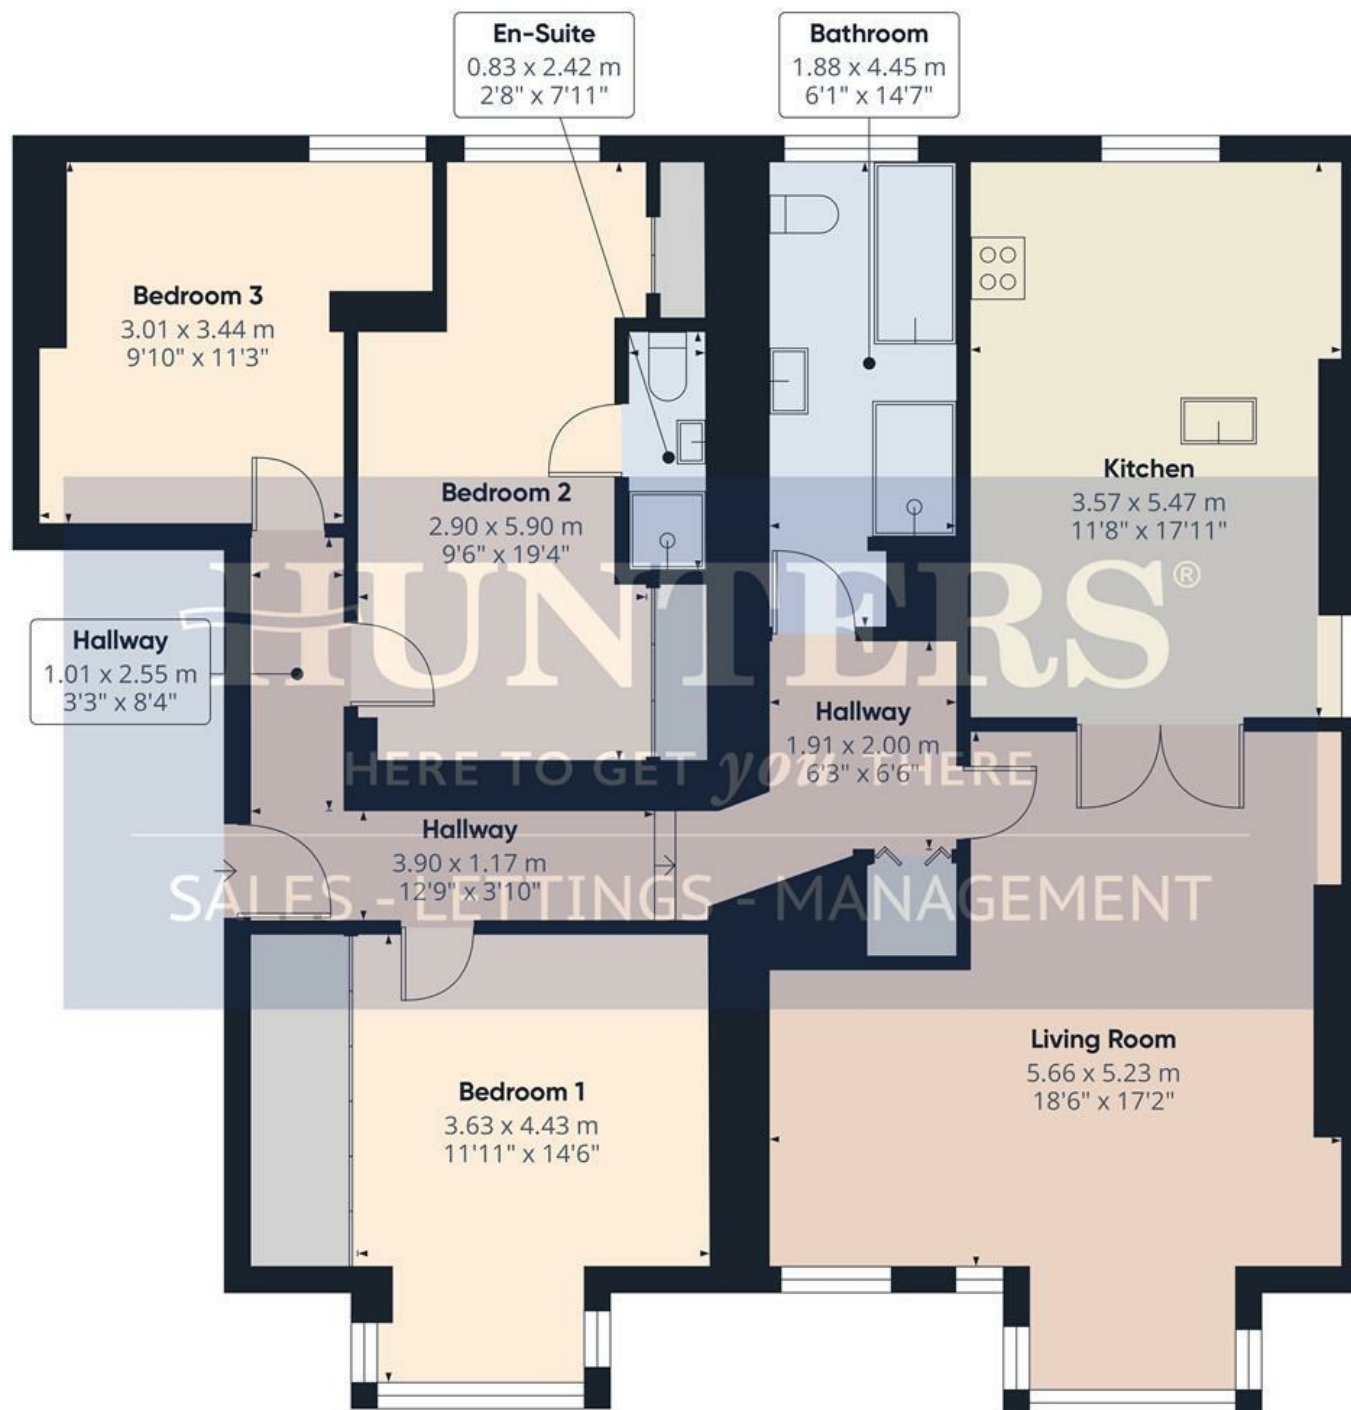

Approximate total area⁽¹⁾

114.4 m²

1231 ft²

(1) Excluding balconies and terraces

Calculations reference the RICS IPMS 3C standard. Measurements are approximate and not to scale. This floor plan is intended for illustration only.

GIRAFFE360



Living Room

18'6" x 17'2"
This bright and welcoming living room is designed to maximise natural light, featuring a large bay window and a secondary window that frame stunning sea views. The neutral decor and soft carpeting create a warm and inviting atmosphere, while the space offers ample room for comfortable seating and relaxation. The room flows seamlessly into the dining area, providing a perfect setting for both everyday living and entertaining guests.

Kitchen

11'8" x 17'11"
The kitchen is a spacious and modern space, featuring sleek white cabinetry and ample work surfaces. It includes integrated appliances, a peninsula with a instant filtered boiling water tap, and a dining area for casual meals. The room is light-filled, thanks to a window overlooking Roker Park, and offers plenty of storage with cupboards extending to the ceiling. The layout ensures both practicality and style for cooking and dining.

Bedroom 1

11'11" x 14'6"
Bedroom 1 is a generous double room with large bay windows offering panoramic sea views. The room features built-in mirrored wardrobes providing excellent storage, and the soft neutral tones create a peaceful retreat. The room is well-lit and spacious, making it an ideal master bedroom with a bright and airy feel. An electric blackout curtain is a useful addition to the room.

Bedroom 2

9'6" x 19'4"
Bedroom 2 is another spacious double room, painted in a soft green shade that adds a calming touch. It benefits from built-in mirrored wardrobes and an en-suite shower room fitted with modern white fixtures. The adjoining en-suite offers a shower cubicle, basin with storage, and toilet, providing added convenience and privacy.

En-Suite

2'9" x 7'11"
A bright, modern en suite finished in a clean, contemporary style. It features a sleek glass-enclosed shower with chrome fittings, a compact vanity unit with basin, and a wall-mounted mirror that enhances light and space. Crisp white finishes and frosted glass details create a fresh, airy feel throughout.

Bedroom 3

9'10" x 11'3"
Bedroom 3 offers a comfortable double bedroom space with fitted wardrobes, the room is painted in a soft yellow shade, with a window providing natural light. It is a versatile room suitable for use as a guest bedroom or home office.

Bathroom

6'1" x 14'7"
The main bathroom is a bright, spacious room fitted with a free-standing bath, a large walk-in shower with glass screen, and modern white fixtures including a basin with storage and toilet. The room benefits from a large window that fills the space with natural light and offers views over the area. The bathroom is also equipped with under-floor heating and dedicated space for stacked washing machine and tumble dryer.

Hallway

12'9" x 3'10", 3'3" x 8'4", 6'3" x 6'6"
The hallway areas provide practical access throughout the property, with a bright and airy feel that connects the various rooms seamlessly. One hallway also includes access to an electric loft ladder leading to the generous attic space, adding useful storage potential. The hallway also benefits from a spacious storage cupboard.

Loft

The loft space is accessed via an electric loft ladder and provides a substantial area for storage.

Rear Garden


The communal rear garden is a well-maintained outdoor paved space. It offers a peaceful area to enjoy the outdoors and is shared by the residents of the building.

Lift

The property benefits from an on-site lift with stainless steel doors, providing convenient access to all floors.

Parking Area

A secure parking area with designated spaces at the front of the building, providing ease of access for residents and visitors. The area is well-organised and clearly marked, offering convenient off-street parking.

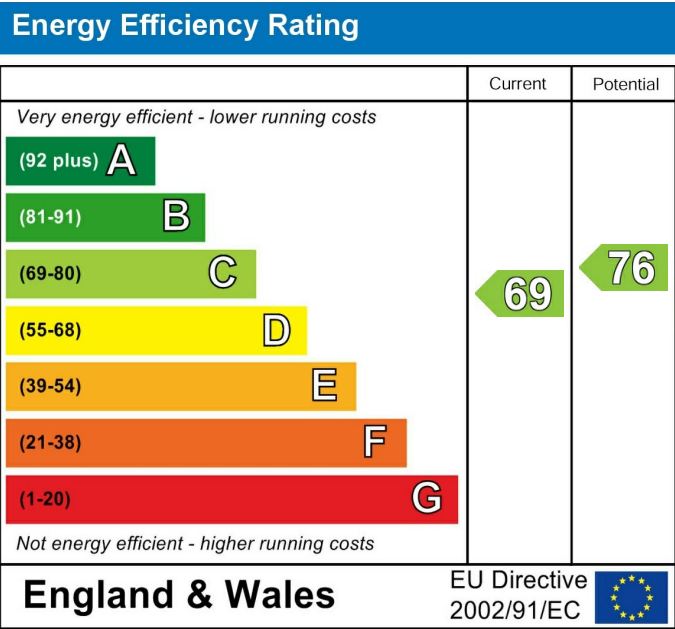

These particulars are intended to give a fair and reliable description of the property but no responsibility for any inaccuracy or error can be accepted and do not constitute an offer or contract. We have not tested any services or appliances (including central heating if fitted) referred to in these particulars and the purchasers are advised to satisfy themselves as to the working order and condition. If a property is unoccupied at any time there may be reconnection charges for any switched off/disconnected or drained services or appliances - All measurements are approximate. If you are thinking of selling your home or just curious to discover the value of your property, Hunters would be pleased to provide free, no obligation sales and marketing advice. Even if your home is outside the area covered by our local offices we can arrange a Market Appraisal through our national network of Hunters estate agents.











HUNTERS[®]

HERE TO GET *you* THERE

SALES - LETTINGS - MANAGEMENT