



40 The Street, Kingston - CT4 6JE

Guide Price **£775,000**



The Street , Kingston, Cnterbury, CT4

Approximate Area = 2248 sq ft / 208.8 sq m

Garage = 309 sq ft / 28.7 sq m

Total = 2557 sq ft / 237.5 sq m

For identification only - Not to scale

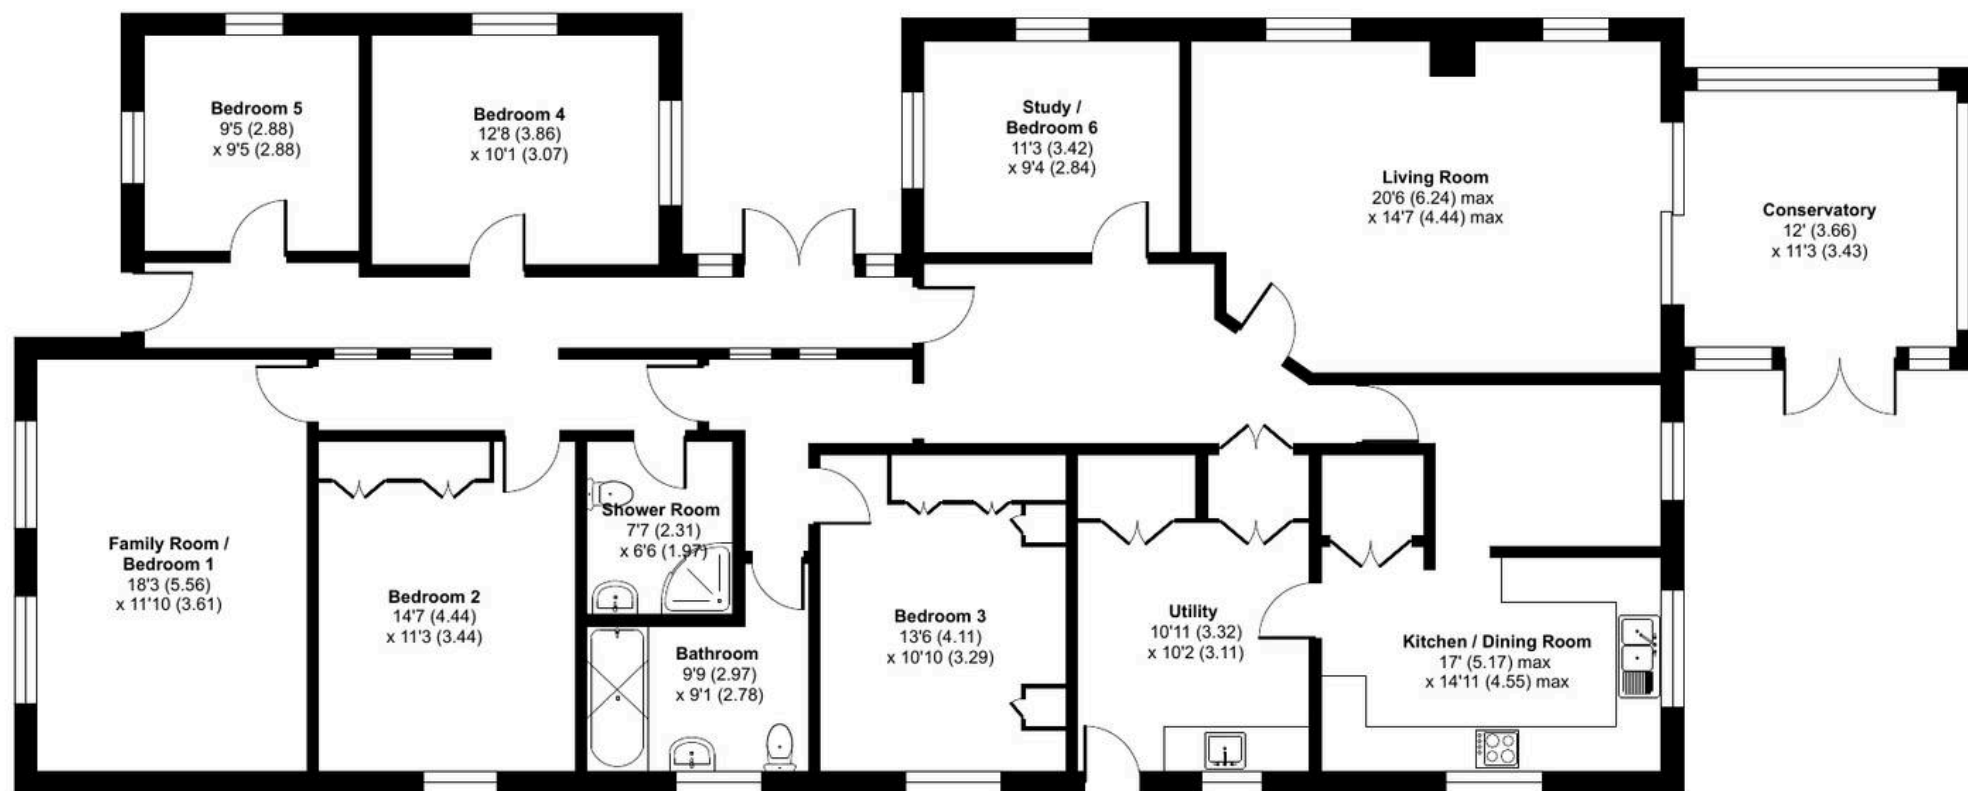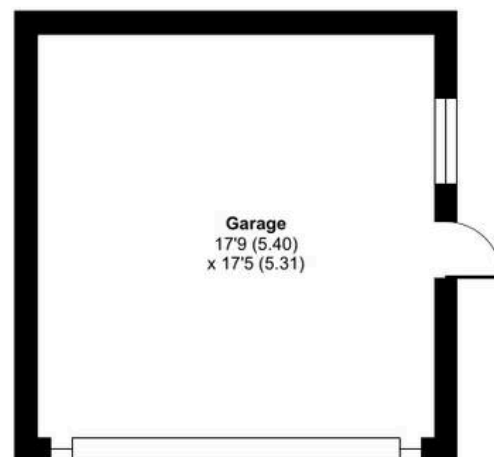

GROUND FLOOR



Floor plan produced in accordance with RICS Property Measurement 2nd Edition,
Incorporating International Property Measurement Standards (IPMS2 Residential). © nchecom 2026.
Produced for Laing Bennett Limited. REF: 1486053



40 The Street

Kingston, Canterbury


Set in a quiet, sought-after location with far-reaching countryside views to the rear, this impressive five/six-bedroom detached bungalow offers spacious and flexible living, perfect for family life or entertaining. Upon entering, you are greeted by an inviting hall that leads to a bright living area featuring a charming stone fireplace and sliding glazed doors opening to a conservatory, enhancing the home's light and airy feel. The modern kitchen, designed for both functionality and style, boasts access to a large utility room, while the property also includes a shower room/WC and a separate bathroom/WC for added convenience. With plenty of room for a family and potential for dual occupancy living, this property is wonderfully adaptable. Outside, a large driveway provides ample parking alongside a double garage. The delightful rear garden ensures privacy, featuring a generous sun terrace, expansive lawn and well stocked border beds. Additionally, the property benefits from a swimming pool and pool store, making it an ideal setting for relaxation and enjoyment. Council Tax band: G

Tenure: Freehold

EPC Energy Efficiency Rating: D

EPC Environmental Impact Rating:



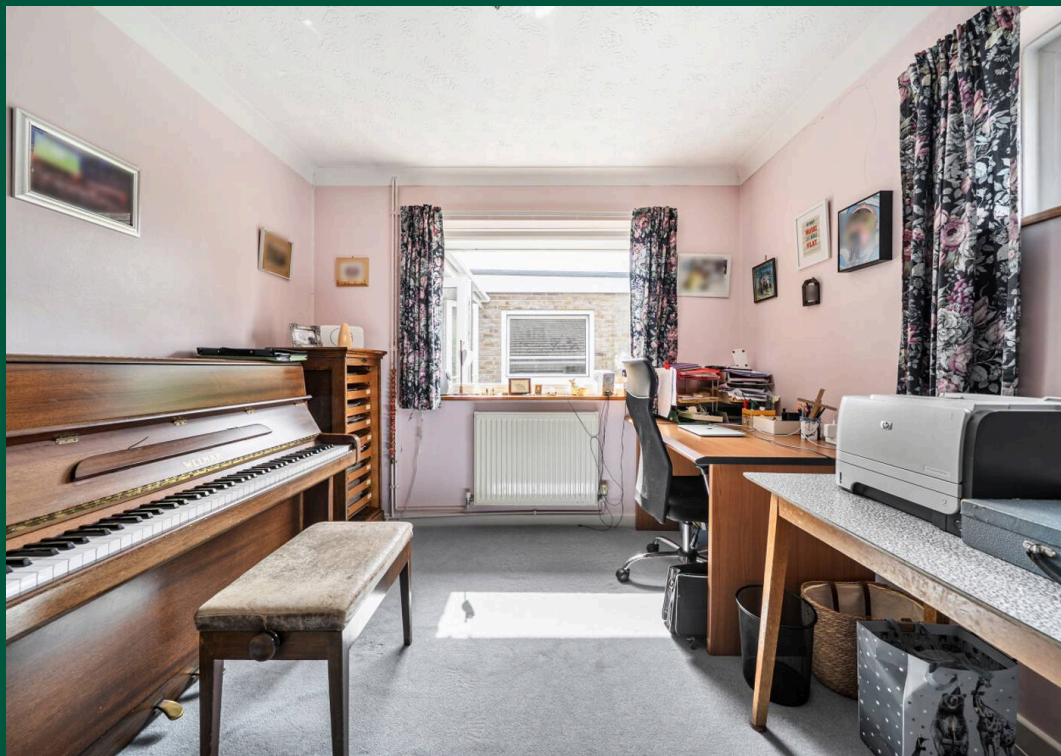







Laing Bennett

Laing Bennett Ltd, The Estate Office, 8 Station Road – CT18 8HP

01303 863393 • info@laingbennett.co.uk • www.laingbennett.co.uk/

DISCLAIMER – These details are for guidance only and do not form part of an offer or contract. Measurements are approximate. Laing Bennett Ltd and the Vendor/Landlord accept no liability. Services and appliances are untested. Applicants must make their own checks. Items shown may not be included. No staff have authority to give warranties.