





HARDINGS

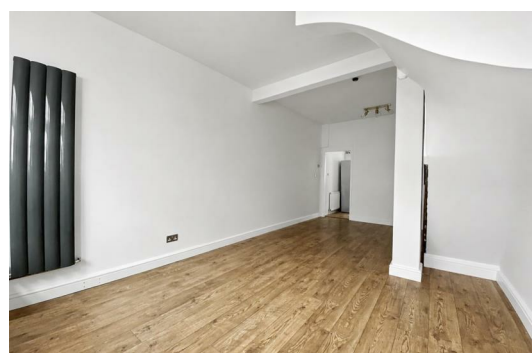


Vansittart Road
£1,900 Per Month

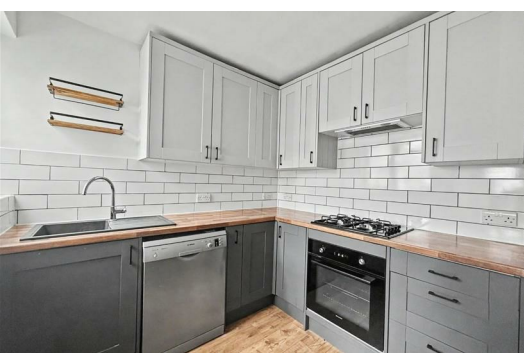




A beautifully presented two bedroom mid-terrace house situated in central Windsor. Offering excellent access to the towns various amenities, this property comprises living/dining room, kitchen, bathroom and two double bedrooms. Lean-to storage leading to a pretty rear garden with direct access to a communal park. Unfurnished. Council Tax Band D. EPC:D. On-street permit parking.

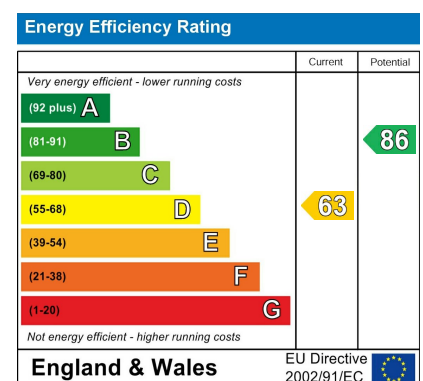

Features

- Two bedrooms
- Short distance to the mainline rail stations
- Unfurnished
- Council Tax Band D
- Modernised bathroom and kitchen
- Access to a delightful communal Green
- On-street permit parking
- EPC:D

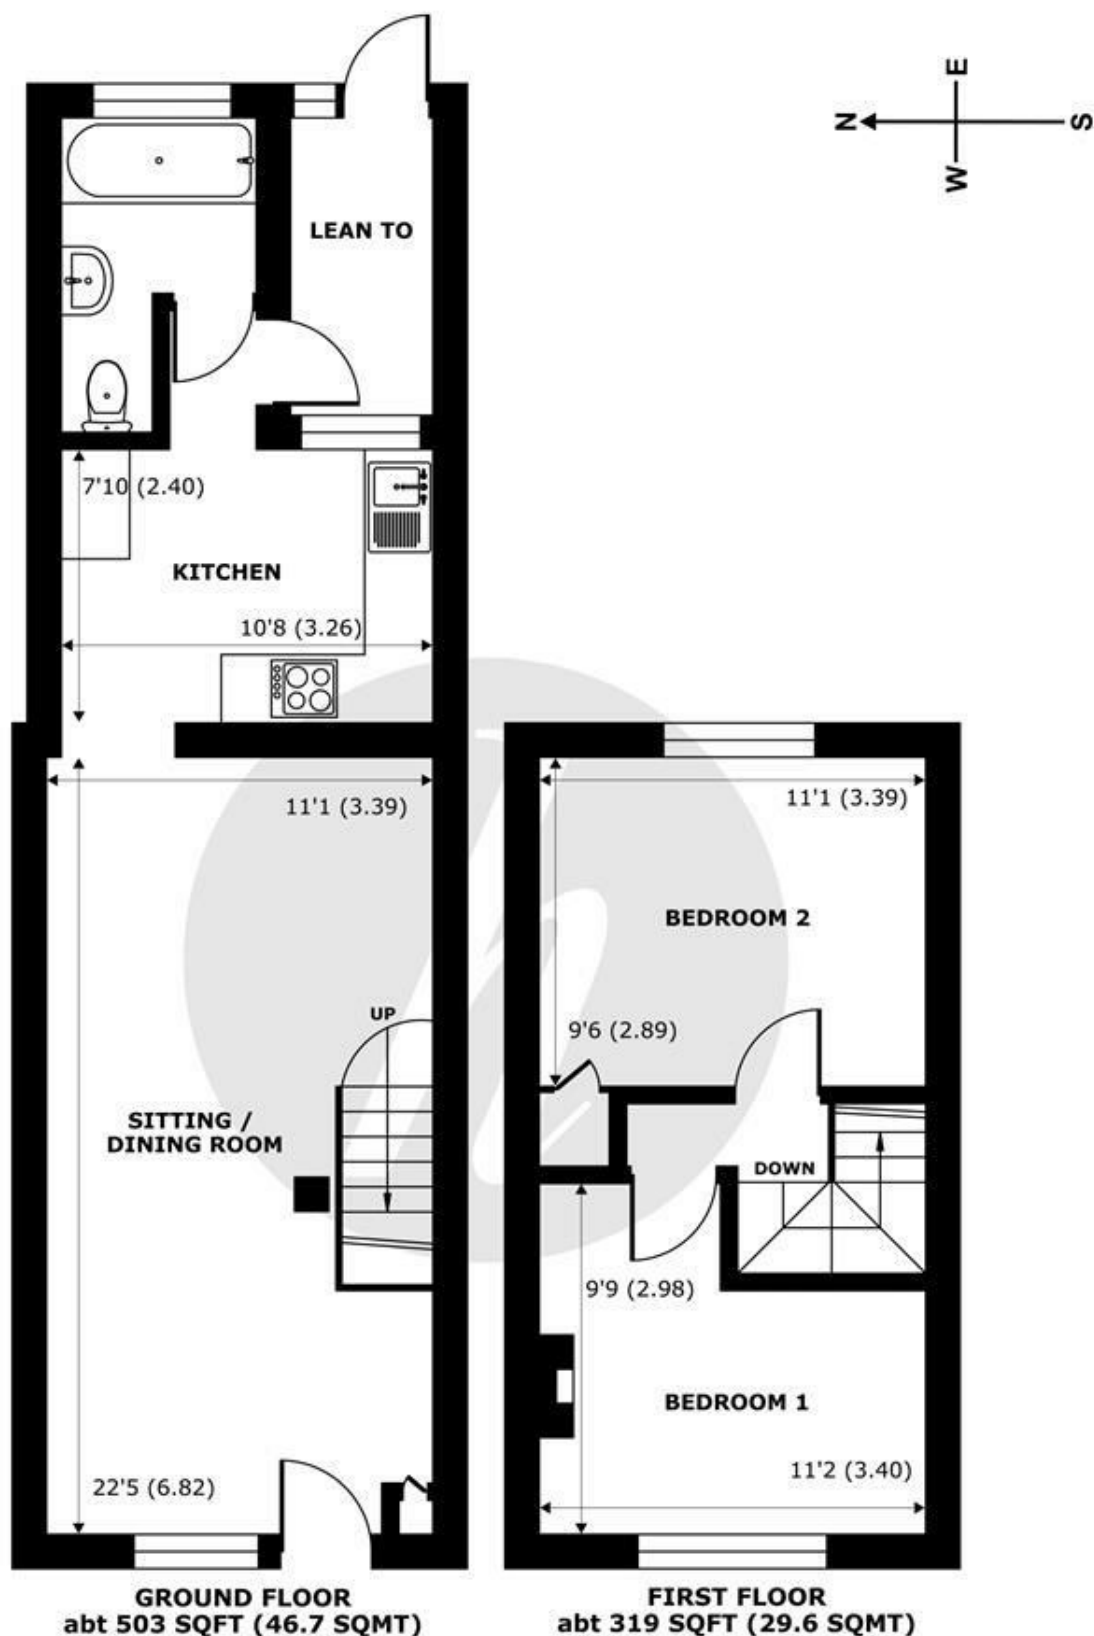

Vansittart Road, Windsor, SL4

Approximate Internal Area = 646 sq ft / 60 sq m (excludes lean to)


Approximate External Area = 822 sq ft / 76.3 sq m

For identification only - Not to scale



Floor plan produced in accordance with RICS Property Measurement 2nd Edition, Incorporating International Property Measurement Standards (IPMS2 Residential). © nichecom 2025. Produced for Hardings. REF: 1388527



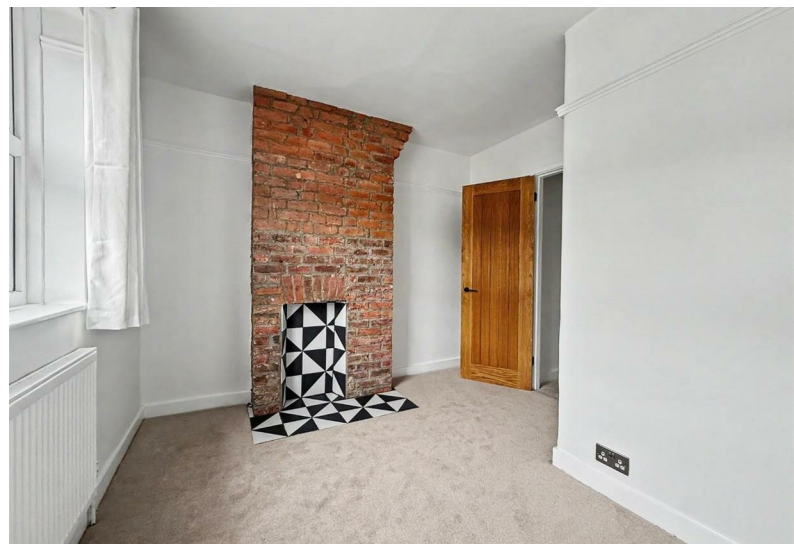

11 High Street, Windsor, Berkshire, SL4 1LD,
T: 01753 833 118 | E: info@hardings.co.uk
www.hardings.co.uk

