



North End Road

Golders Green, NW11

Asking Price £1,295,000

Offered chain free, a beautiful four bedroom period freehold house forming part of this attractive terrace of houses.

The ground floor offers ample living and entertaining space by way of 27' x 13' double reception room with wood floors, a stunning 15'10 x 15'9 kitchen with dining area, and seamless direct access through bi-fold doors to a private patio & communal garden.

The first & second floor offers a good size main bedroom, three further double bedrooms, one with access to a private decked terrace, a family bathroom and a modern wet room.

The property is well located for the amenities and transport links that Golders Green (Northern Line) provides, the ever-popular Golders Hill Park and highly regarded King Alfred School (Pre-School, Primary & Secondary School). Sole agent.

CHESTERTONS



North End Road

Golders Green, NW11

- Beautiful period freehold house
- 1,615 square feet
- 27' reception
- Four double bedrooms
- Private patio
- First floor roof terrace
- Communal Garden
- 0.2 miles to shops
- 0.3 miles to the Northern Line




Tenure: Freehold
Service Charge: £0
Ground Rent: £0
Local Authority: Barnet
Council Tax Band: G

Score	Energy rating	Current	Potential
92+	A		
81-91	B		
69-80	C		76 C
55-68	D	64 D	
39-54	E		
21-38	F		
1-20	G		

Chestertons Hampstead Sales

55-56 Hampstead High Street
Hampstead
NW3 1QH
hampstead@chestertons.co.uk
020 7794 3311
chestertons.co.uk

North End Road,
Golders Green, NW11

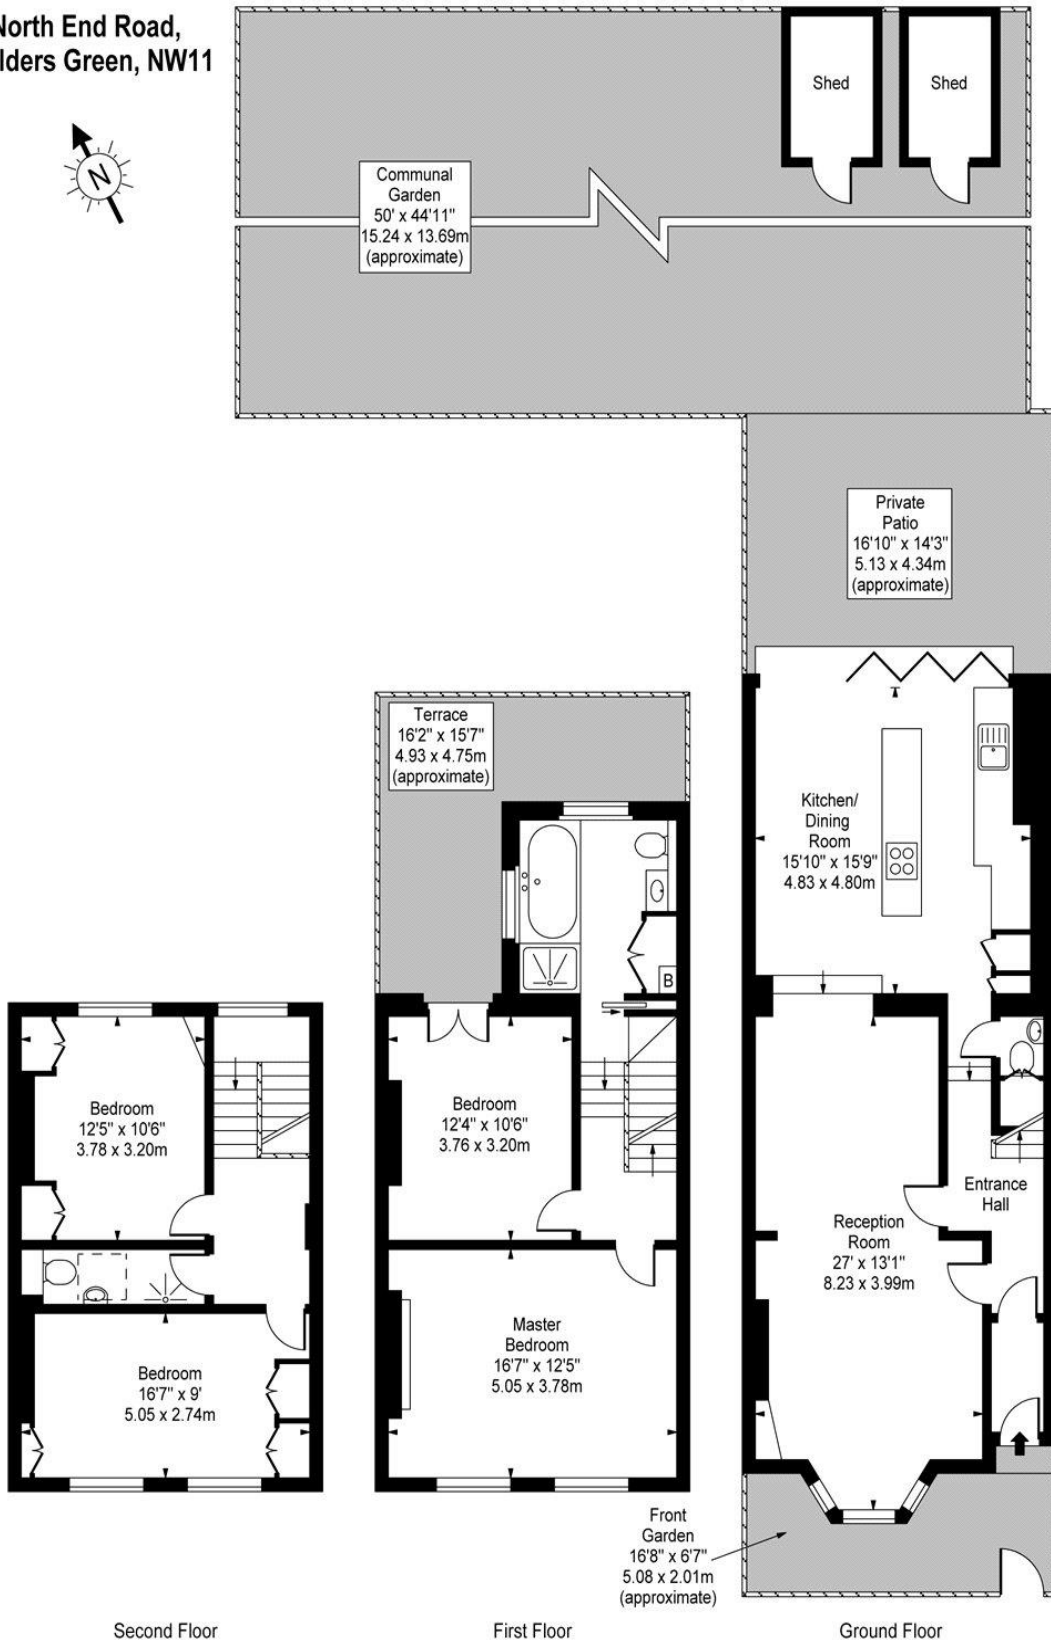

Approx Gross Internal Area **1615 Sq Ft - 150.03 Sq M**

For Illustration Purposes Only - Not To Scale

www.goldlens.co.uk

Prepared for Chestertons

Ref. No. 004708J

Chesterton UK Services Limited trading as Chestertons for themselves and for the vendor of this property whose agents they are, give notice that (i) these particulars do not constitute any part of an offer or contract, (ii) all statements contained within these particulars are made without responsibility on the part of Chestertons or the vendor, (iii) whilst made in good faith, none of the statements contained within these particulars are to be relied upon as a statement or representation of fact, (iv) any intending purchasers must satisfy themselves by inspection or otherwise as to the correctness of each of the statements contained within these particulars, (v) the vendor does not make or give either Chestertons or any person in their employment any authority to make or give representation or warranty whatsoever in relation to this property. Wide angle lenses may be used. ©Copyright Chestertons | Chesterton UK Services Limited | Registered Office 40 Connaught Street, Hyde Park, London W2 2AB Registered Company Number 05334580.



This paper is
100% recyclable