



TK International
020 7794 8700
www.t-k.co.uk

Residential Sales
Residential Lettings
Property Management

Sales Office:
9 Heath Street
Hampstead
London NW3 6TP
E: sales@t-k.co.uk

Lettings Office:
16-18 Heath Street
Hampstead
London NW3 6TE
E: lettings@t-k.co.uk

tk.international
TK International
TK International

Est.
1998



Belsize Grove Belsize Park NW3

A bright and well proportioned first floor one bedroom flat on Belsize Grove. The property benefits from high ceilings and large sash windows, creating a light and welcoming atmosphere throughout.

The accommodation comprises a generous reception room, separate kitchen, well sized bedroom and bathroom, offering comfortable and practical living space.

Offered chain free, this charming apartment presents an excellent opportunity for a first-time buyer, pied-à-terre or investor.

Perfectly located for the cafés, restaurants, shops and boutiques of Haverstock Hill and England's Lane, with Belsize Park Underground Station also within easy reach for convenient access to central London.


£595,000

SOLE AGENT

Share of Freehold






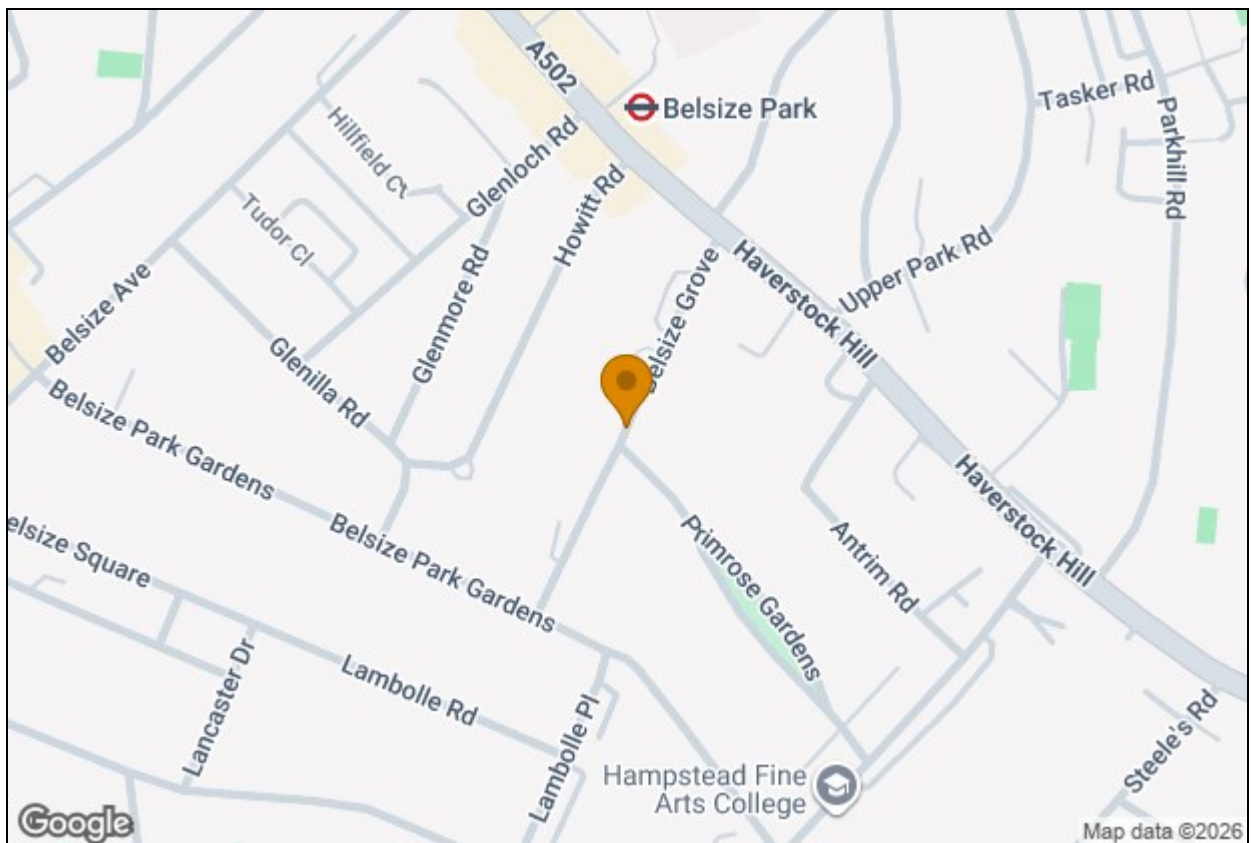

Belsize Grove, Belsize Park, NW3

Approximate Area = 502 sq ft / 46.6 sq m

For identification only - Not to scale

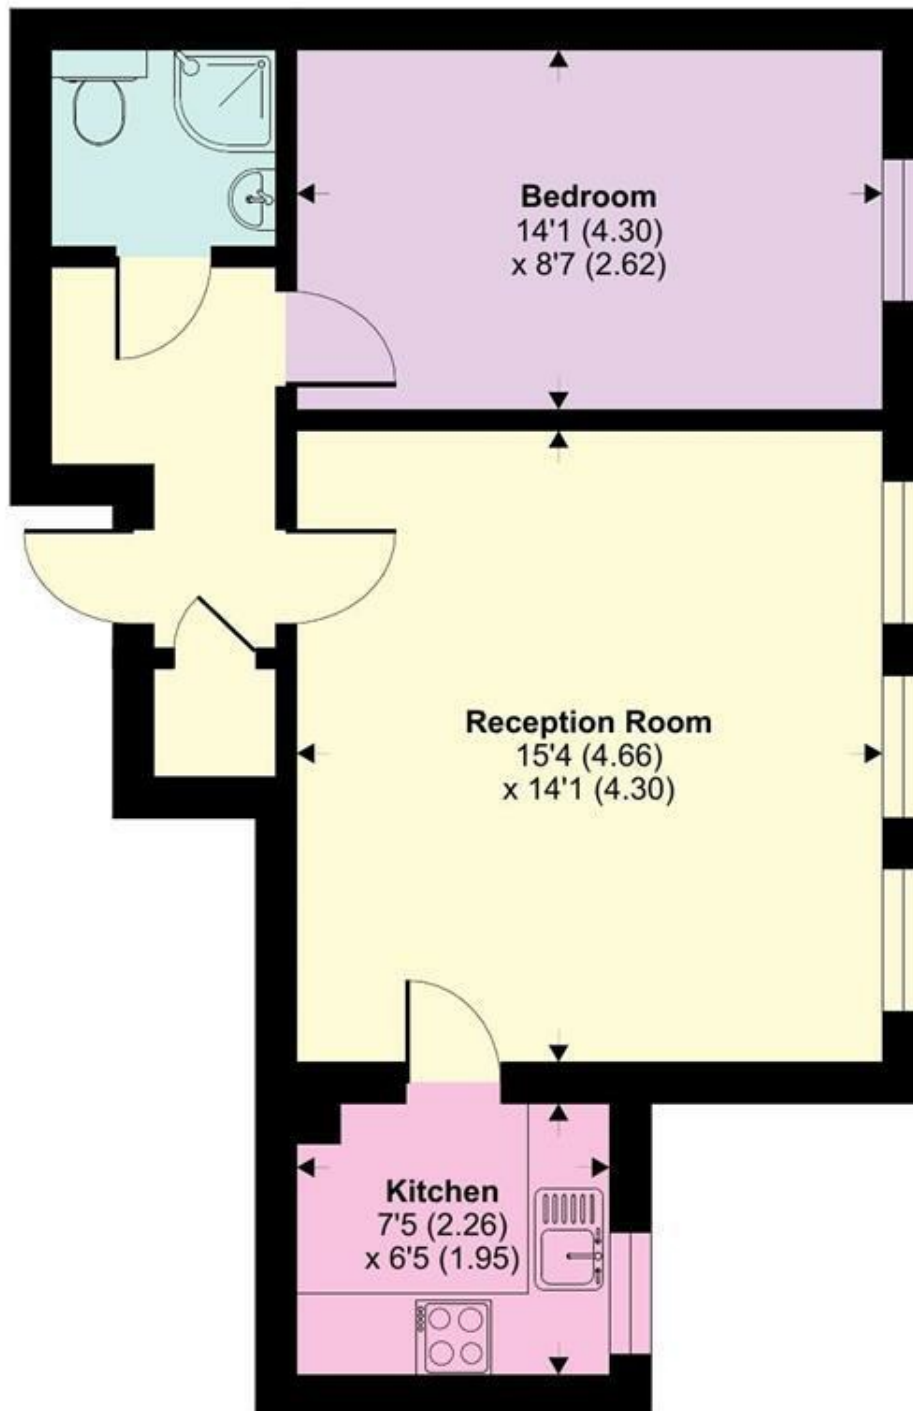

FIRST FLOOR



Floor plan produced in accordance with RICS Property Measurement 2nd Edition, Incorporating International Property Measurement Standards (IPMS2 Residential). © nichecom 2025. Produced for TK (Hampstead) Ltd. REF: 1511735