



**Elliot Heath**  
ESTATE AGENTS

**108 Trapstyle Road, Ware**  
Guide Price **£235,000**

# 108 Trapstyle Road

Ware, Ware

Elliot Heath presents this spacious, well-presented 2-bedroom ground floor apartment in a popular development, close to the River Lea, Ware High Street and mainline station to London Liverpool Street.


Council Tax band: B

Tenure: Leasehold

EPC Energy Efficiency Rating: E

EPC Environmental Impact Rating: F



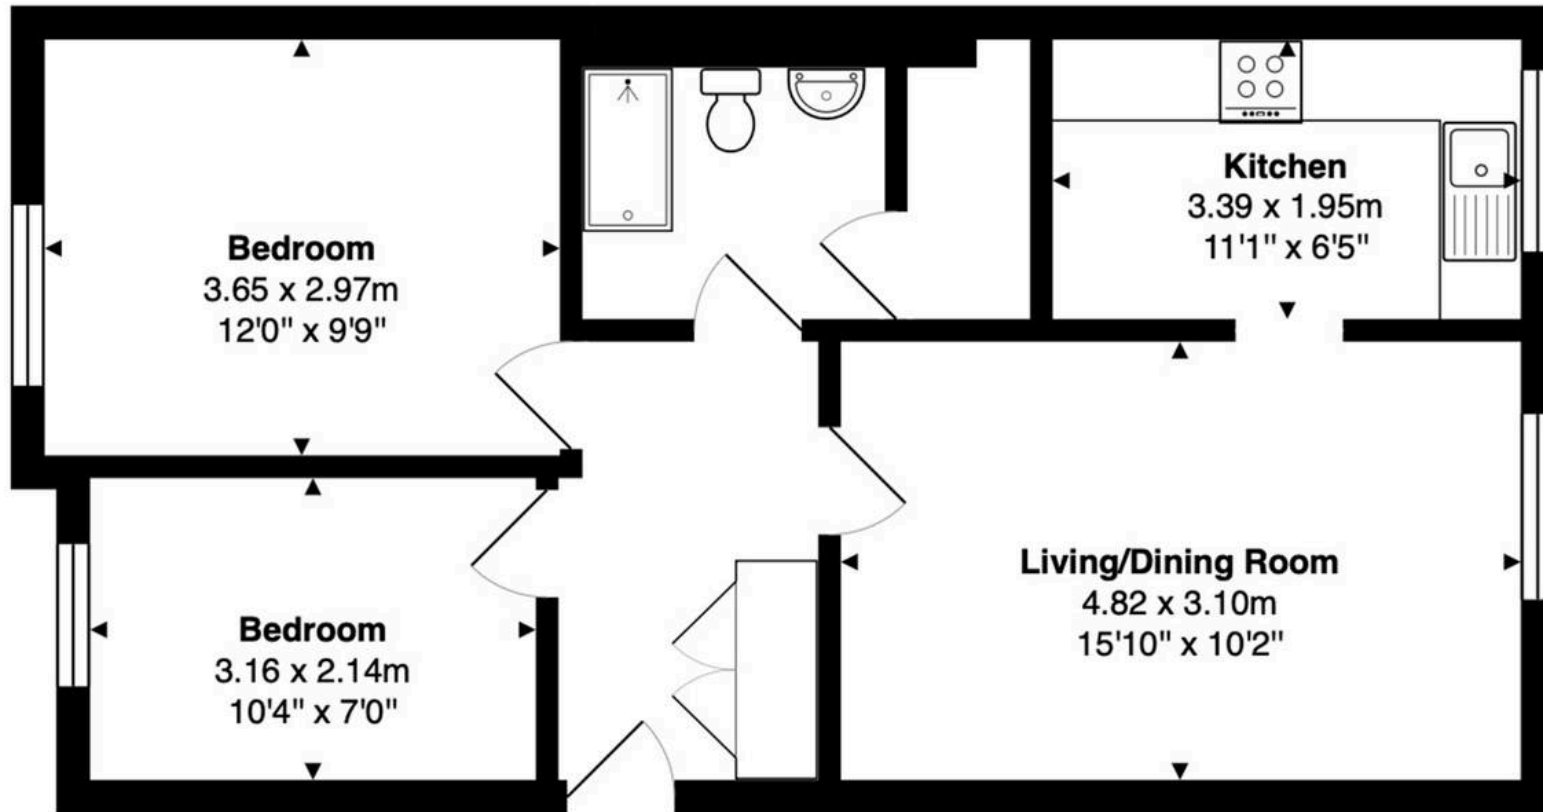

**Ground Floor**  
Area: 53.5 m<sup>2</sup> ... 576 ft<sup>2</sup>

FOR ILLUSTRATIVE PURPOSES ONLY. NOT TO SCALE

Whilst every attempt has been made to ensure the accuracy of the floor plan shown, all measurements, positioning, fixtures, features, fittings and any other data shown are an approximate interpretation for illustrative purposes only and are not to scale. No responsibility is taken for any error, omission, miss-statement or use of data shown.

Property marketing provided by [www.matthewkyle.co.uk](http://www.matthewkyle.co.uk)

### Communal Entrance Hall

With private front entrance door to:

### Entrance Hall

With deep built in storage cupboard, electric wall heater, high quality tiled flooring, doors to:

### Living/Dining Room

15' 10" x 10' 2" (4.82m x 3.10m)

With full height Upvc double glazed window to front aspect, electric wall heater, wood effect flooring, open to:

### Kitchen

11' 1" x 6' 5" (3.39m x 1.95m)

With Upvc double glazed window to front aspect. Fitted with a range of wall and base storage units with wood work surfaces over incorporating a sink and drainer unit, appliance space, integrated dishwasher, tiled splash back areas, tiled flooring.

### Bedroom One

12' 0" x 9' 9" (3.65m x 2.97m)

With Upvc double glazed window to rear aspect, electric wall heater.


### Bedroom Two

10' 4" x 7' 0" (3.16m x 2.14m)

With Upvc double glazed window rear aspect, electric wall heater.

### Bathroom

With Upvc double glazed window to side aspect with obscure glass. Fitted with a suite comprising panel enclosed bath with shower over and glass shower screen, concealed cistern wc, vanity unit with inset wash, walk in airing cupboard, chrome heated towel rail, tiled splash back areas, tiled flooring.

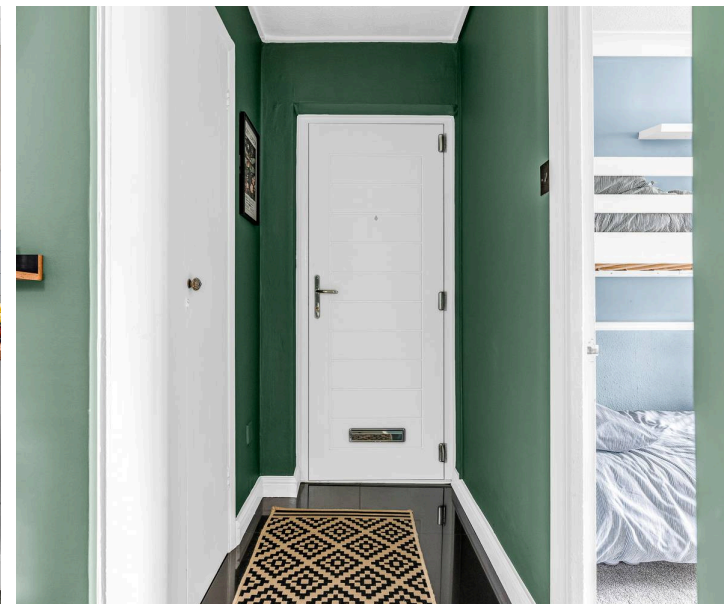



### COMMUNAL GARDEN

Attractive communal gardens and outside storage cupboard housing meters.

### ALLOCATED PARKING

1 Parking Space

Allocated parking space plus ample other parking







## Elliot Heath Estate Agents

Elliot Heath Estate Agents, 7 Star Street - SG12 7AA

01920 29 33 33

[hello@elliotheath.co.uk](mailto:hello@elliotheath.co.uk)

[elliotheath.co.uk](http://elliotheath.co.uk)