



**1 Buttery Lane, Sutton-in-Ashfield,
Nottinghamshire, NG17 3DZ**

No Chain £235,000

Tel: 01623 626990

**RICHARD
WATKINSON
PARTNERS**

Surveyors, Estate Agents, Valuers, Auctioneers

- Extended Detached Bungalow
- Three Bedrooms
- Lounge & Separate Garden Room
- Elevated Position
- Open Countryside Front Views
- Fantastic Scope & Potential
- Kitchen/Diner
- Private South East Facing Gardens
- Driveway & Detached Single Garage
- Highly Favourable Location

A traditional and extended three bedroom detached bungalow built in the 1930s, occupying an elevated position with open countryside front views across Buttery Lane.

The property has been in the same family name for nearly 50 years. The property was extended to the side in the 1980s adding an additional reception room/bedroom three. The property was extended again in the 1990s with a garden room built off the kitchen with a new roof and ceiling lantern installed in 2021.

The layout of accommodation with gas central heating and UPVC double glazing comprises an entrance porch, central entrance hallway, lounge, snug/bedroom three, kitchen/diner, garden room, two bedrooms, shower room and a rear lean to with doors at each end giving access to the outside.

The property would benefit from some upgrading and modernisation giving prospective buyers an opportunity to put their own mark on the property.

OUTSIDE

The property occupies an elevated position set back from Buttery Lane with driveway parking for one car immediately in front of a detached single garage. A pedestrian gate on Buttery Lane opens to a long incline pathway adjacent to brick walls either side with separate steps also giving access to the front garden which is enclosed by low conifers. The front garden is relatively easy maintenance laid to pebbles and gravel with individual stone pavers with a path leading to the front entrance door and a path which continues to the side of the property flanked by a stone wall boundary with door at the end giving access to the lean to. A pathway continues across the front of the property with gate at the end opening to an enclosed and private, southerly facing, elevated garden with extensive patio areas, low maintenance pebbles and enclosed on all sides by conifer boundaries and with stone walled boundaries to the side and rear. There is a path beyond the conservatory leading round to a water tap, an adjoining store (5'11" x 2'10") and a large pedestrian gate to the side provides further access to the lean to. The gardens enjoy a pleasant, elevated and south easterly facing aspects of mature trees and countryside the other side of Buttery Lane.

A UPVC DOUBLE GLAZED FRONT ENTRANCE DOOR PROVIDES ACCESS THROUGH TO THE:

UPVC ENTRANCE PORCH

7'11" x 3'1" (2.41m x 0.94m)

With quarry tiled floor, double glazed window to the front elevation and connecting door to the:

ENTRANCE HALLWAY

25'1" x 2'11" (7.65m x 0.89m)

With radiator, three ceiling spotlights and connecting door at the end leading to the lean to.

LOUNGE

12'3" x 10'6" (3.73m x 3.20m)

With two radiators, coving to ceiling and double glazed window to the front elevation. Connecting door to:

SNUG/BEDROOM 3

11'2" x 9'10" (3.40m x 3.00m)

A dual aspect bedroom or additional reception room, with radiator and double glazed windows to the front and side elevations.

KITCHEN/DINER

12'3" x 10'3" (3.73m x 3.12m)

Having wall cupboards, base units and drawers with work surfaces above. Inset 1 1/2 bowl sink with drainer and swan-neck mixer tap. Space for a freestanding cooker and space for a fridge/freezer. Plumbing and space for a washing machine. Wall mounted Ideal Logic gas central heating boiler. Laminate floor and connecting double doors open to:

GARDEN ROOM

12'1" x 11'9" (3.68m x 3.58m)

With central ceiling lantern, radiator, laminate floor, UPVC double glazed windows to the side and rear elevations and patio door leading out to the garden.

BEDROOM 1

11'3" x 10'3" (3.43m x 3.12m)

Having fitted wardrobes with hanging rails and sliding doors. Radiator and double glazed window to the front elevation.

BEDROOM 2

10'4" x 7'3" (3.15m x 2.21m)

Having fitted wardrobes with hanging rails and shelving and sliding fronted doors. Radiator and aluminium double glazed window to the rear elevation.

SHOWER ROOM

10'3" x 5'1" (3.12m x 1.55m)

Having a three piece white suite comprising a walk-in shower enclosure. Vanity unit with inset wash hand basin, work surface to the side and storage cupboards beneath. Low flush WC. Radiator, part tiled walls, loft hatch, four ceiling spotlights and obscure double glazed window to the side elevation.

LEAN TO

13'9" x 7'2" (4.19m x 2.18m)

With access to a built-in storage cupboard (4'9" x 2'10"). Obscure glazed windows to the rear elevation and timber doors each side leading to outside.

SINGLE GARAGE

15'11" x 8'2" (4.85m x 2.49m)

With up and over door.

VIEWING DETAILS

Strictly by appointment with the selling agents. For out of office hours please call Alistair Smith, Director at Richard Watkinson and Partners on 07817-283-521.

TENURE DETAILS

The property is freehold with vacant possession upon completion.

SERVICES DETAILS

All mains services are connected.

MORTGAGE ADVICE

Mortgage advice is available through our independent mortgage advisor. Please contact the selling agent for further information. Your home is at risk if you do not keep up with repayments on a mortgage or other loan secured on it.

FIXTURES & FITTINGS

Any fixtures and fittings not mentioned in these details are excluded from the sale price. No services or appliances which may have been included in these details have been tested and therefore cannot be guaranteed to be in good working order.















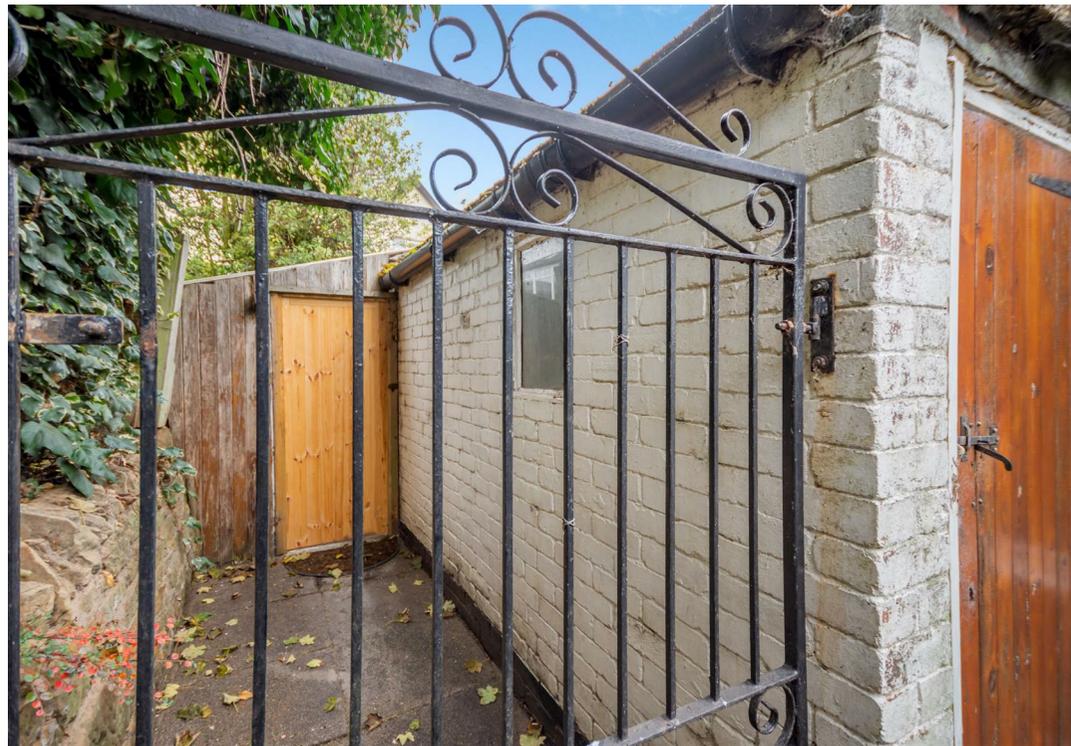





Buttery Lane, Sutton-in-Ashfield
Approximate Gross Internal Area
Bungalow = 100 SQ M / 1071 SQ FT
Detached Single Garage = 12 SQ M / 130 SQ FT
Total = 112 SQ M / 1201 SQ FT
 Quoted Area Excludes 'External C/B'

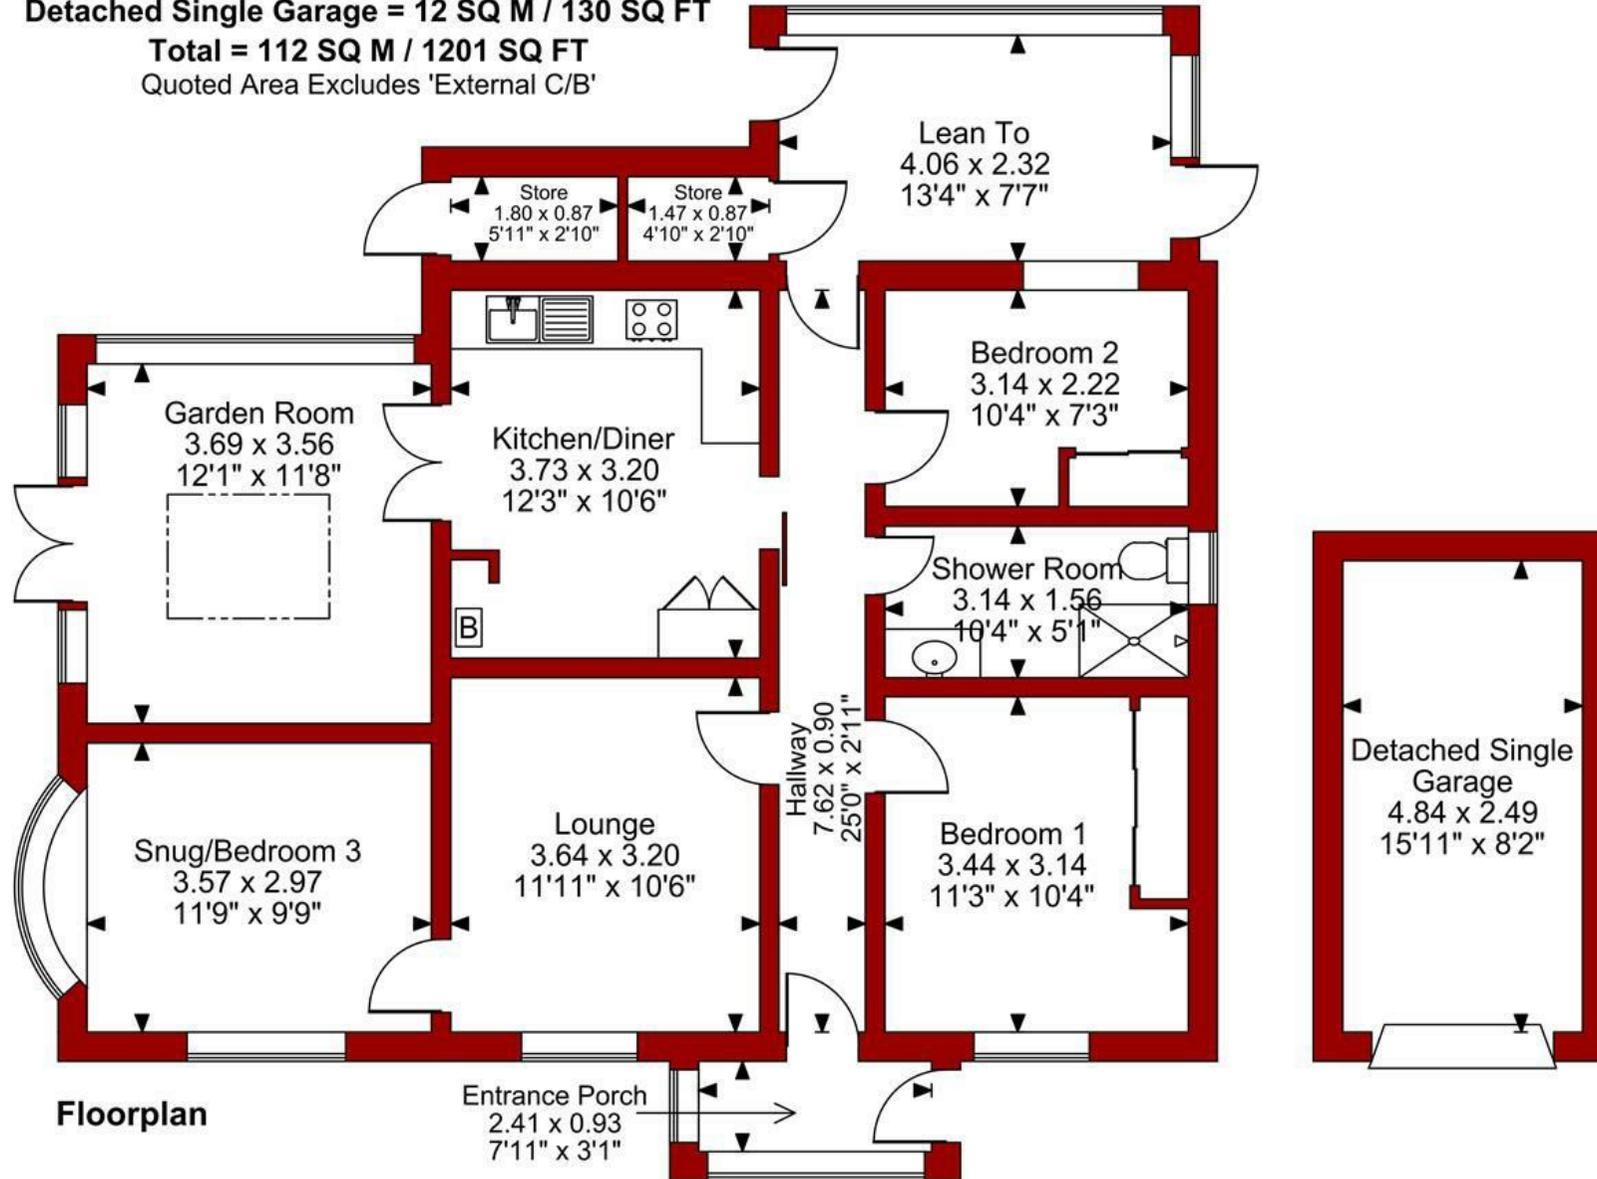

FOR ILLUSTRATIVE PURPOSES ONLY - NOT TO SCALE

The position & size of doors, windows, appliances and other features are approximate only.

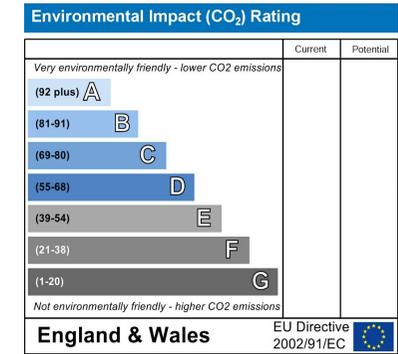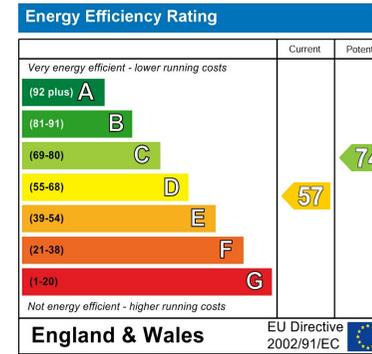

These particulars, whilst believed to be accurate are set out as a general outline only for guidance and do not constitute any part of an offer or contract. Intending purchasers should not rely on them as statements of representation of fact, but must satisfy themselves by inspection or otherwise as to their accuracy. No person in this firm's employment has the authority to make or give any representation or warranty in respect of the property. Any fixtures and fittings not mentioned in these details are excluded from the sale price. No services or appliances which may have been included in these details have been tested by the selling agent and therefore cannot be guaranteed to be in good working order.

As part of the service we offer we may recommend ancillary services to you such as mortgage advice, solicitors and surveyors which we believe will help with your property transaction. We wish to make you aware that should you decide to proceed we may receive a referral fee or equivalent. This could be a fee, commission, payment or other reward. We will not refer your details unless you have provided consent for us to do so. You are not under any obligation to provide us with your consent or to use any of these services. You are also free to choose an alternative provider.

Thinking of selling? For a FREE no obligation quotation call 01623 626990



Richard Watkinson & Partners is the trading name of Richard Watkinson Ltd.
Registered in England. Ltd Registration number: 07140024

1 Albert Street,
Mansfield NG18 1EA
Tel: 01623 626990
Email: mansfield@richardwatkinson.co.uk



Surveyors, Estate Agents, Valuers, Auctioneers