



Bridge Street, Ormskirk

Ormskirk

Offers in Region of £190,000

20 Bridge Street

Ormskirk

Well-presented two-bedroom home on Bridge Street with spacious living room, modern kitchen/diner, stylish bathroom and a sunny rear garden. Ideal for first-time buyers or downsizers. Council Tax band: B

Tenure: Freehold

EPC Energy Efficiency Rating:

EPC Environmental Impact Rating:

- Two-bedroom mid-terrace home ideal for first-time buyers, couples, or downsizers
- Well-presented throughout
- Spacious living room with attractive half-turn staircase creating a characterful focal point
- Contemporary Shaker-style kitchen/diner with integrated oven, hob, extractor and appliance space
- Enclosed rear garden with lawn, patio seating area, sunny aspect and gated rear access
- Stylish family bathroom featuring a three-piece suite, heated towel rail and modern tiling







Approximate total area⁽¹⁾


618 ft²

57.3 m²

Reduced headroom

6 ft²

0.6 m²

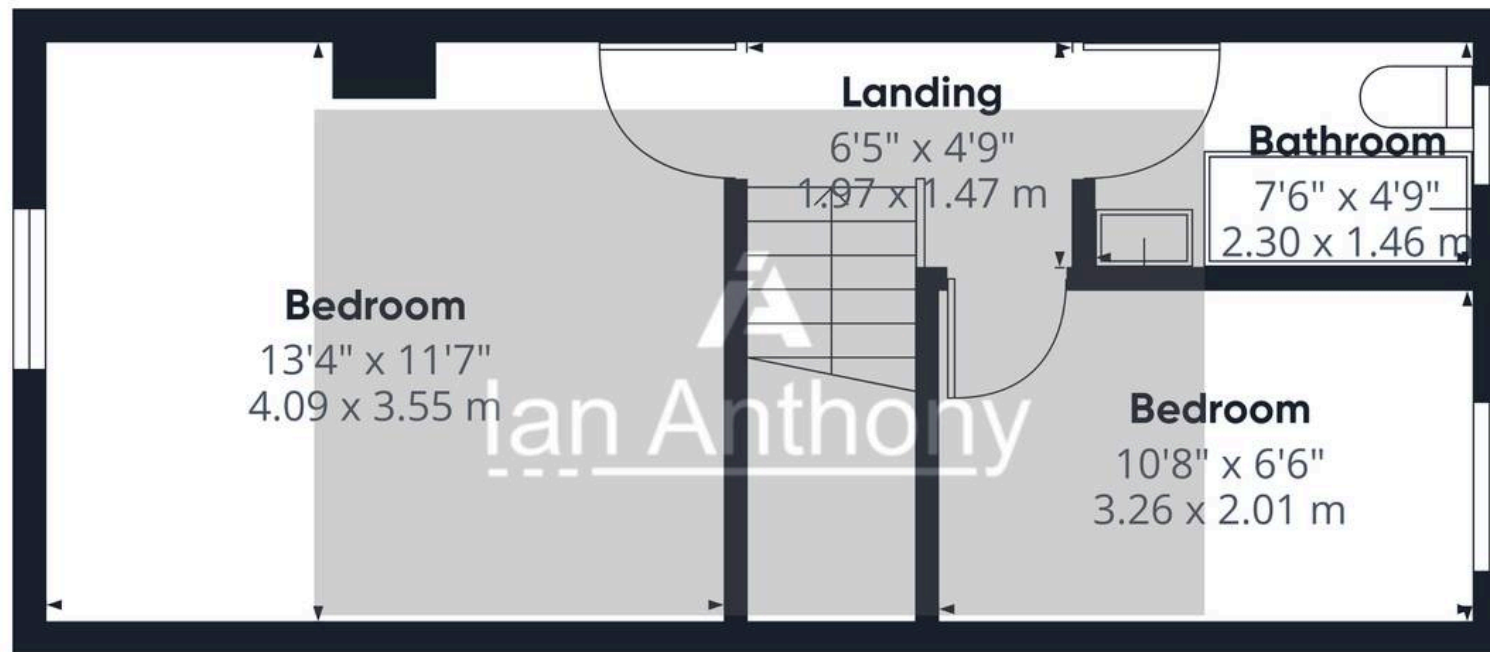

(1) Excluding balconies and terraces

Reduced headroom

Below 5 ft/1.5 m

Calculations reference the RICS IPMS 3C standard. Measurements are approximate and not to scale. This floor plan is intended for illustration only.

GIRAFFE360



IAN ANTHONY

5 Burscough Street, Ormskirk - L39 2EG

01695580888

enquiries@iananthonyestates.co.uk

iananthonyestates.co.uk/

