



85 Salisbury Road, Blandford Forum, Dorset, DT11 7LS





A superbly presented three bedroom semi-detached property, having undergone an extension refurbishment into this fantastic family home. The stand out feature being the remarkable open plan kitchen/dining room.

Set back from the road behind a block paved driveway, this beautifully improved home offers a striking blend of contemporary design and thoughtful layout, finished to an exceptional standard throughout.

From the moment you step inside, the quality of the renovation is clear — every detail has been carefully considered to create a space that feels both refined and welcoming.

The heart of the home is a stunning open-plan kitchen and dining area, where sleek cabinetry, a large central island, and bi-fold doors opening to the garden combine to create a light-filled, sociable space perfect for everyday living and entertaining. The adjoining living room is equally impressive, with warm wooden flooring and a stylish fireplace anchoring the space.



Upstairs, the bathroom continues the theme of quality, with modern tiling and clean lines that reflect the same attention to detail found throughout the property. All three bedrooms are generous doubles, offering excellent proportions and versatility, whether for family living, guests, or working from home.


Outside, the garden offers a peaceful retreat, framed by mature trees and greenery, with a well-kept lawn. From top to bottom, this home has been transformed with a clear vision and a commitment to excellence, offering a turnkey opportunity in a desirable location.



£400,000 Freehold

85 Salisbury Road

Approximate Gross Internal Area
1621 sq ft - 151 sq m

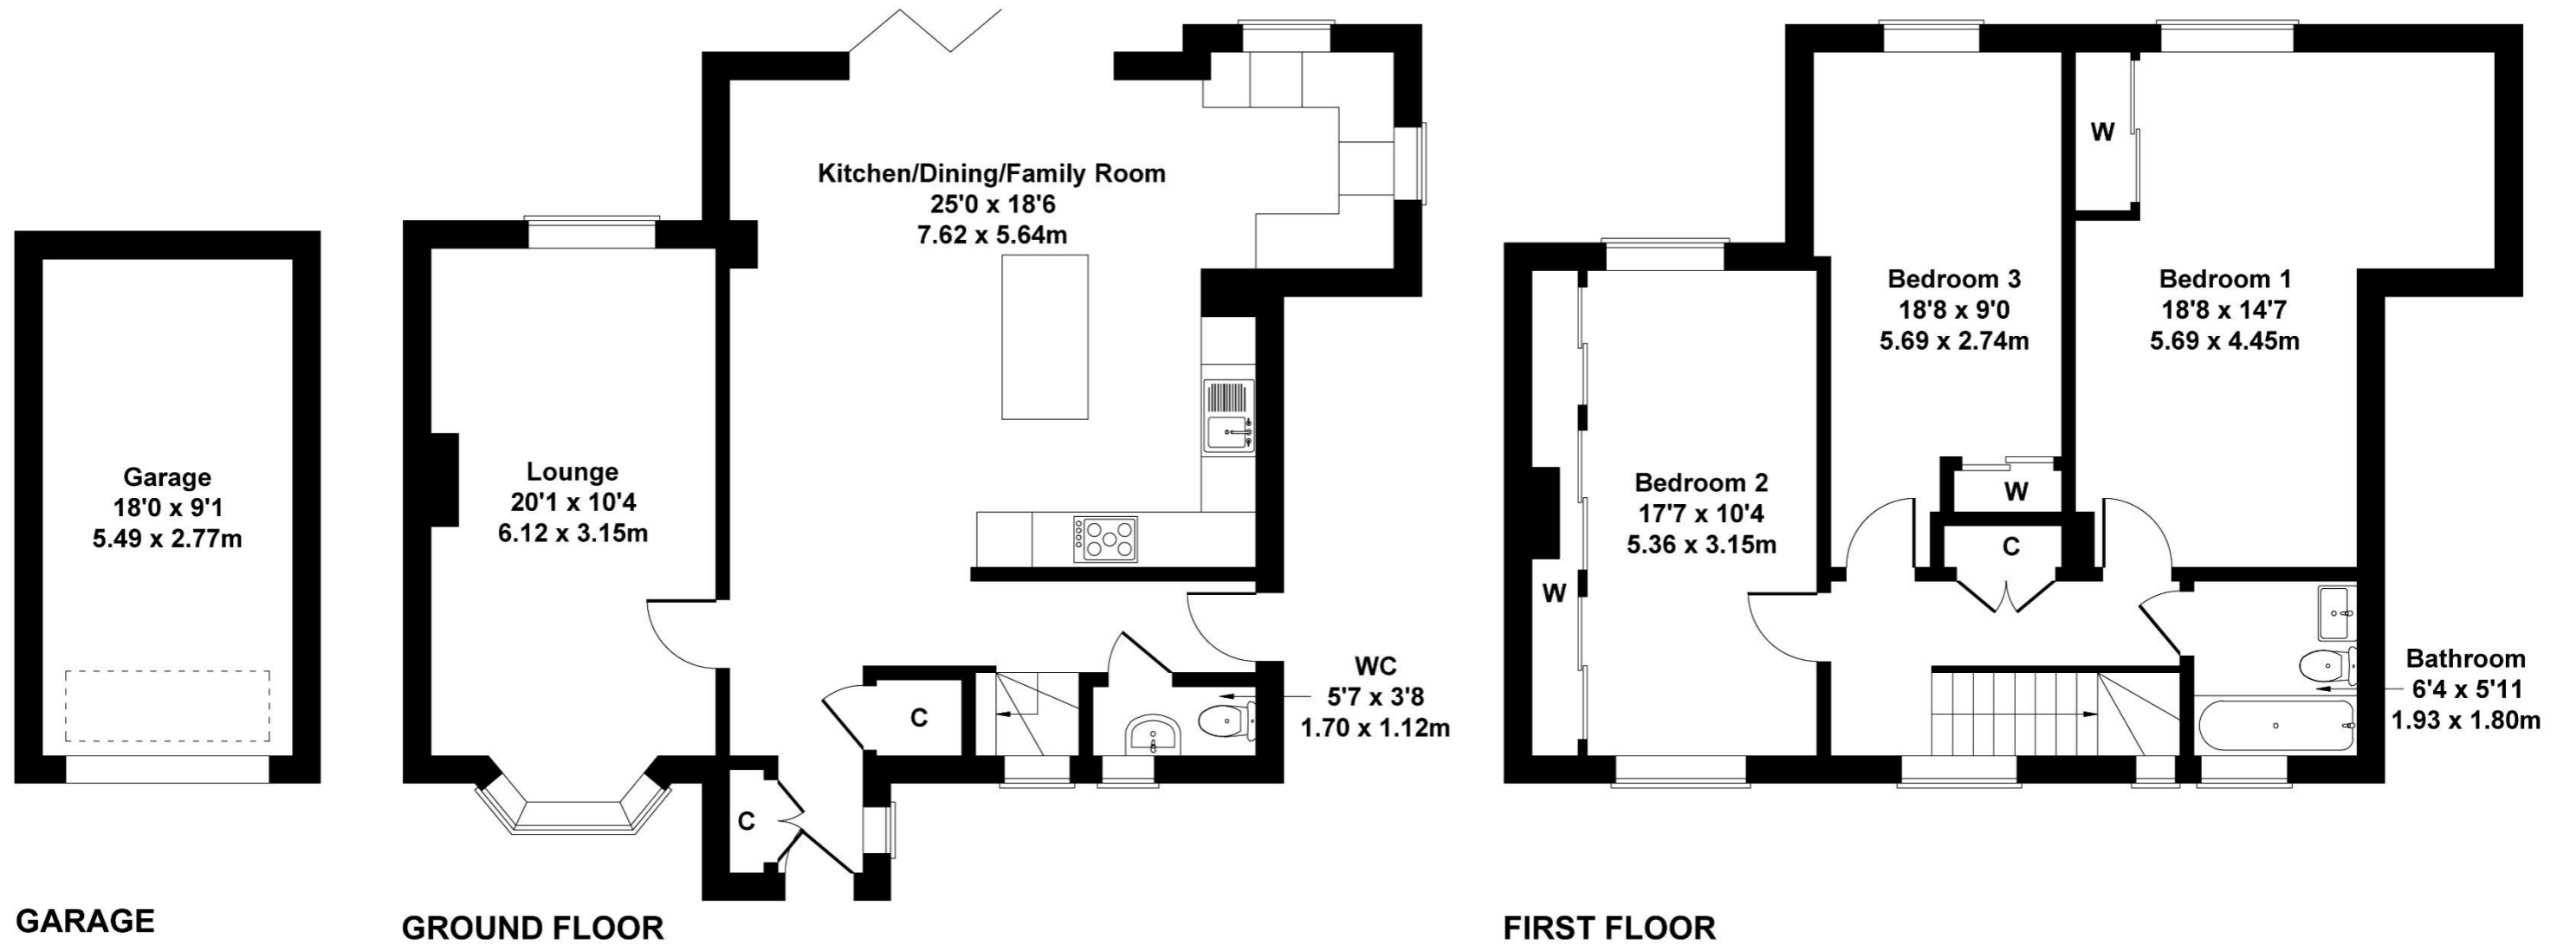

Not to Scale. Produced by The Plan Portal 2025
For Illustrative Purposes Only.

Please note Forum Sales & Lettings and their client give notice that:

1. They have no authority to make or give any representation or warranties in relations to the property. These particulars do not form part of any offer or contract and must not be relied upon as statements or representations of fact.

2. Any areas, common measurements or distances are approximate. The text, photographs and plans are for guidance only and are not necessarily comprehensive. It should not be assumed that the property has all necessary Planning, Building Regulations or other consents and Forum Sales and Lettings have not tested any services, equipment or facilities. Purchasers must satisfy themselves by inspection or otherwise.

EPC Rating - C

Viewing Arrangements - Strictly by appointment with Forum Sales & Lettings

15 Salisbury Street, Blandford Forum, Dorset, DT11 7AU

Tel: 01258 459600