

1 Kidwells Close

Maidenhead • • SL6 8FF

Guide Price: £290,000



coopers
est 1986

1 Kidwells Close

Maidenhead • • SL6 8FF

NO CHAIN - A modern and well-presented second-floor apartment in Kidwells Close, offering 722 sq. ft. of accommodation including a spacious open-plan kitchen/living/dining room, two double bedrooms with an en-suite to the principal, a further bathroom, and built-in storage. The property benefits from allocated parking and visitor bays, while being ideally located within walking distance of Maidenhead town centre and station (Elizabeth Line), providing excellent commuter links to London and easy access to the M4, M40 and Heathrow.

No chain

Second Floor Apartment

Underground Secure Parking

Open Plan Kitchen & Dining

Two Double Bedrooms

En-Suite


Floor To Ceiling Windows

Walking Distance To Elizabeth Line

113 Years Remaining On Lease

Lift & Intercom

These particulars are intended as a guide and must not be relied upon as statements of fact. Your attention is drawn to the Important Notice on the last page.

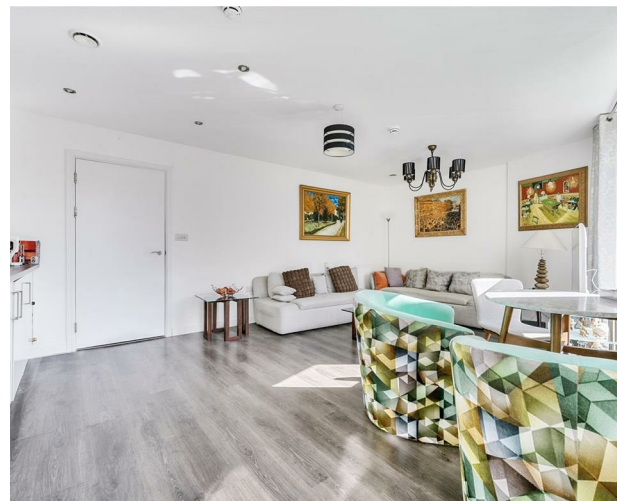




Kidwells Close, Maidenhead, SL6

Approximate Area = 722 sq ft / 67 sq m

For identification only - Not to scale

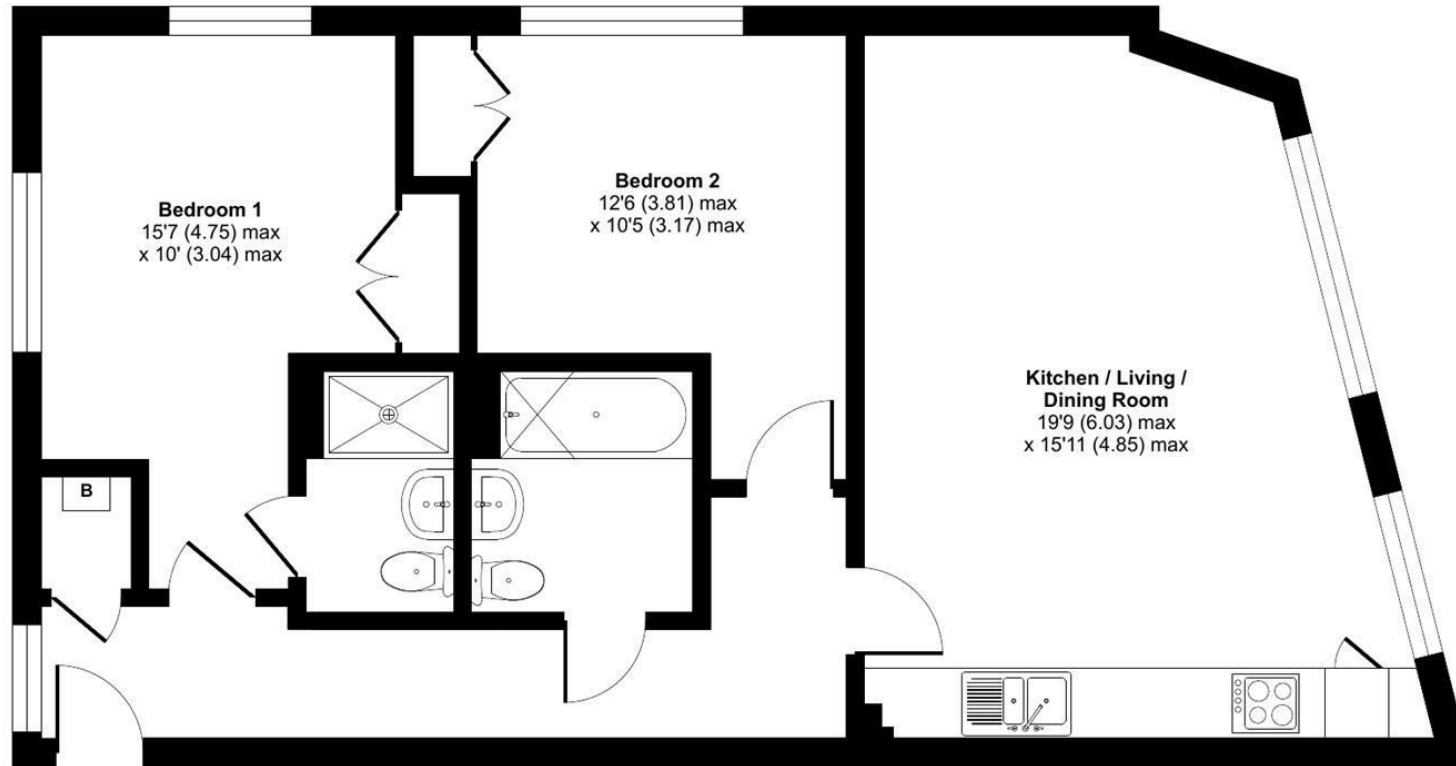

SECOND FLOOR



Floor plan produced in accordance with RICS Property Measurement 2nd Edition, Incorporating International Property Measurement Standards (IPMS2 Residential). Produced for Coopers. REF: 1358111


© nchecom 2025.

coopers
est 1986

coopers
est 1986

42 Queen Street, Maidenhead,
, SL6 1HZ
maidenhead@coopersresidential.co.uk

CoopersResidential.co.uk

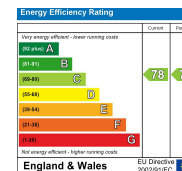

Important Notice: These particulars, whilst believed to be accurate are set out as a general outline only for guidance and do not constitute any part of an offer or contract. Intending purchasers should not rely on them as statements or representation of fact, but must satisfy themselves by inspection or otherwise has the authority to make or give any representation or warranty in respect of the property.