


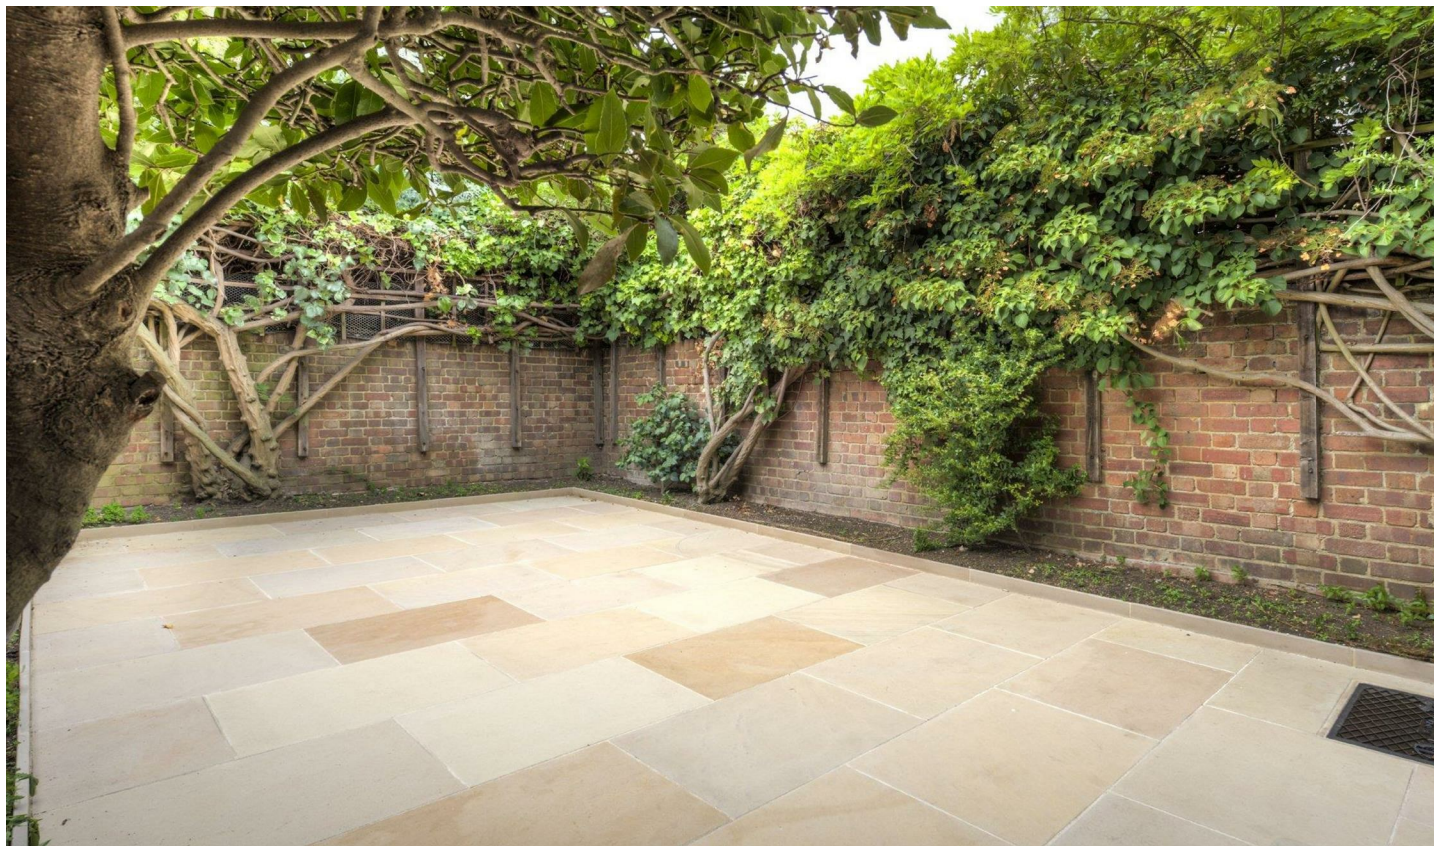

Molesford Road, SW6

£6,250 Per Month

EPC: D

Gross Approx. Internal Area

1400.00 sq ft



Not to scale, for guidance only and must not be relied upon as a statement of fact. All measurements and areas are approximate only (and have been prepared in accordance with the current edition of the RICS Code of Measuring Practice).



£6,250 Per Month

- Available from 15th July 2026
- Deposit - £8,653.84
- EPC Rating - D
- Council Tax (H&F) - Band G
- 26/27 - £2,352.52
- Unfurnished
- Private West Facing Garden
- Separate Utility Room



STANLEY
PROPERTY.LONDON