



Alexandra Court
Queen's Gate, SW7

CHESTERTONS





An exceptional four-bedroom penthouse apartment with lift and porter service, set within an immaculately maintained period building on the prestigious Queen's Gate in the heart of South Kensington.


Occupying the fifth floor, this impressive residence offers beautifully balanced accommodation and generous entertaining space throughout. The wonderful double reception room is flooded with natural light thanks to its large windows, creating an elegant and inviting space for both entertaining and day-to-day living. A separate dining room provides a more formal setting for hosting and opens onto a spacious, private roof terrace. The fully fitted kitchen/breakfast room is thoughtfully designed for both practicality and comfort. High ceilings throughout further enhance the sense of volume and grandeur.

Furthermore, the apartment comprises a grand principal bedroom suite with a beautifully appointed en-suite bathroom, a spacious second double bedroom also benefitting from its own en-suite, and two further well-proportioned double bedrooms, each served by stylish en-suite shower rooms. A guest cloakroom provides additional convenience.

Queen's Gate is one of South Kensington's most sought-after addresses, ideally positioned moments from the boutiques, restaurants and transport links of South Kensington and Gloucester Road. The open green spaces of Kensington Gardens and Hyde Park are also within easy walking distance, adding to the exceptional lifestyle offered by this remarkable home.

- Four bedrooms
- Separate kitchen
- Lift
- Porter
- Excellent natural light

Asking Price £3,100,000

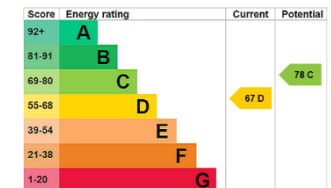

Tenure: Share of Freehold 957 years remaining
Service Charge: £15,747 p.a.
Ground Rent: £1 p.a.
Local Authority: Westminster
Council Tax Band: H

Chestertons South Kensington Sales


44-48 Old Brompton Road
 London
 SW7 3DY
 southkensington@chestertons.co.uk
 020 7589 1234
 chestertons.co.uk

Alexandra Court, SW7

Approximate gross internal area

200.96 sq m / 2163 sq ft

Key :
CH - Ceiling Height

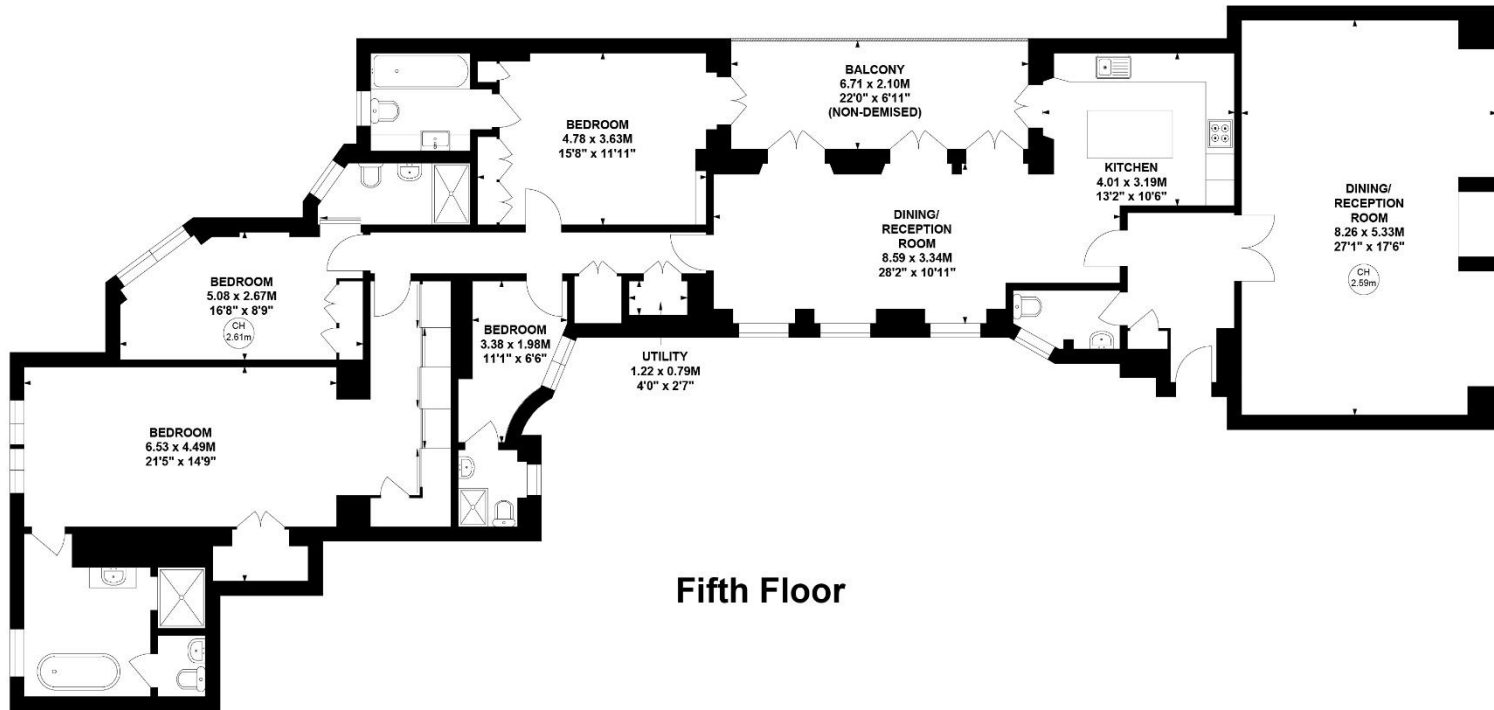

Fifth Floor

Not to scale, for guidance only and must not be relied upon as a statement of fact.

All measurements and areas are approximate only

Chesterton UK Services Limited trading as Chestertons for themselves and for the vendor of this property whose agents they are, give notice that (i) these particulars do not constitute any part of an offer or contract, (ii) all statements contained within these particulars are made without responsibility on the part of Chestertons or the vendor, (iii) whilst made in good faith, none of the statements contained within these particulars are to be relied upon as a statement or representation of fact, (iv) any intending purchasers must satisfy themselves by inspection or otherwise as to the correctness of each of the statements contained within these particulars, (v) the vendor does not make or give either Chestertons or any person in their employment any authority to make or give representation or warranty whatsoever in relation to this property. Wide angle lenses may be used. ©Copyright Chestertons | Chesterton UK Services Limited | Registered Office 5th Floor, The Lantern, 75 Hampstead Road, London, NW1 2PL Registered Company Number 05334580.



This paper is
100% recyclable