


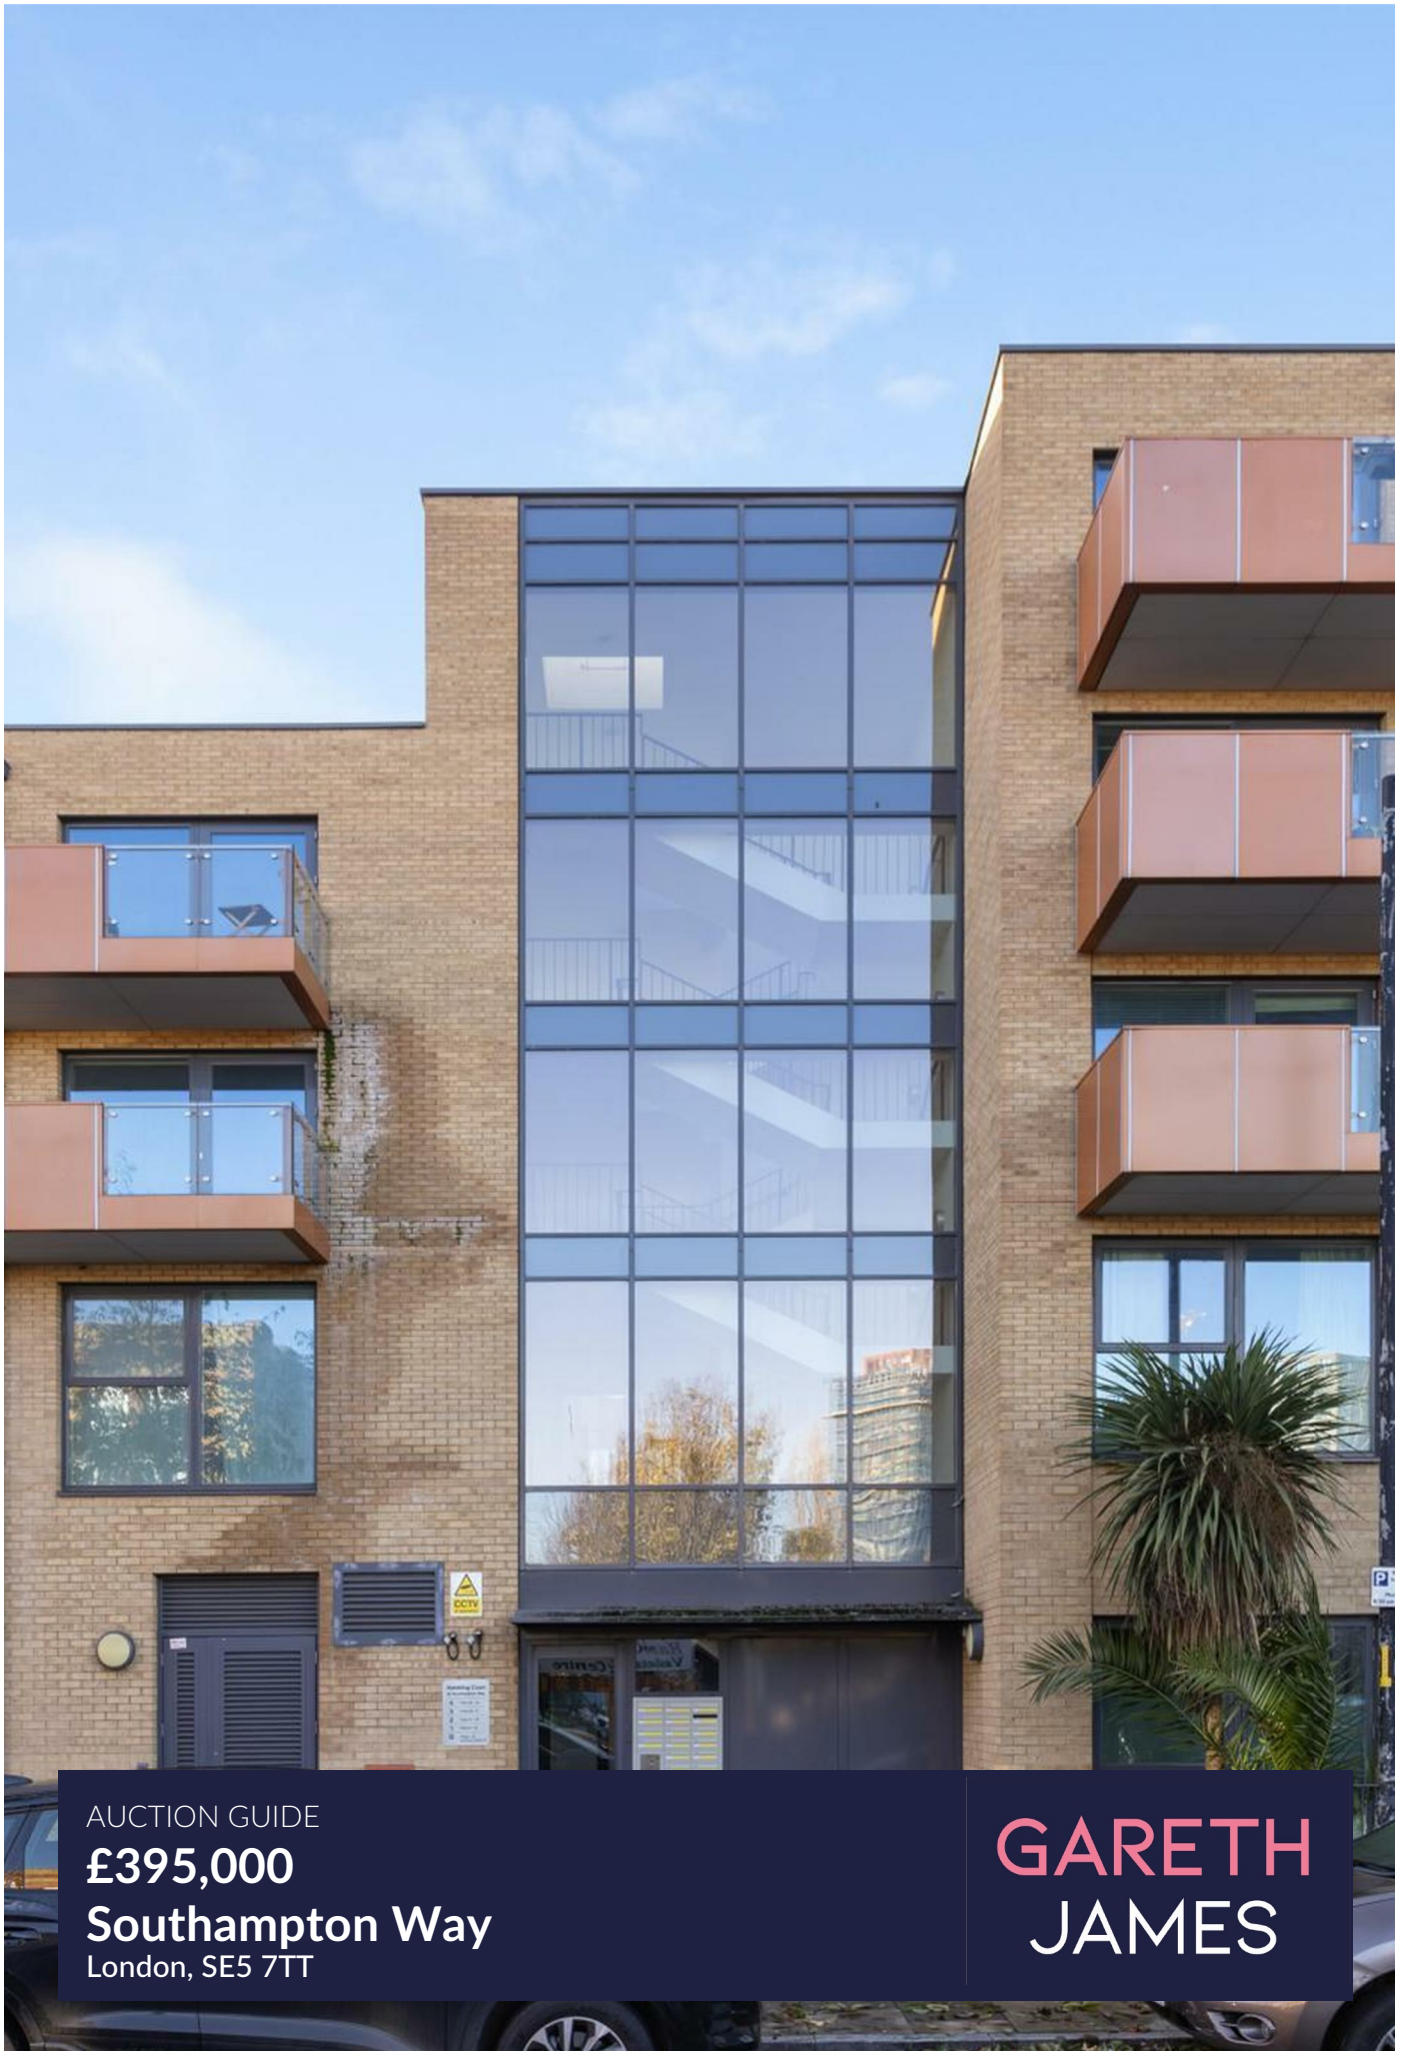

AUCTION GUIDE

£395,000

Southampton Way

London, SE5 7TT

GARETH
JAMES

PROPERTY SUMMARY

Being Sold via Secure Sale online bidding. Terms & Conditions apply.
Starting Bid £395,000.

A stylish two-bedroom, two-bathroom apartment featuring a generous private balcony.

2



2




1









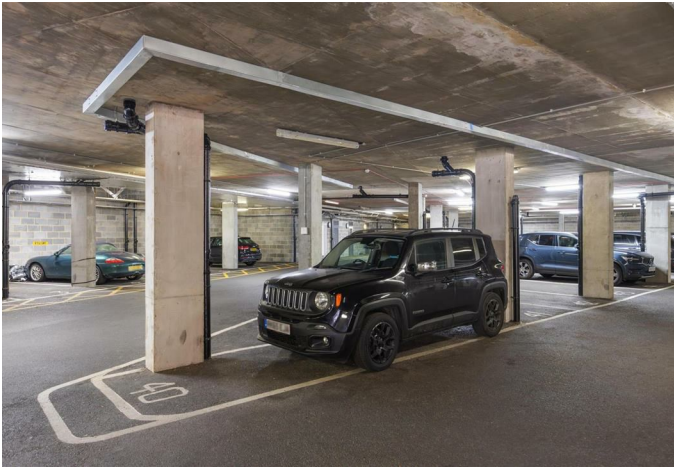

Fourth Floor
773 sq ft



Southampton Way, SE5
Approximate Gross Internal Area
71.78 SQ.M / 773 SQ.FT

KEY: GH - Gated Height
PH - Restricted Height

GARETH JAMES

Illustration for identification purposes only. Not to scale.
Floor Plan Drawn According To RICS Guidelines.

2


2

2

2

1

1

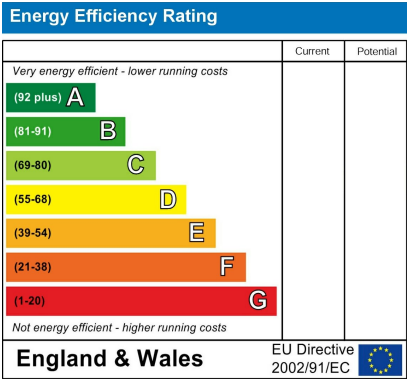

Agents Note: Whilst every care has been taken to prepare these particulars, they are for guidance purposes only. All measurements are approximate and are for general guidance purposes only and whilst every care has been taken to ensure their accuracy, they should not be relied upon and potential buyers/tenants are advised to recheck the measurements

OFFICE ADDRESS
129 Bellenden Road
London
SE15 4QY

OFFICE DETAILS
02077324330
sales@garethjames.com
<https://www.garethjames.com/>