



Chestnut Close, Fornham All Saints, Bury St. Edmunds

Sheridans



Chestnut Close, Fornham All Saints, Bury St. Edmunds IP28 6LH

Guide Price £750,000

Stunning Extended Four-Bedroom link-detached Family Home with Exceptional Kitchen Extension and Field Views Occupying a tucked-away position at the end of a desirable cul-de-sac in the highly sought-after village of Fornham All Saints, this beautifully extended family home, offers over 2,400 sq ft of stylish and versatile accommodation. Presented to an excellent standard throughout and offered with no onward chain, the property combines contemporary living with generous family space, making it ideal for modern family life.

Built in the 1980s of traditional brick beneath a tiled roof, the property benefits from uPVC double glazing and gas-fired central heating. An entrance porch leads into a welcoming hallway with a cloakroom, from where double doors open into the impressive open-plan kitchen, dining and family room, undoubtedly the heart of the home. Beautifully designed for both everyday living and entertaining, the contemporary kitchen is fitted with sleek cabinetry, quartz work surfaces and a substantial central island, there is also a wine fridge in the island, creating a sociable focal point for family and guests alike. Integrated appliances include an eye-level double oven, ceramic hob with ceiling-mounted extractor, fridge/freezer and dishwasher. The kitchen flows seamlessly into a spacious dining and family area, where tiled flooring with underfloor heating and large sliding doors flood the room with natural light while providing an effortless connection to the garden. The dual-aspect sitting room offers a more traditional and cosy retreat, centred around an attractive fireplace with inset wood-burning stove, while French doors open directly onto the rear patio.

A further reception room provides excellent flexibility and could equally serve as a home office, snug, playroom or formal dining room, depending on individual requirements. Completing the ground floor is a well-appointed utility room with fitted units, space for additional appliances with access to front, rear garden and garage.

On the first floor, a generous landing leads to four well-proportioned double bedrooms. The principal suite enjoys a dressing area with fitted wardrobes together with a stylish en-suite shower room featuring a large walk-in shower.

Two further bedrooms also benefit from fitted wardrobes, while the remaining accommodation is served by a spacious family bathroom fitted with both a bath and separate shower cubicle.

Outside

The property is approached via a shared access leading to a private driveway providing ample off-road parking, with a lawned frontage enhancing the attractive approach. The double garage benefits from an electric roller door and useful loft storage. The rear garden is a particular highlight, offering a beautifully landscaped and private outdoor space with attractive field views beyond. Larger than average and predominantly laid to lawn, it is complemented by raised beds, mature trees, established shrubs and specimen planting, creating a peaceful setting throughout the seasons. A generous patio provides the perfect space for al fresco dining, entertaining or simply relaxing, while double gates to the front and a timber garden shed add further practicality.

Location

The property occupies a delightful position within a small cul-de-sac, enjoying an attractive outlook. Situated in the highly regarded village of Fornham All Saints, the property benefits from a welcoming community atmosphere together with an excellent range of local amenities, including a village church, village hall and the well-regarded golf course, which also offers hotel, gym and conference facilities. The village is particularly well placed for commuters, with convenient access to the A14, providing excellent road links to Bury St Edmunds, Newmarket and Cambridge along with straightforward connections to London. This desirable combination of peaceful village living and excellent transport links makes Fornham All Saints one of the area's most sought-after locations.

Directions

From Bury St Edmunds, proceed along Mildenhall Road towards Fornham All Saints. At the roundabout, take the right turn onto the B1106, then take the first left into Forge End. Take next left into Chestnuts Close, where the property will be found tucked away in the corner of the cul-de-sac.

Services

- CHAIN FREE
- Stunning kitchen extension
- 2 further reception rooms
- 4 double bedrooms
- Utility
- Double garage
- Larger than average garden
- Cul-de-sac location
- Popular village

Mains electricity, gas, drainage and water connected. Gas fired central heating

Council Tax: West Suffolk Band: F

Broadband speed: Up to 5500 mbps available (Source Ofcom)

Mobile phone signal for: EE, Three, Vodafone and O2 (Source Ofcom)

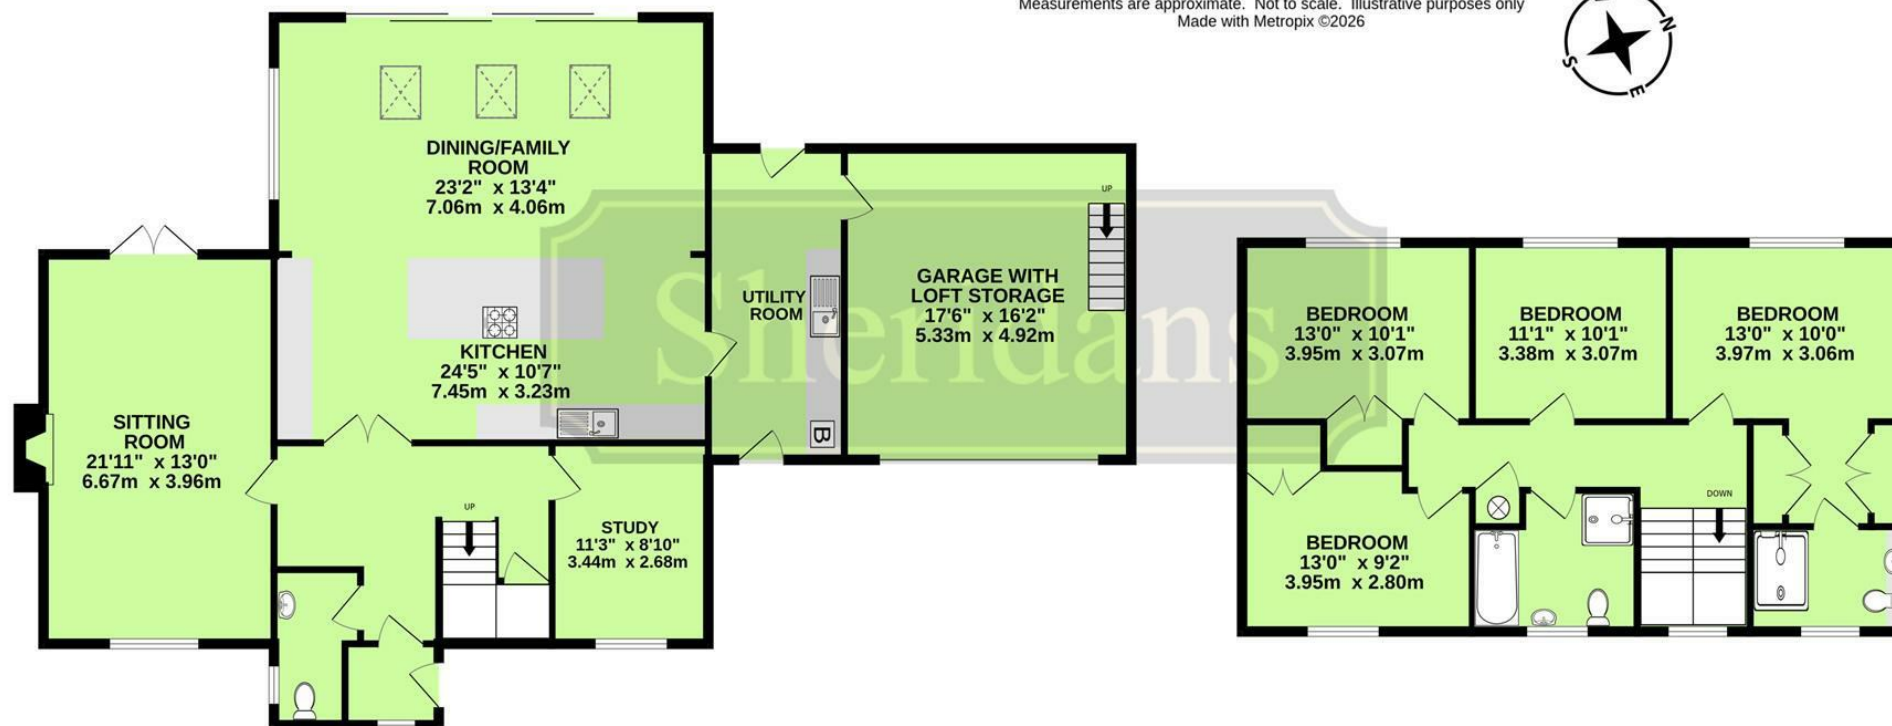
Flood Risk: Very Low Risk (source gov.uk)



GROUND FLOOR

1ST FLOOR

TOTAL FLOOR AREA : 2422 sq.ft. (225.0 sq.m.) approx.

Measurements are approximate. Not to scale. Illustrative purposes only
Made with Metropix ©2026

These particulars are intended to give a brief description of the property as a guide to prospective buyers. Accordingly, any prospective purchasers should satisfy themselves by inspection or otherwise as to the correctness of any statements or information in these particulars. Please refer to the Agents if you require any further clarification or information.

Sheridans Estate Agents

Web: www.sheridans.ltd.uk Email: info@sheridans.ltd.uk

Bury St. Edmunds Office

19 Langton Place,
Bury St Edmunds, IP33 1NE
Tel: 01284 700 018

Knightsbridge London Office

45 Pont Street,
London, SW1X 0BD
Tel: 020 7629 9966

Registered office: Sheridans Limited, 19 Langton Place, Bury St Edmunds, IP33 1NE

Registered in England No. 04461290

VAT Number: 794 915 378



Sheridans