



VENTURE
PLATINUM

Kingsway | Darlington
Offers In The Region Of £169,950



Nestled in the desirable area of Kingsway, Darlington, this charming three-bedroom terraced house presents an excellent opportunity for those seeking a modern and well-maintained home. The property boasts three spacious reception rooms, including a welcoming lounge, a delightful dining room, and a bright conservatory, providing ample space for both relaxation and entertaining.

The well-cared-for gardens at the front and rear of the property offer a tranquil outdoor space, perfect for enjoying the fresh air or hosting gatherings with family and friends. Additionally, the convenience of two garages located at the rear of the home adds to the practicality of this lovely residence.

This property is offered with no onward chain, making it an ideal choice for those looking to move in without delay. With its excellent living accommodation and proximity to local amenities, this home is sure to attract interest. Viewing is highly recommended to fully appreciate all that this delightful property has to offer.

Front Entrance Porch

Upvc door to side with full height window to front.

Hallway

With stairs to the first floor.

Lounge 4.47m x 3.30m (14'8 x 10'10)

The lounge is a spacious and inviting area, carpeted and decorated in soft neutral tones. It is well-lit by a large front window, providing ample natural light. This room offers plenty of space for relaxed seating arrangements and serves as a welcoming main living area for the home.

Dining Room 3.10m x 2.77m (10'2 x 9'1)

The dining room connects seamlessly to the conservatory, providing a designated space for meals. It features neutral carpeting and a bright outlook, making it a pleasant place to dine and entertain. The room's proportions allow for comfortable seating arrangements, with easy access to the kitchen and conservatory beyond.

Conservatory 2.49m x 2.62m (8'2 x 8'7)

The conservatory offers a bright and airy space featuring large windows and a tiled floor. It is furnished with comfortable seating, making it an ideal spot to relax and enjoy views of the garden. The light-filled room creates a warm atmosphere, perfect for unwinding or casual gatherings.

Kitchen 2.31m x 3.02m (7'7 x 9'11)

This kitchen is thoughtfully designed with white cabinetry and dark countertops, providing plenty of storage and preparation space. It features integrated appliances including an oven and microwave, alongside a practical tiled floor. The layout is efficient and welcoming, with a window that brings in natural light and a door leading out to the rear porch, facilitating easy access to the garden and other areas of the home.

Rear Lobby

With door out to the rear garden and access to the downstairs cloak/WC.

Cloakroom/WC


With a low level WC.

First Floor

Landing area.

Bedroom One 3.66m x 2.49m (12'0 x 8'2)

Bedroom 1 is a comfortable double room with built-in storage and a large window overlooking the rear of the property. The room is carpeted and decorated in soft neutral tones, creating a peaceful and restful environment.

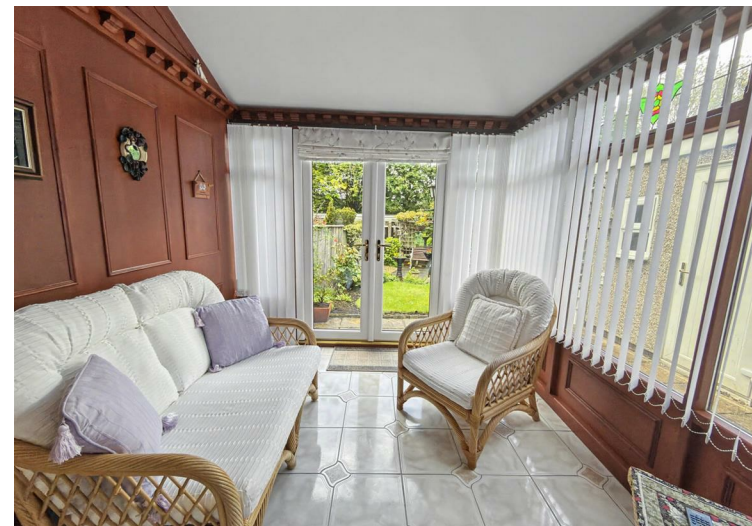



Bedroom Two 3.25m x 2.44m (10'8 x 8'0)

Bedroom 2 is a smaller double room with built-in wardrobes and a window to the front that provides natural light. The room has neutral carpeting and offers ample space for bedroom furniture or a flexible space to suit your needs.

Bedroom Three 1.98m x 2.41m (6'6 x 7'11)

Bedroom 3 is a cosy single room with a window to the front garden. It comes with built-in storage with a useful drop-down single bed and neutral décor, making it suitable for use as a bedroom, nursery, or study.





Bathroom 2.08 m x 1.80 m (6'10" x 5'11")

The bathroom is well-appointed with a white suite comprising a bath with shower, toilet, and a pedestal basin. It features tiled walls and a frosted window for privacy, making it a practical and clean space for daily use.

Front Exterior

The front exterior is neatly presented with a pathway leading to the front door and a well-kept lawn bordered by shrubs. The house is a mid-terrace with a brick façade and has a porch providing shelter on arrival.

Rear Garden

The rear garden is a charming outdoor space with a paved patio area ideal for seating or dining. It leads onto a well-maintained lawn bordered by mature shrubs and flowerbeds, creating a private and tranquil setting. The garden also features a greenhouse and shed, adding useful storage and gardening options.



Two Garages

There are two garages located in a block to the rear with white up-and-over doors. This provides useful off-road parking and additional storage space for the property. The access gate from the rear garden allows direct access.

Tenure

Freehold

Property Details

Local Authority: Darlington

Council Tax Band: A

Annual Price: £1,663

Conservation Area No

Flood Risk Very low

Floor Area 0 ft 2 / 0 m 2

Plot size 0.05 acres (2 Plots)

Mobile coverage

EE

Vodafone

Three

O2

Broadband

Basic

6 Mbps

Superfast

80 Mbps

Ultrafast

10000 Mbps

Satellite / Fibre TV Availability

BT


Sky

Virgin


Note

IMPORTANT NOTE TO PURCHASERS: We endeavour to make our sales particulars accurate and reliable, however, they do not constitute or form part of an offer or any contract and none is to be relied upon as statements of representation or fact. The services, systems and appliances listed in this specification have not been tested by us and no guarantee as to their operating ability or efficiency is given. All measurements have been taken as a guide to prospective buyers only, and are not precise. Floor plans where included are not to scale and accuracy is not guaranteed. If you require clarification or further information on any points, please contact us, especially if you are travelling some distance to view. Fixtures and fittings other than those mentioned are to be agreed with the seller. We cannot also confirm at this stage of marketing the tenure of this house



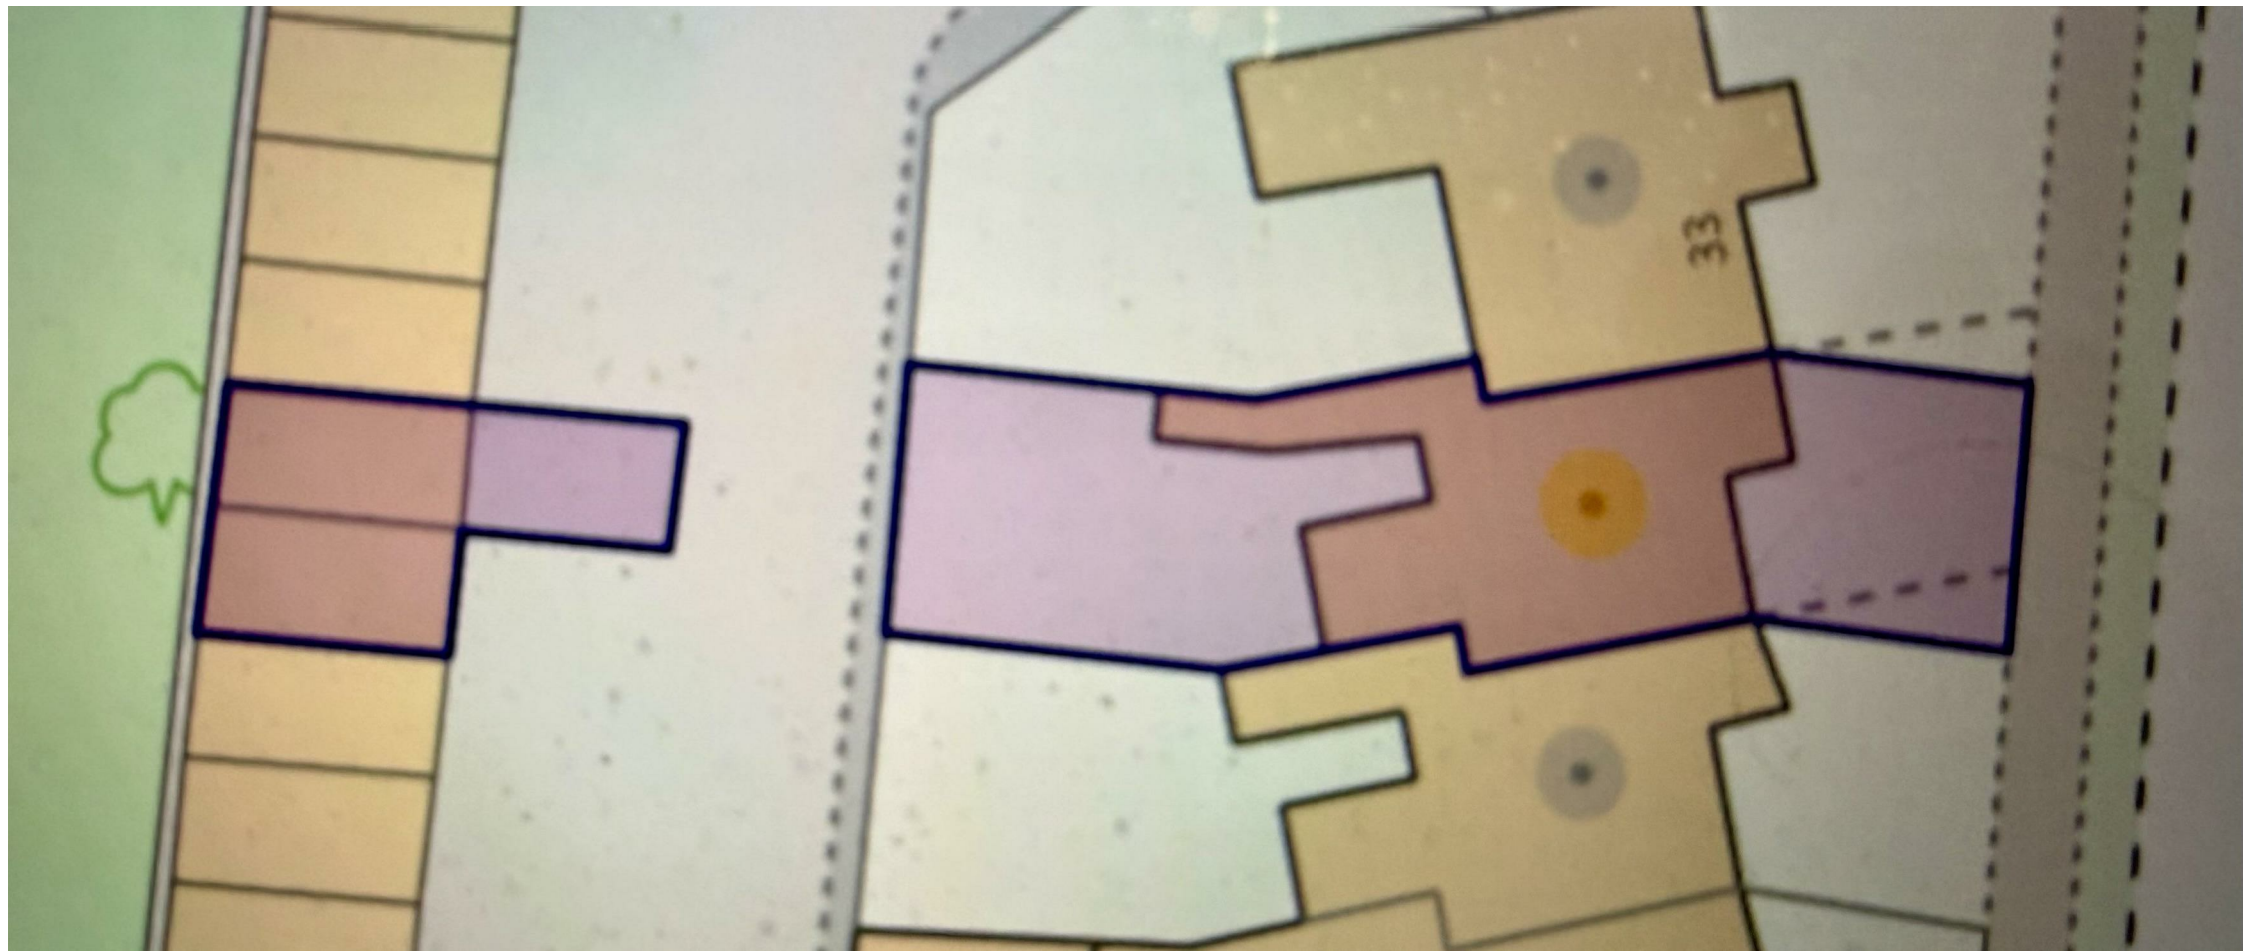

31 Kingsway | Darlington

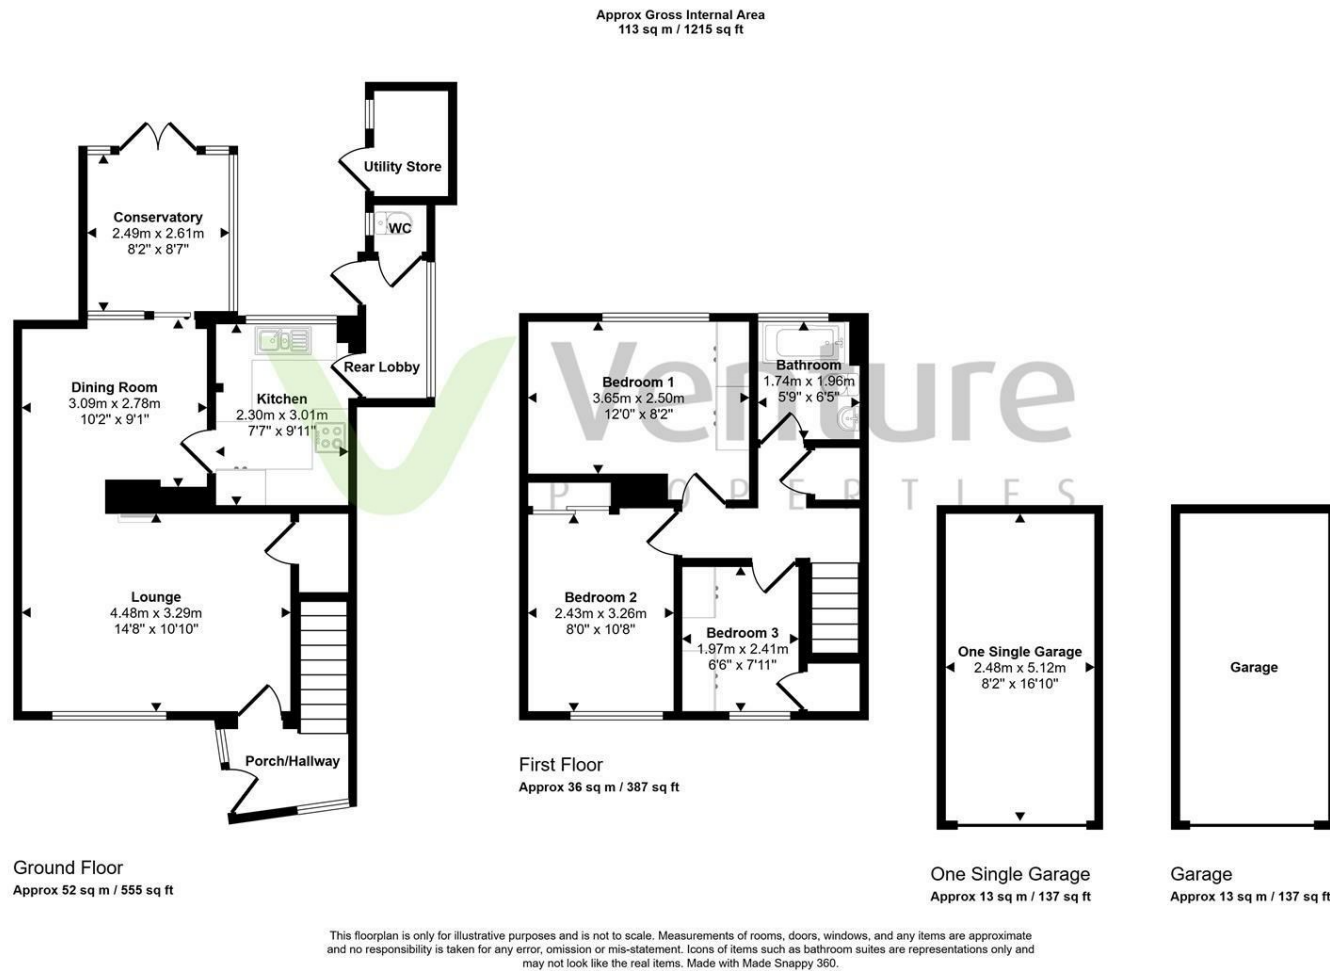

IMPORTANT: we would like to inform prospective purchasers that these sales particulars have been prepared as a general guide only. A detailed survey has not been carried out, nor the services, appliances and fittings tested. Room sizes should not be relied upon for furnishing purposes and are approximate. If floor plans are included, they are for guidance only and illustration purposes only and may not be to scale. If there are any important matters likely to affect your decision to buy, please contact us before viewing the property.