

KINGS LANGLEY ESTATES

SALES & LETTINGS

MORE THAN A PROPERTY A LIFESTYLE

Expert local knowledge.
Exceptional service.
Outstanding results.

LOCAL | TRUSTED | AWARD WINNING AGENT | RESULTS DRIVEN



Kingsgate Road, London, NW6 4LA



2 BEDROOMS



SHOWER ROOM



KITCHEN /
LIVING ROOM



BASEMENT



DECKED GARDEN



01923 937373



INFO@KINGSLANGLEYESTATES.CO.UK



Kings Langley, WD4 8LZ




WWW.KINGSLANGLEYESTATES.CO.UK




PEOPLE
PROPERTIES
COMMUNITIES





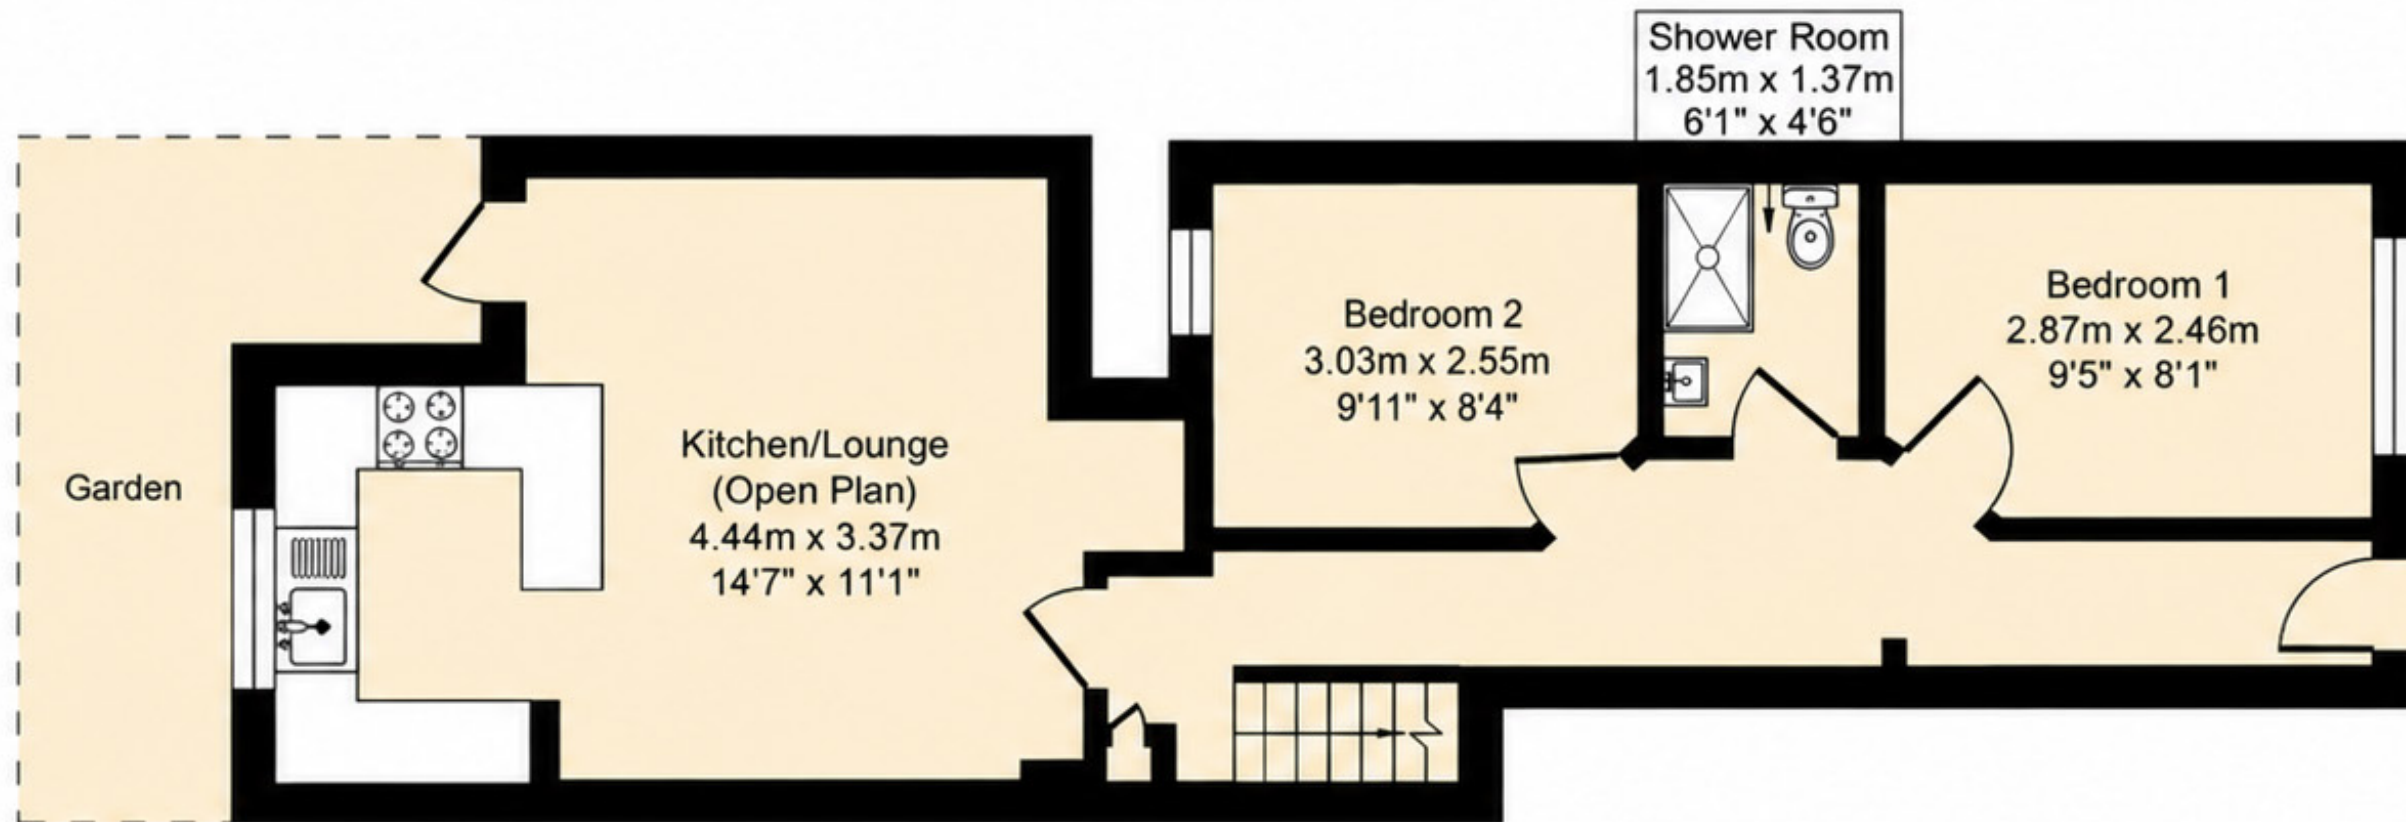

Ground Floor
Approximate Floor Area
572.34 sq. ft
(53.17 sq.m)

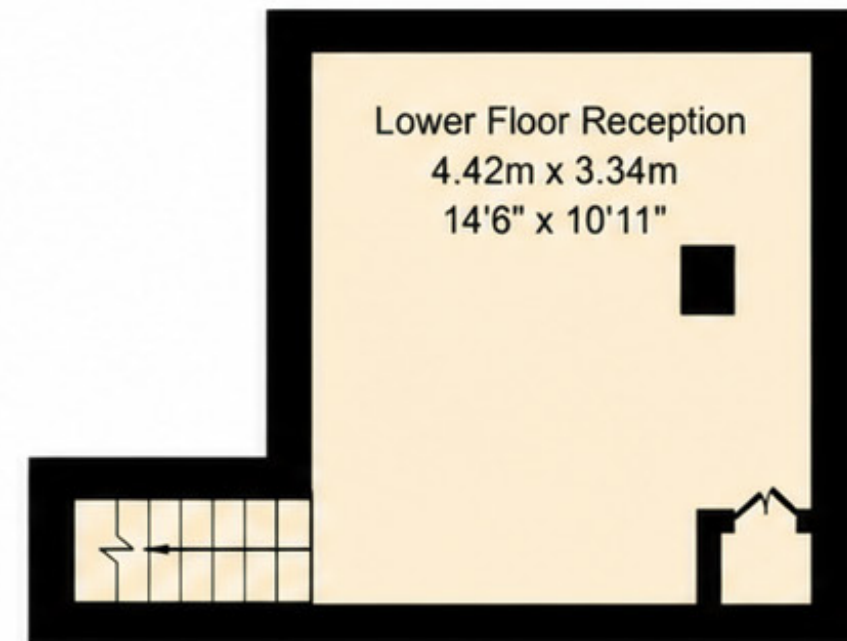

Basement
Approximate Floor Area
158.72 sq. ft
(14.75 sq.m)

Approximate Gross Internal Area = 67.92 sq m / 731.06 sq ft
 Illustration for identification purposes only, measurements are approximate, not to scale

KINGS LANGLEY ESTATES

Thinking of Selling Your Home?



Discover what your property is worth with a **FREE** no-obligation valuation from your local property experts.



Trusted local experts serving Kings Langley and surrounding areas.

FREE VALUATION



01923 947373



CLIENT FOCUSED
You come first



LOCAL EXPERTS
Local insight,
proven results



TRUST & INTEGRITY
Honest, transparent,
reliable



EXCEPTIONAL SERVICE
Beyond expectations