



Cavendish



ESTATE AGENTS

14 Grosvenor Street, Chester, Cheshire, CH1 2DD

Tel: 01244 404040

Email: chester.sales@cavmail.co.uk

www.cavendishproperties.co.uk

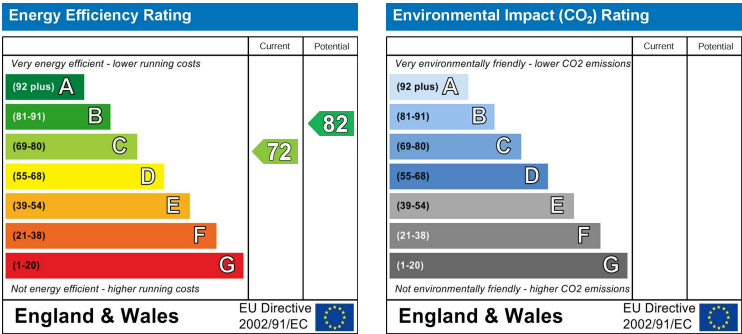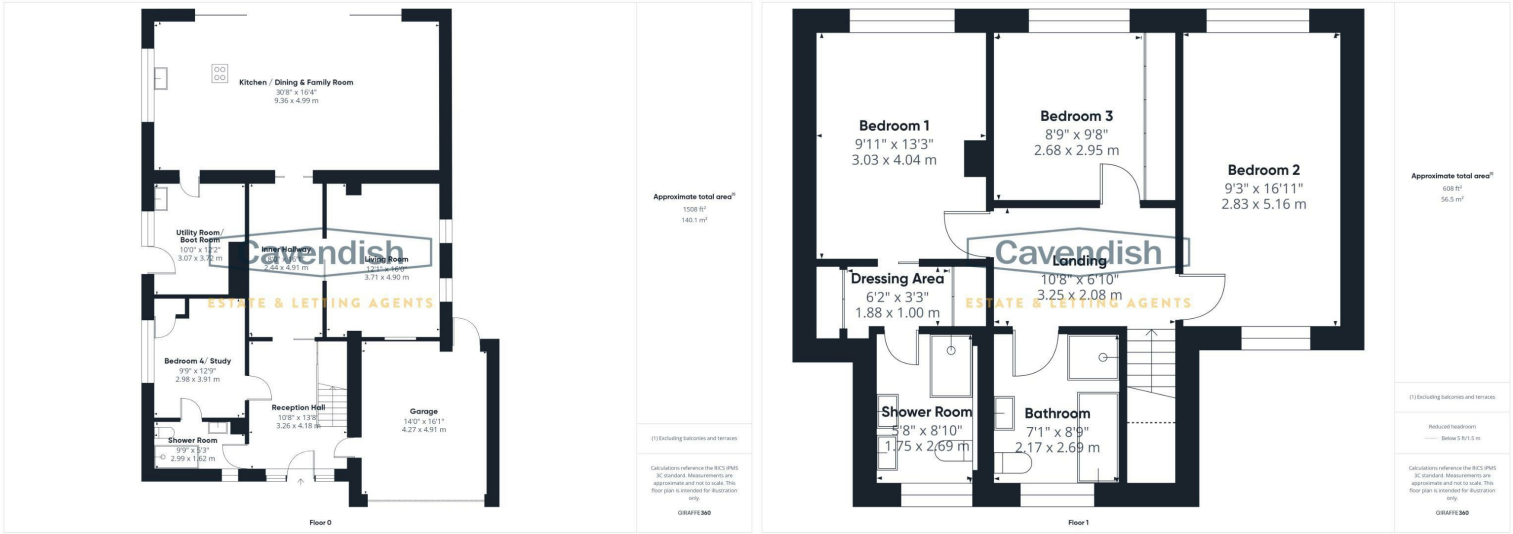

Croquet View, 65 Hough Green

Chester, CH4 8JW

Price £830,000

NB: Photos may have been taken using wide angle lenses, items shown in photos may not be included in the sale.

PLEASE NOTE: The Agents have not tested any included equipment (gas, electrical or otherwise), or central heating systems mentioned in these particulars, and purchasers are advised to satisfy themselves as to their working order and condition prior to any legal commitment.

MISREPRESENTATION ACT 1967
These particulars, whilst believed to be accurate, are for guidance only and do not constitute any part of an offer or contract - Intending purchasers or tenants should not rely on them as statements or representations of fact, but must satisfy themselves by inspection or otherwise as to their accuracy. No person in the employment of Cavendish Ikin has the authority to make or give any representations or warranty in relation to the property.

Cavendish Ikin trading as Cavendish Estate Agents Ltd.

**** Stunning Contemporary Four-Bedroom Detached Home Overlooking Westminister Park ****

This beautifully presented contemporary residence offers luxurious living in a highly desirable position, set back from Hough Green and enjoying wonderful views to the rear over Westminister Park. The spacious accommodation is thoughtfully designed for modern family life and entertaining, featuring a fabulous open-plan kitchen, dining, and family area flooded with natural light from two feature glazed lantern roof lights and large sliding patio doors opening to the rear terrace. An inviting reception hallway with engineered oak herringbone flooring leads through to an inner hall fitted with elegant cabinetry. The living room provides a relaxing retreat, while the open-plan kitchen, dining and family area is beautifully appointed with a modern range of units by Kutschenhaus featuring generous workspaces and integrated appliances. A utility/boot room offers additional practicality, complete with sink, storage cupboards, and a bench seat. A versatile ground floor bedroom or study benefits from a built-in wardrobe and access to an interconnecting shower room. Upstairs, the principal bedroom suite features a dressing area and a luxuriously appointed en-suite shower room. Bedroom two enjoys dual-aspect views over both the front and rear, and bedroom three includes full-height fitted wardrobes along one wall. A family bathroom with both bath and separate shower completes the first floor. The property benefits from gas-fired central heating, double glazing on the ground floor, and triple glazing on the first floor for exceptional comfort and efficiency. Outside, there is a neatly lawned front garden with driveway parking leading to a garage (16'2" x 13'11") fitted with an electronic roller shutter door and personnel side access. The rear garden is generous in size and mainly laid to lawn, featuring a porcelain-tiled terrace.

LOCATION



Hough Green is a popular residential location within a short distance of Chester City Centre and close to local facilities in Handbridge, Westminster Park and Saltney. There are primary and secondary schooling close at hand together with the renowned King's and Queen's Independent Schools. Nearby leisure facilities include local golf courses, tennis club, squash court and health club. Easy commuting is available via the M53 motorway which leads to the motorway network and the A55 North Wales trunk road.

THE ACCOMMODATION COMPRISES:

PORCH



Wide open porch with brick-built pillar, quarry tiled floor, outside light, and external letterbox. Contemporary composite double glazed entrance door with double glazed side panels to the reception hall.

RECEPTION HALL

4.17m x 3.25m (13'8" x 10'8")



Ted Todd engineered oak herringbone flooring, contemporary tall radiator with thermostat, digital Hive thermostatic heating controls, and spindled staircase to the first floor with built-in downstairs storage cupboard. Double opening sliding pocket doors to the inner hallway, and doors to bedroom four/study and shower room. Personnel door to the garage.

INNER HALL

4.90m x 2.41m (16'1" x 7'11")



Fitted with a bespoke range of cabinetry by Kitchen Hous incorporating drawers, cupboards and display shelving with LED lighting, Ted Todd engineered oak herringbone flooring, and two ceiling light points. Double opening sliding pocket doors to the living room and kitchen/dining/family room.



DIRECTIONS

From the agent's Chester office proceed out over the Grosvenor Bridge to the Overleigh Roundabout and take the fourth exit into Hough Green. Follow Hough Green for approximately half a mile and turn left signposted Westminster Park. Then turn immediately right into the service road, which runs parallel with Hough Green, and the property will be found after some distance on the left hand side.

TENURE

* Tenure - understood to be Freehold. Purchasers should verify this through their solicitor.

COUNCIL TAX

* Council Tax Band F - Cheshire West and Chester County Council.

AGENT'S NOTES

- * Services - we understand that mains gas, water, electricity and drainage are connected.
- * The property is protected by a burglar alarm.
- * During 2023 the property was subject to a comprehensive scheme of modernisation and an extension to include rewiring, a new central heating system with boiler and radiators, new internal doors and skirting boards, redecoration, new flooring, new sanitary ware, and kitchen.
- * The Worcester condensing boiler was installed in 2023. There is the balance of the Bosch manufacturer's guarantee until 2033.
- * We are advised that the main roof on the property was renewed in 2020.
- * There is underfloor heating in the kitchen/dining and family room.
- * The kitchen is fitted with a modern range of units by Kutschenhaus.
- * The ground floor windows are double glazed and the first floor windows are triple glazed.

PLANNING PERMISSION

21/04361/FUL, Address: 65 Hough Green Chester Cheshire CH4 8JW, Proposal: Single storey rear extension, garage conversion and front dormer roof extension over garage. Status: Approved. Decision: Approval. Decision Issued Date: 22 Nov 2022.

We are advised that the garage has planning permission to be converted into a room and the plans, along with engineered construction drawings, can be supplied with the purchase of the property. Bedroom two has planning permission to be split by a further bedroom built on the roof of the garage.

*ANTI MONEY LAUNDERING REGULATIONS

Before we can confirm any sale, we are required to verify everyone's identity electronically to comply with Government Regulations relating to anti-money laundering. All intending buyers and sellers need to provide identification documentation to satisfy these requirements.

There is an admin fee of £30 per person for this process. Your early attention to supply the documents requested and payment will be appreciated, to avoid any unnecessary delays in confirming the sale agreed.

*MATERIAL INFORMATION REPORT

The Material Information Report for this property can be viewed on the Rightmove listing. Alternatively, a copy can be requested from our office which will be sent via email.

*EXTRA SERVICES - REFERRALS

Mortgage referrals, conveyancing referral and surveying referrals will be offered by Cavendish Estate Agents. If a buyer or seller should proceed with any of these services then a commission fee will be paid to Cavendish Estate Agents Ltd upon completion.

VIEWING

By appointment through the Agents Chester Office 01244 404040.

FLOOR PLANS - included for identification purposes only, not to scale.

PS/PMW

FAMILY BATHROOM
2.69m x 2.13m (8'10" x 7')



Luxuriously appointed suite in white with chrome style fittings comprising: bath with wall mounted mixer tap; shower enclosure with canopy style rain shower head, extendable shower attachment, glazed shower screens and curved glazed sliding doors; vanity unit with wash hand basin, mixer tap and storage beneath; and low level dual-flush WC with concealed cistern. Attractive wall and floor tiling, ladder style towel radiator, illuminated mirror fronted medicine cabinet, ceiling light point, ceiling spotlight with extractor, triple glazed window with shutters overlooking the front.

OUTSIDE FRONT



The property occupies a pleasant position set back from Hough Green. To the front there is a lawned garden enclosed by a low brick wall, hedging and wooden fencing. A tarmac driveway leads to the garage. Outside LED sensor spotlight. Double opening gates at the side provide access a wide side pathway, useful for bin storage with an outside water tap, gas meter cupboard, external double power point, and exterior lighting.



GARAGE
4.93m x 4.24m (16'2" x 13'11")

With a remote controlled electronic roller shutter door, power, light and personnel doors to the reception hall and outside.

OUTSIDE REAR



To the rear, there is a generous size garden laid mainly to lawn with a porcelain tiled terrace, being enclosed by wooden fencing. Timber built garden shed, and contemporary outside lighting. There is also a passageway which provides access to the personnel door into the garage.



LIVING ROOM
5.13m max x 3.71m (16'10" max x 12'2")



Two double glazed windows to side with shutters, Ted Todd engineered oak herringbone flooring, contemporary tall radiator with thermostat, three wall light points, recessed display niche with picture light point, and wall cupboard housing the electrical consumer unit.

KITCHEN/DINING/FAMILY ROOM
9.27m x 4.98m (30'5" x 16'4")



A large open-plan room incorporating a fitted kitchen with island, dining area and family room. The room features two lantern roof lights with LED mood lighting, a porcelain tiled floor with under-floor heating, and sliding patio doors to the rear garden with remote controlled rechargeable electronic blinds.



KITCHEN



Fitted with a comprehensive range of contrasting matt blue and sandy coloured handleless kitchen cabinetry by Kutchenhaus incorporating drawers and cupboards with quartz worktops. Inset composite custom black sink unit and drainer with Quooker hot water tap and rose coloured mirror splashback. Built-in Neff 'tilt and slide' electric fan assisted oven, Neff combination microwave oven, warming drawer, Neff dishwasher, and integrated wine cooler. Tall unit with built-in Bosch fridge, Smeg freezer and pantry unit with drawers. Large island unit with quartz worktop incorporating a breakfast bar with fitted Bora ceramic hob and internal extractor, electrical sockets, storage drawers beneath with utensil drawers, and cupboards. Digital thermostatic heating controls for the underfloor heating, Xpelair extractor, and double glazed window to the side.

FAMILY AREA



DINING AREA



UTILITY ROOM/BOOT ROOM
3.63m x 3.00m max (11'11" x 9'10" max)



Fitted double base cupboard with laminated worktop and inset single bowl composite sink unit and drainer with mixer tap and splashback, useful tall storage cupboards housing the Worcester condensing gas fired central heating boiler and a 300 litre pressurised hot water cylinder, plumbing and space for washing machine and tumble dryer above, fitted bench seat with storage drawers beneath, hanging for cloaks, wall storage cupboards, laminate wood effect flooring, ceiling light point, Xpelair extractor, UPVC double glazed window to side, and double glazed door to outside.

BEDROOM FOUR/STUDY
3.91m max x 3.00m (12'10" max x 9'10")



Ceiling light point, oak wood strip flooring, UPVC double glazed window with shutters, contemporary tall radiator with thermostat, and built-in wardrobe with two hanging rails. Door to en-suite shower room.

EN-SUITE SHOWER ROOM
2.97m x 1.60m (9'9" x 5'3")



Well appointed shower room with chrome fittings comprising: walk-in shower with mixer tap, extendable shower attachment, canopy style rain shower head and glazed shower screen; low level dual-flush WC; and vanity unit with storage beneath. Wall tiling and porcelain floor tiling, extractor, ceiling light point, ladder style towel radiator, and double glazed window with shutters and obscured glass.

LANDING
3.23m x 2.08m (10'7" x 6'10")

Ceiling light point with sensor, coved ceiling, smoke alarm, engineered oak wood plank flooring, access to loft space, and fitted storage cupboard. Doors to the principal bedroom, bedroom two, bedroom three and family bathroom.

PRINCIPAL BEDROOM
4.04m x 3.07m (13'3" x 10'1")



Triple glazed window overlooking the rear with views towards Westminster Park, ceiling light point, contemporary tall radiator, Tedd Tod engineered oak plank flooring. Sliding door to dressing area.

EN-SUITE SHOWER ROOM



Well appointed shower room with matte gold style fittings comprising: walk-in shower with mixer tap, extendable shower attachment, canopy style rain shower head and glazed shower screen; low level dual-flush WC; and vanity unit with twin sinks, wall mounted mixer taps and storage beneath. Porcelain tiles in black colour marble on the floor and shower shelf, white colour porcelain tiles in the walls, Vent-Axia extractor, ceiling light point, electric shaver point, ladder style towel radiator, feature recessed display shelf, and triple glazed window with shutters and obscured glass.

DRESSING AREA
2.77m x 1.73m (9'1" x 5'8")



Fitted with a range of wardrobes and open shelving, three recessed LED ceiling spotlights, and laminated oak effect flooring. Door to en-suite shower room.

BEDROOM TWO
5.18m x 2.84m (17' x 9'4")



Dual-aspect bedroom with triple glazed windows and shutters overlooking the front and rear, two ceiling light points, contemporary tall radiator, and Ted Todd engineered oak wood plank flooring.

BEDROOM THREE
3.25m into wardrobe x 2.95m (10'8" into wardrobe x 9'8")



Three full height fitted double wardrobes with hanging space and shelving, contemporary tall radiator, ceiling light point, Ted Todd engineered oak wood plank flooring, UPVC triple glazed window with shutters overlooking the rear enjoying views towards Westminster Park.