



Fold Cottage Ashopton Road, Bamford, Hope Valley, S33 0DB

Saxton Mee

Fold Cottage Ashopton Road Bamford

Asking Price

£295,000


Parking to the rear of property

A delightful stone built end terrace cottage dating back to the mid 18th century and formerly a weavers cottage and having a lot of character. Enjoying a prominent position in the sought after Peak District Village of Bamford.


Surrounded by stunning countryside yet well served by local shops, primary school, welcoming country pub and a railway station with direct links to Sheffield and Manchester. Bamford offers a perfect balance of rural charm and everyday convenience.

The cottage itself is ideal for practical living with a delightful large sitting/dining room with feature gritstone fireplace and multifuel stove creating a warm and inviting heart to the home. The fitted kitchen includes a range of units and appliances. The ground floor also benefits from a front entrance lobby. Upstairs the first floor provides a landing, a double bedroom and modern bathroom with full suite. On the second floor, a stunning large spectacular master bedroom with vaulted ceiling, exposed oak purlins and king post trusses. Lovely country views.


Outside: pathway leads to the attractive front garden and entrance door. To the rear, a terrace area with external store place/utility with plumbing for a washing machine and space for a freezer. Beyond this is vehicular access to two large car parking spaces.

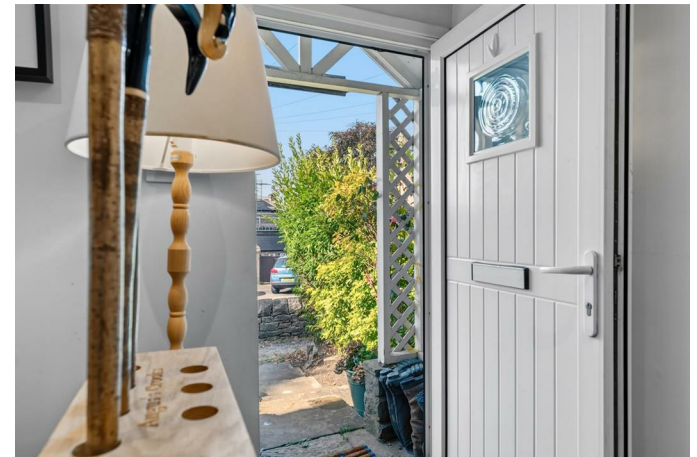

- Character Stone Built End Terrace Cottage
- Dating Back to the Mid 18th Century and Formerly a Weavers Cottage
- Excellent Parking to the Rear with Two Large Spaces
- Local Rail and Commutable Links
- Good Local Primary School and Amenities
- Multi-Fuel Stove
- Lovely Country Views
- EPC : D

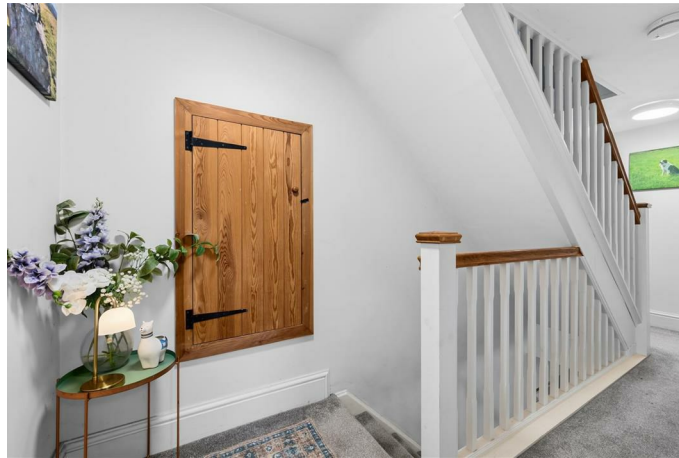

Fold Cottage

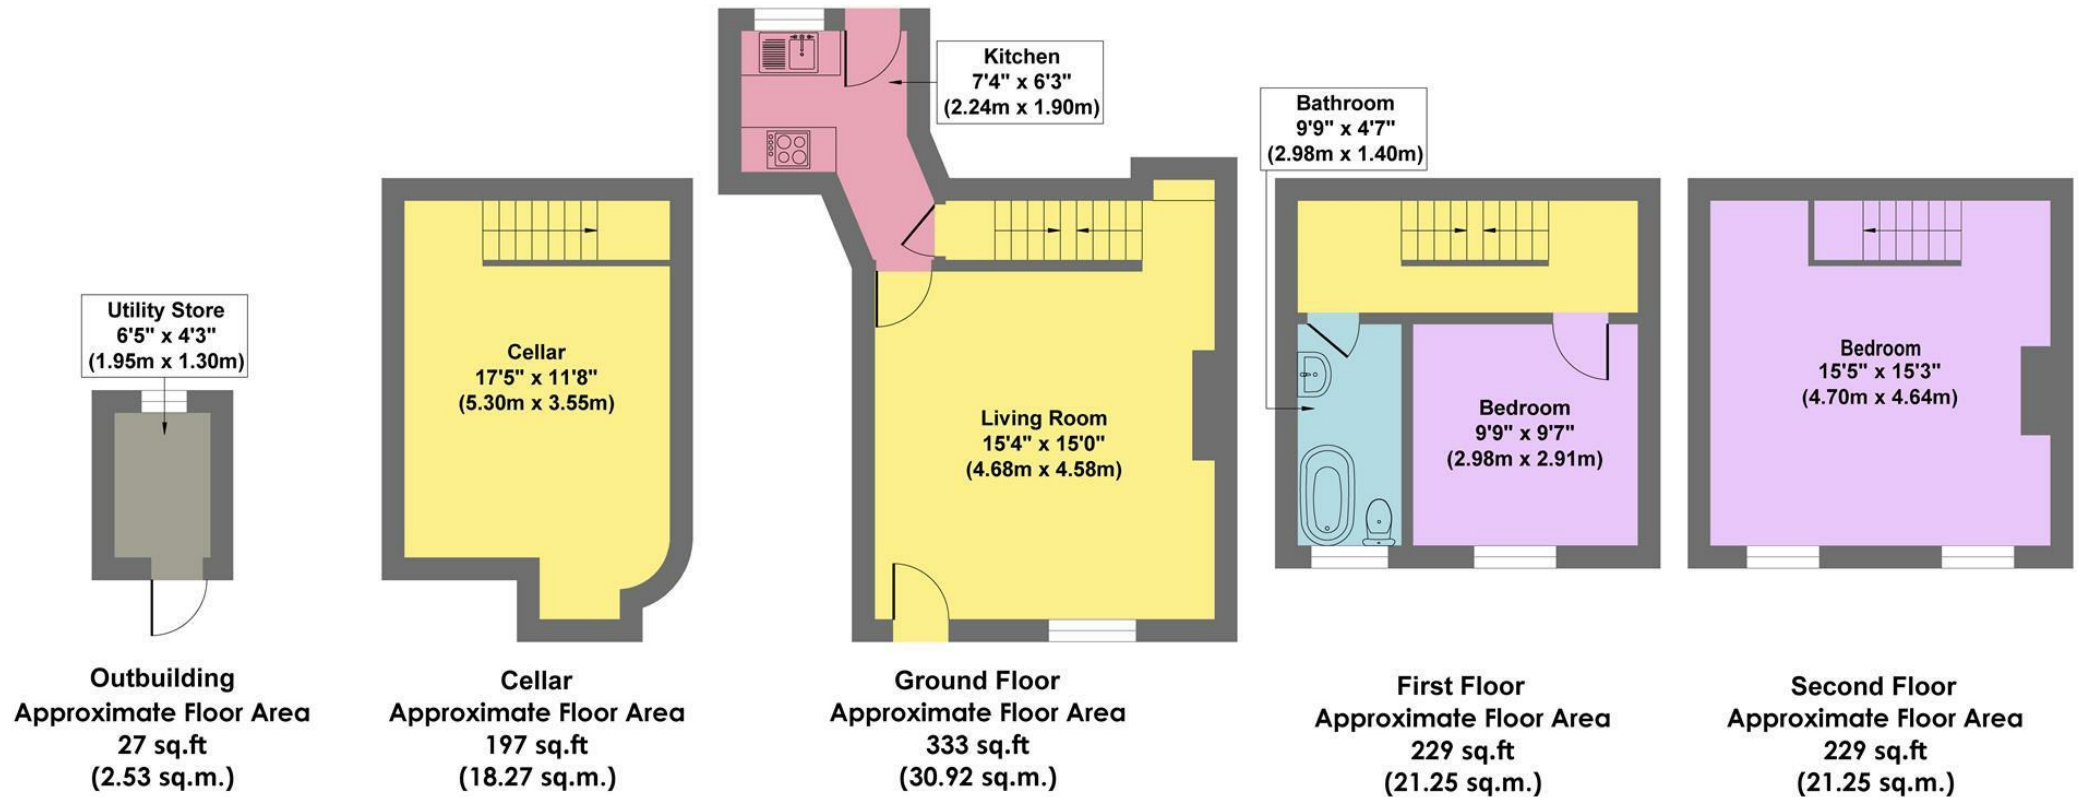

Approx. Gross Internal Floor Area 1015 sq.ft / 94.22 sq.m

Illustration for identification purposes only. Measurements are approximate, not to scale

While we endeavour to make our sales particulars fair, accurate and reliable, they are only a general guide to the property and, accordingly, if there is any point, which is of particular importance to you, please contact the relevant office. The Agents have not tested any apparatus, equipment, fittings or services and so cannot verify they are in working order. The buyer is advised to obtain verification. Please note all the measurement details are approximate and should not be relied upon as exact. All plans, floor plans and maps are for guidance purposes only and are not to scale. Under no circumstances should they be relied upon as exact or for use in planning carpets and other such fixtures, fittings or furnishings. YOUR HOME IS AT RISK IF YOU DO NOT KEEP UP REPAYMENTS ON A MORTGAGE OR OTHER LOAN SECURED ON IT. 'A Life Assurance policy may be requested.' 'Written Quotations of credit terms available on request.'

Banner Cross
T: 0114 268 3241
E: bannercross@saxtonmee.co.uk
www.saxtonmee.co.uk

Hathersage
T: 01433 650009
E: hathersage@saxtonmee.co.uk

Bakewell
T: 01629 815307
E: bakewell@saxtonmee.co.uk

Matlock
T: 01629 828250
E: matlock@saxtonmee.co.uk

