



Sale Now Includes Garage
(See Plan)

2 Deers Cottages
Thimbleby, Horncastle. LN9 5RH

BELL



2 Deers Cottages

Thimbleby

2 Deers Cottage is a modernised, fully updated two-bedroom property, with new kitchen and bathroom and an air source heating system. With the master bedroom enjoying beautiful rural views to the front, the property is offered for sale alongside a single garage and parking (see plan for details).

The property is situated to the periphery of the village of Thimbleby, approximately two miles West of the Georgian market town of Horncastle with a good range of social, retail and educational facilities.

ACCOMMODATION

Entered to the front through uPVC double glazed door to

Entrance Porch – with uPVC double glazed windows to front and sides, tiles flooring, uPVC double glazed door to...

Living Room – with uPVC double glazed windows to sides, wood single glazed windows to front (to entrance porch), light to ceiling, carpet, stone fireplace with village stove set on slate stand, radiator, multiple power points, tv point, wood door to storage space, wood door to...

Stairway – with carpeted stairs with hand rail to first floor, carpet, open doorway to...





Dining Kitchen – with wood effect double glazed windows and French doors to rear, lights to ceiling and spot lights over kitchen, range of stores units to base and wall levels, sink and drainer set to roll edge worktop, Indesit oven, four ring hob beneath extractor canopy, space and connections for under counter dishwasher, upright fridge freezer. Wood laminate flooring, radiator, multiple power points.

First Floor Landing – with light to ceiling, loft access hatch, carpet, wood doors to bedrooms and bathroom.

Bedroom One- with uPVC double glazed windows to front, light to ceiling, radiator, carpet, multiple power points.

Bathroom – with light to ceiling, low level W/C, pedestal sink, panel bath with electric shower over, heated towel rail, wood effect flooring, wood stable doors to utility cupboard with space and connections for washing machine and dryer, light and shaver socket over sink.

Bedroom Two – with uPVC double glazed window to rear, light to ceiling, radiator, carpet, multiple power points, part sloping ceiling.



OUTSIDE

The property is approached to the front up a path, with lawned spaces either side, leading to the front door.

The rear garden is initially laid to a paved patio with low maintenance gravel beyond. Enhanced, with mature shrubs and flowers, the garden is contained by wood panel fencing and looks out to trees behind.

Included with the property is a brick-built garage and store with parking, shown edged in red on the plan.



East Lindsey District Council – Tax band: C

ENERGY PERFORMANCE RATING: C

Air Source Heat Pump

SERVICES: The agents would like to point out that the services of this property have not been checked and this matter is left to the prospective purchaser to make appropriate further enquiries.

VIEWING: By arrangement with the agent's Horncastle Office

Old Bank Chambers, Horncastle. LN9 5HY


Tel: 01507 522222

Email: horncastle@robert-bell.org;

Website: <http://www.robert-bell.org>

Brochure revised 14.05.2026



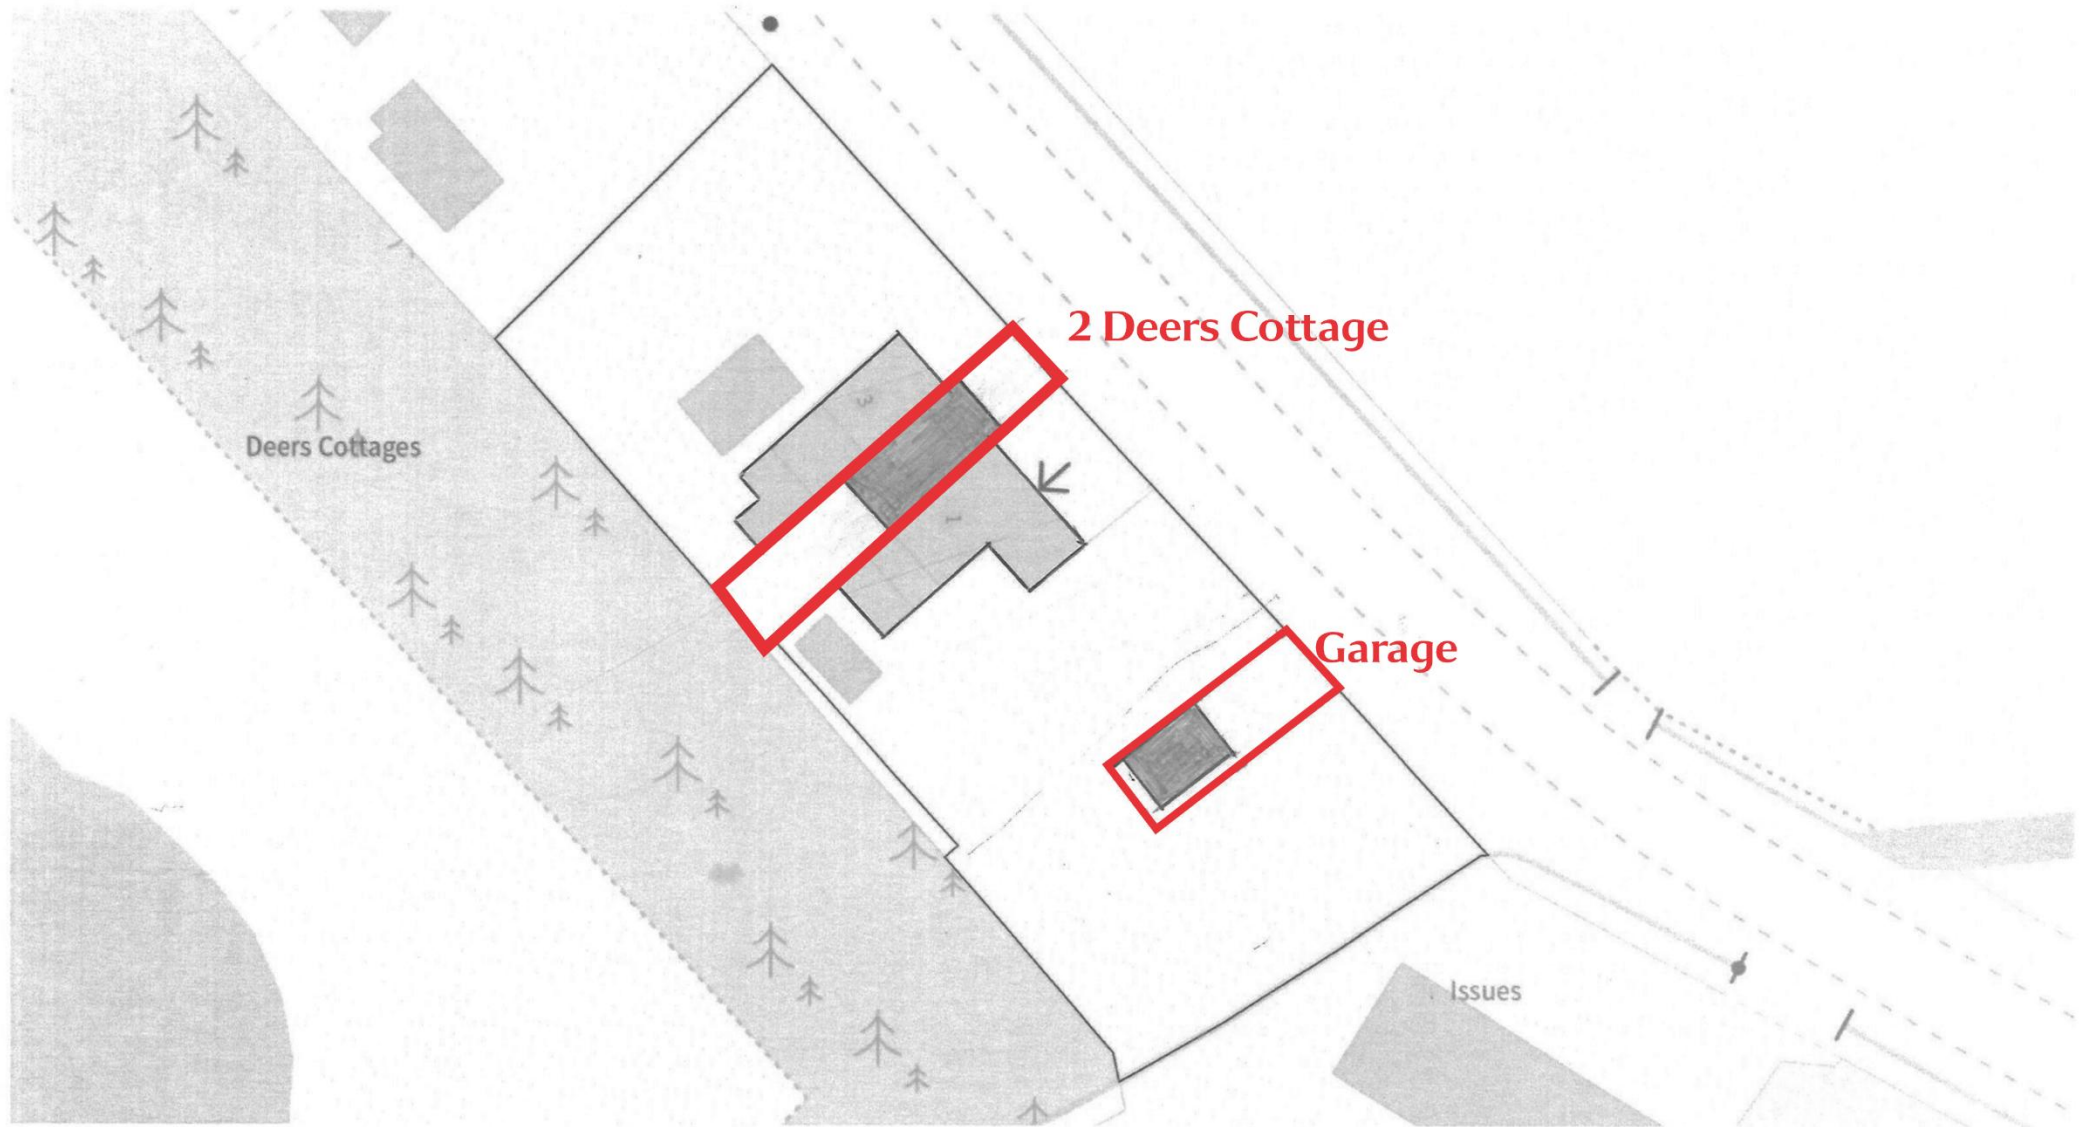


DISCLAIMER
Messrs Robert Bell & Company for themselves and for vendors or lessors of this property whose agents they are given notice that:

- The particulars are set out as a general outline only for the guidance of intended purchasers or lessees and do not constitute, nor constitute part of, an offer or contract;


- All descriptions, dimensions, reference to condition and necessary permission for use and occupation, and other details are given without responsibility otherwise as to the correctness of each of them;

- No person in the employment of Messrs Robert Bell & Company has any authority to make or give any representation of warranty whatever in relation to this property.

- All parties are advised to make appointments to view but the agents cannot hold themselves responsible for any expenses incurred in inspecting properties, which may have been sold or let.

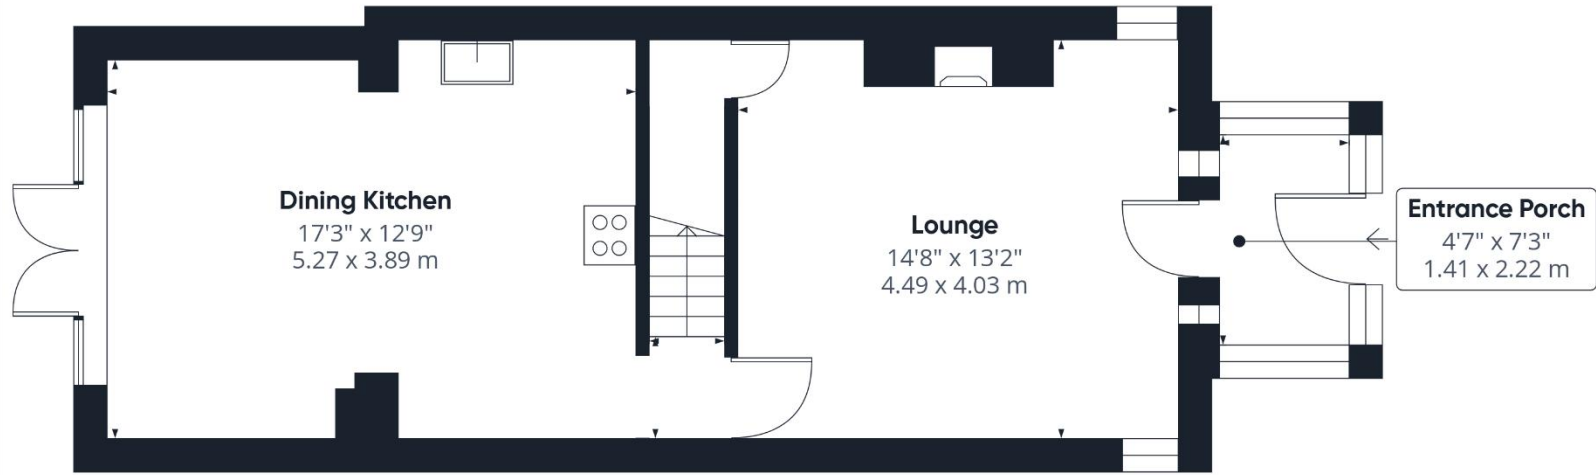

Ground Floor

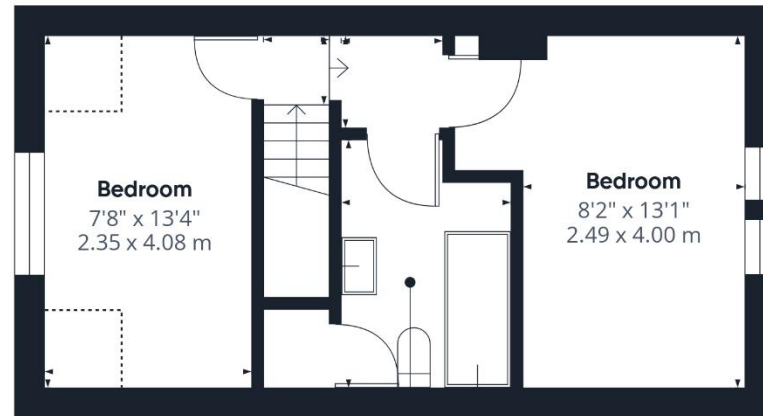

Floor 1

(1) Excluding balconies and terraces

While every attempt has been made to ensure accuracy, all measurements are approximate, not to scale. This floor plan is for illustrative purposes only.

Calculations are based on RICS IPMS 3C standard.

GIRAFFE360



Approximate total area⁽¹⁾

791 ft²
73.5 m²

Reduced headroom

16 ft²
1.5 m²

(1) Excluding balconies and terraces

Reduced headroom
..... Below 5 ft/1.5 m

While every attempt has been made to ensure accuracy, all measurements are approximate, not to scale. This floor plan is for illustrative purposes only.

Calculations were based on RICS IPMS 3C standard. Please note that calculations were adjusted by a third party and therefore may not comply with RICS IPMS 3C.

GIRAFFE360



Old Bank Chambers, Horncastle. LN9 5HY
Tel: 01507 522222
Email: horncastle@robert-bell.org

www.robert-bell.org

