



Queens Road, Brentwood

WN

PROPERTIES

WN
PROPERTIES

Queens Road

Asking Price £750,000

A beautifully presented and thoughtfully arranged family home, set over three floors and located on a highly desirable residential road. The ground floor offers a practical and versatile layout, beginning with a welcoming entrance hall that leads through to a generous integral garage, ideal for secure parking or additional storage. A spacious bar room provides an excellent space for entertaining or relaxing, while a separate storage room, currently used as a wine cellar, adds a unique and characterful touch. A well-appointed utility room further enhances convenience and functionality on this level. The first floor forms the heart of the home, featuring an impressive open-plan kitchen and dining room that has been designed with both everyday living and entertaining in mind. The kitchen is fitted with sleek, contemporary cabinetry, ample worktop space, and integrated appliances, creating a stylish yet highly practical environment. This bright and sociable space is enhanced by large windows and doors that allow natural light to pour in, while double doors open directly onto a private garden, creating a seamless connection between indoor and outdoor living. A separate living room offers a comfortable retreat, ideal for quieter evenings, while a conveniently located WC completes the accommodation on this floor. The second floor comprises four well-proportioned bedrooms, all presented in excellent decorative order. The principal bedroom is particularly inviting and benefits from its own en-



suite shower room, providing a private and luxurious feel. The remaining bedrooms are perfectly suited for family living, guests, or home working. A modern family bathroom, finished with contemporary fittings and tiling, serves the additional bedrooms. Externally, the property enjoys an attractive frontage with the added benefit of driveway parking, along with a pleasant setting and elevated views across neighbouring homes and surrounding greenery, enhancing the sense of space and privacy. The property is ideally located within close proximity to a range of local amenities, including shops, cafes, and reputable schools, as well as excellent transport links, offering convenient access to nearby towns and central London, making it perfectly suited for commuters and families alike. This superb home combines modern style with a highly functional layout, making it ideally suited to contemporary family life. Early viewing is strongly recommended to fully appreciate the quality, space, and setting on offer.

Living Room 14' 2" x 21' 10" (4.31m x 6.65m)

Kitchen/Diner 15' 8" x 21' 10" (4.77m x 6.65m)

Bedroom 1 15' 7" x 13' 9" (4.75m x 4.19m)

Bedroom 2 12' 2" x 11' 9" (3.71m x 3.58m)


Bedroom 3 15' 7" x 7' 8" (4.75m x 2.34m)

Bedroom 4 9' 10" x 9' 9" (2.99m x 2.97m)


Bar 15' 3" x 10' 0" (4.64m x 3.05m)

Garage 20' 3" x 15' 6" (6.17m x 4.72m)



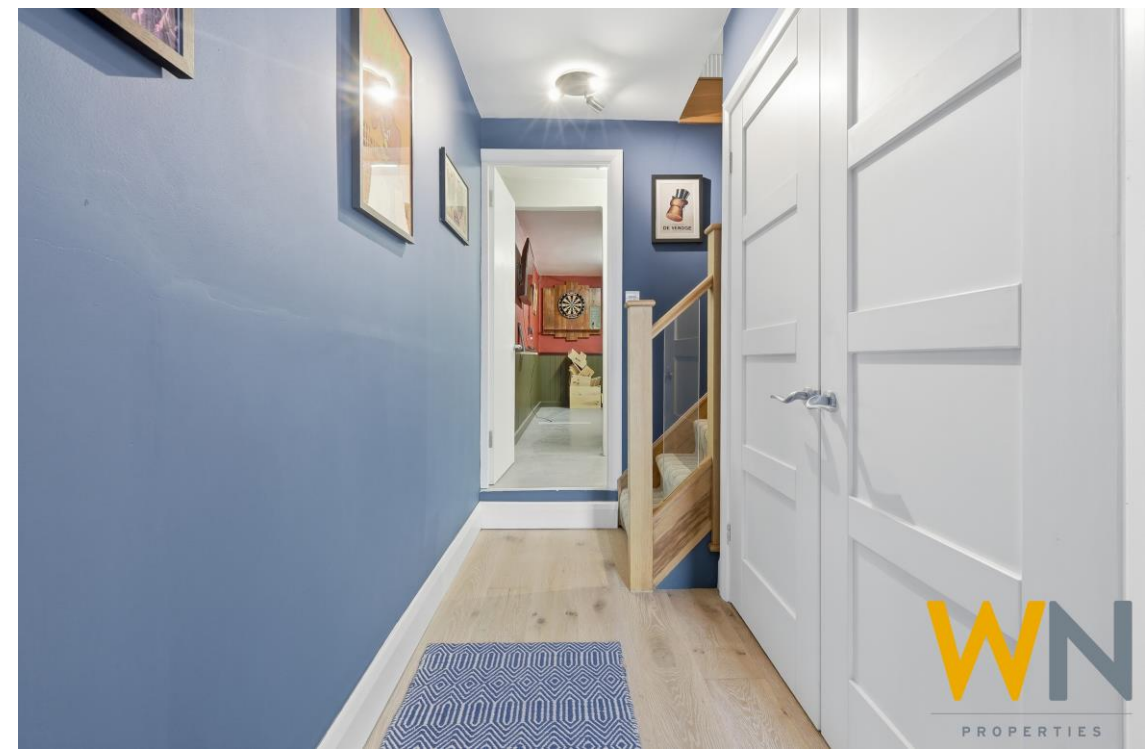



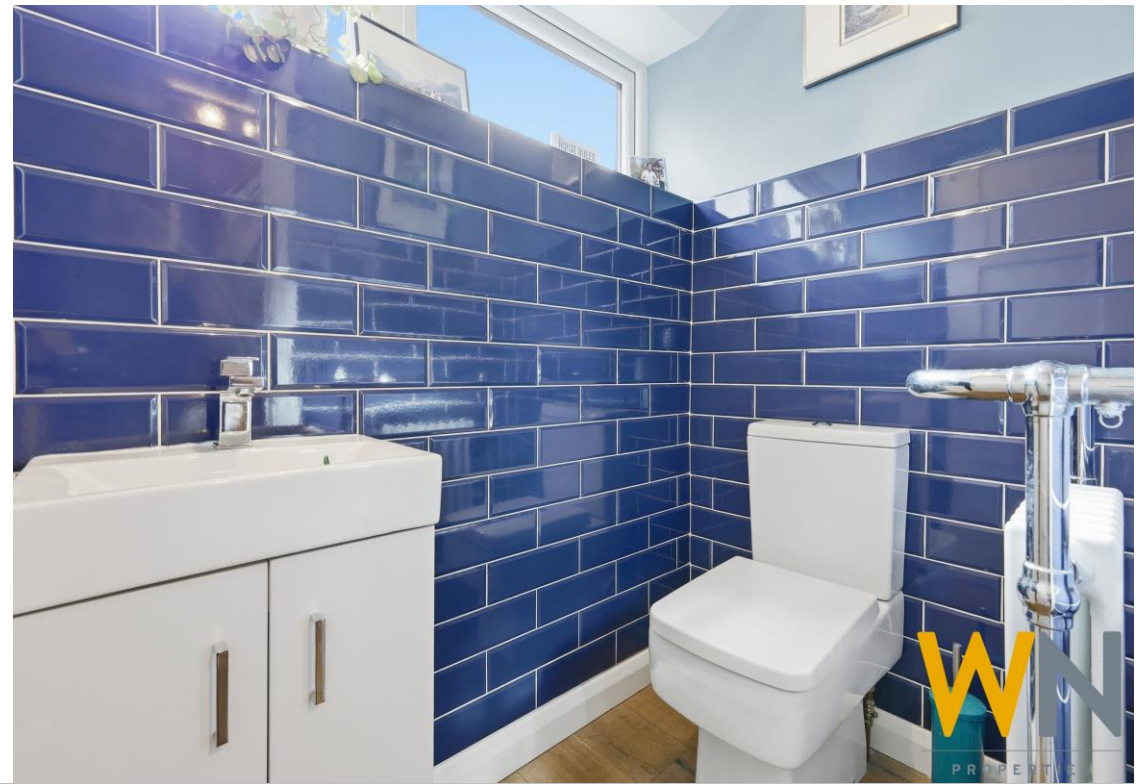



W N

PROFESIONAL



Council Tax Band F


148 Hutton Road
Shenfield

Essex CM15 8NL

01277 225191

admin@wnproperties.co.uk

wnproperties.co.uk

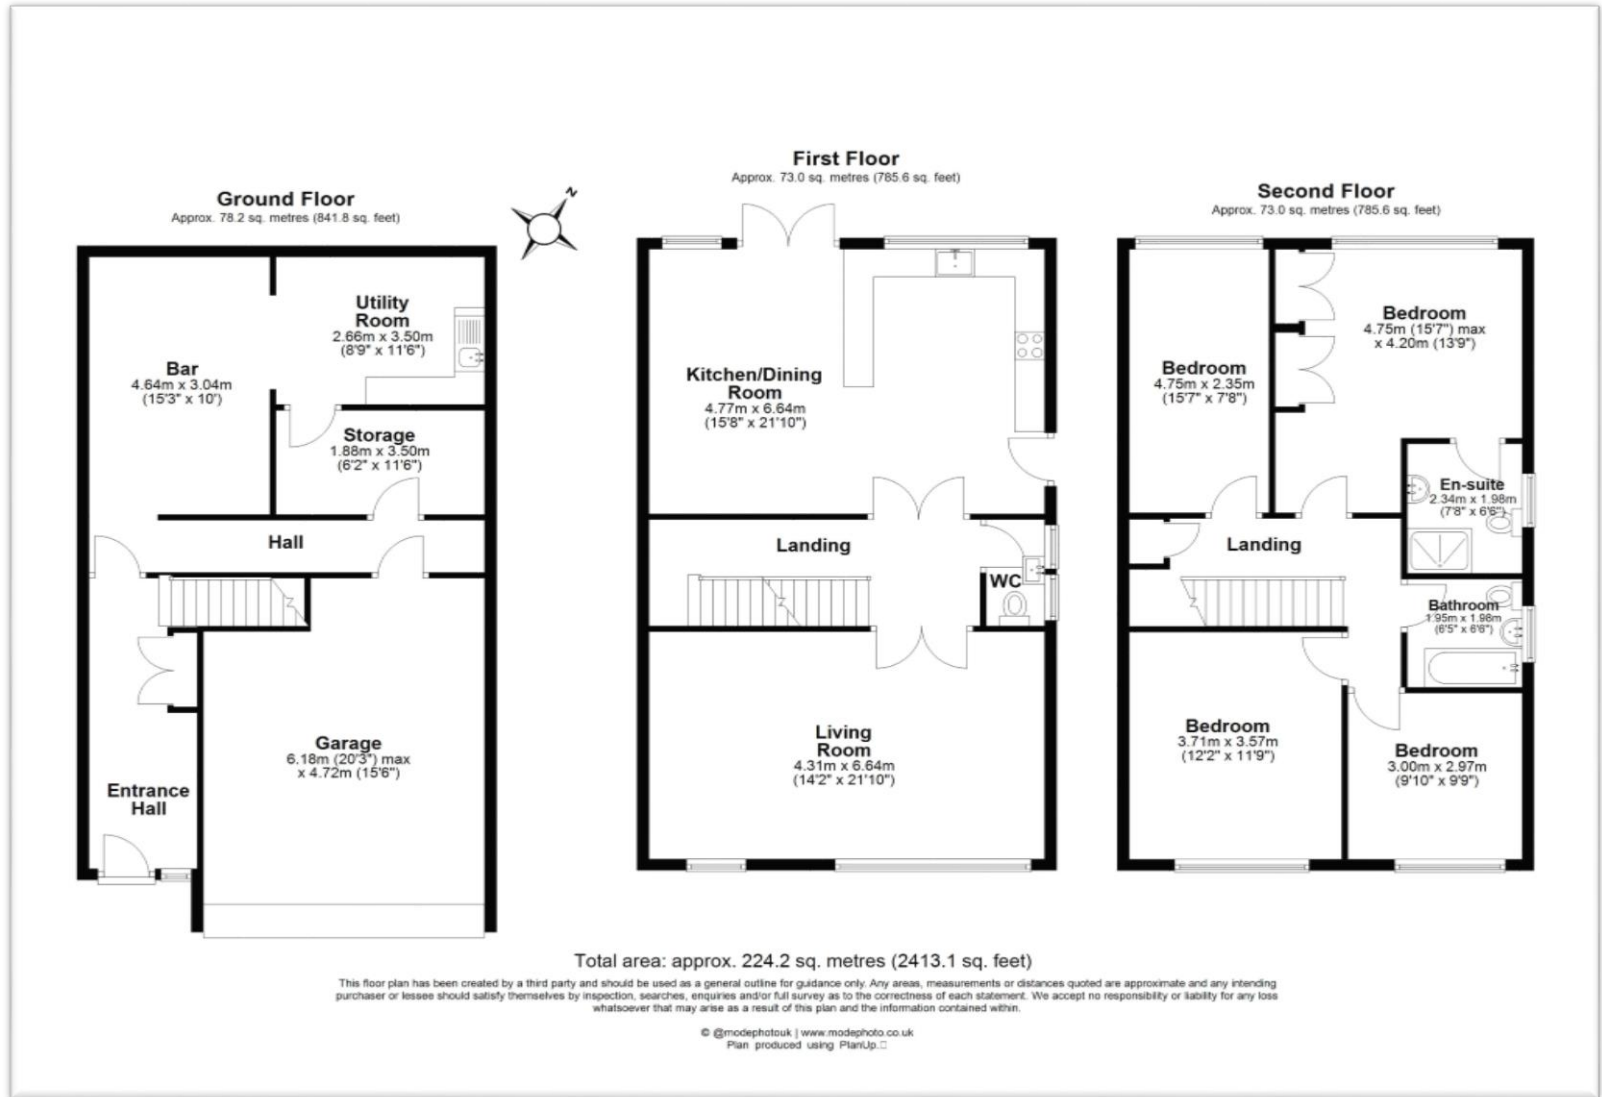

Every effort has been made to ensure the complete accuracy of these particulars, however they cannot be guaranteed. Always check before agreeing to purchase. This includes checking on the existence of relevant permissions, services/utilities, fixtures, fittings and appliances which have not been tested by WN Properties and there is no guarantee that they are in working order or fit for purpose. Photographs are for general information and it cannot be inferred that any items shown are included in the sale or within the ownership of the seller and therefore must be verified by your legal representative. No assumptions can be made from any description or image, relating to the type of construction, structural condition or the surroundings of the property. All measurements are approximate and any drawings/floorplans provided are for general guidance and are not to scale. WN Properties recommend ancillary service providers from time to time to assist you with your purchase. You are not under any obligation to use the services of any of the recommended providers, though should you accept our recommendation the provider may pay us a Referral Fee. The Referral Fee is separate from your obligation to pay your fees or commission.