



Hudson Road


Leigh-on-Sea, SS9 5PA

- DETACHED HOUSE
- THREE BEDROOMS
- SPACIOUS KITCHEN/DINER
- GARAGE

£375,000

****375,000 - £400,000**** A three bedroom detached home in a popular part of Eastwood offered with NO ONWARD CHAIN.



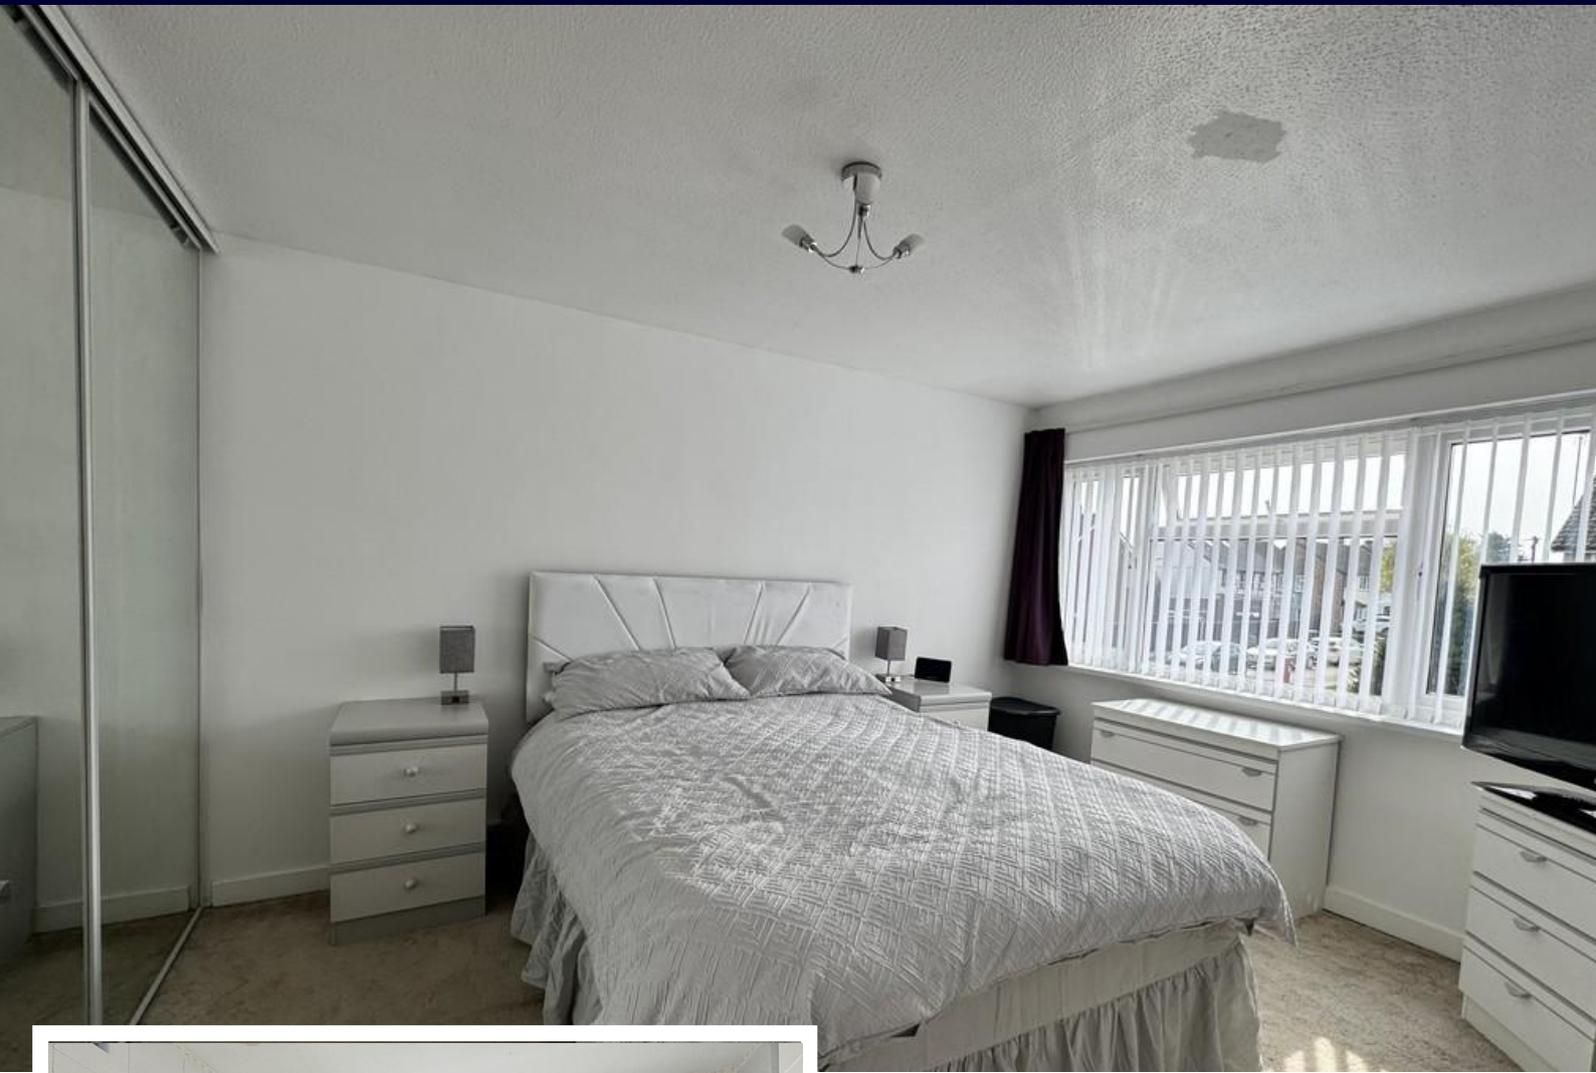

Hair & Son are pleased to bring to market this lovely three bedroom detached home in a popular residential location in Eastwood within the Eastwood Academy catchment.

This home provides generous living space throughout, and great further benefits that enhances this home.

You are brought initially into an entrance hallway, when you will find access to a downstairs toilet. The living room is located further along and is a through room into an open planned kitchen/diner. What you will notice with this home is the abundance of natural light throughout.

Upstairs you have three bedrooms, two of which are located to the front, with the second bedroom looking over the rear garden. The family bathroom comprises of a three piece suite including a wash hand basin, low level w/c and bathtub with an overhead shower attachment.

Externally the rear garden is mainly grass laid to lawn, with a paved pathway leading to the bottom of the garden. A garden shed can also be found as well as a garage.

The property is offered to the market with vacant possession, therefore no onward chain.

ENTRANCE HALL



7' 1" x 3' 9" (2.16m x 1.14m)

LOUNGE

16' 6" x 14' 8" (5.03m x 4.47m)

KITCHEN/DINER

16' 8" x 11' 9" (5.08m x 3.58m)

WC

LANDING

BEDROOM ONE

15' 3" x 9' 10" (4.65m x 3m)

BEDROOM TWO

11' 3" x 7' 8" (3.43m x 2.34m)

BEDROOM THREE

9' 0" x 6' 9" (2.74m x 2.06m)

BATHROOM

8' 6" x 6' 0" (2.59m x 1.83m)


GARAGE

GARDEN


These particulars are accurate to the best of our knowledge but do not constitute an offer or contract. Photos are for representation only and do not imply the inclusion of fixtures and fittings. The floor plans are not to scale and only provide an indication of the layout.



Ground Floor

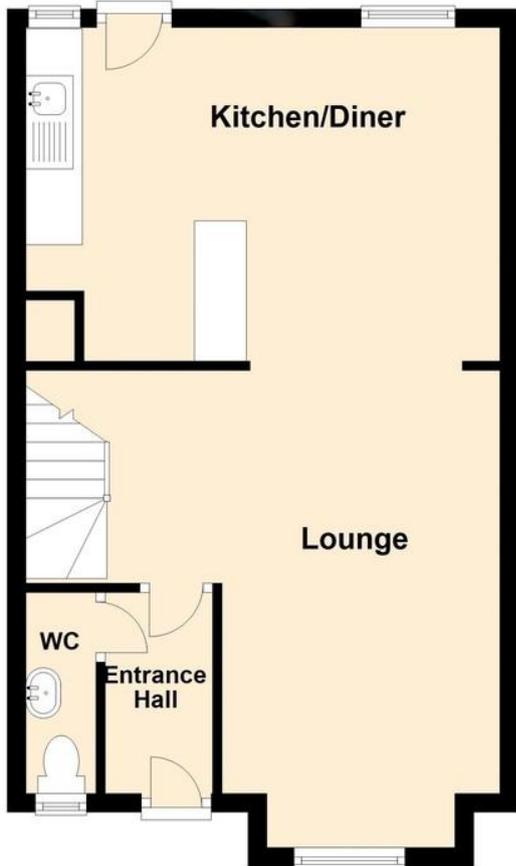

First Floor

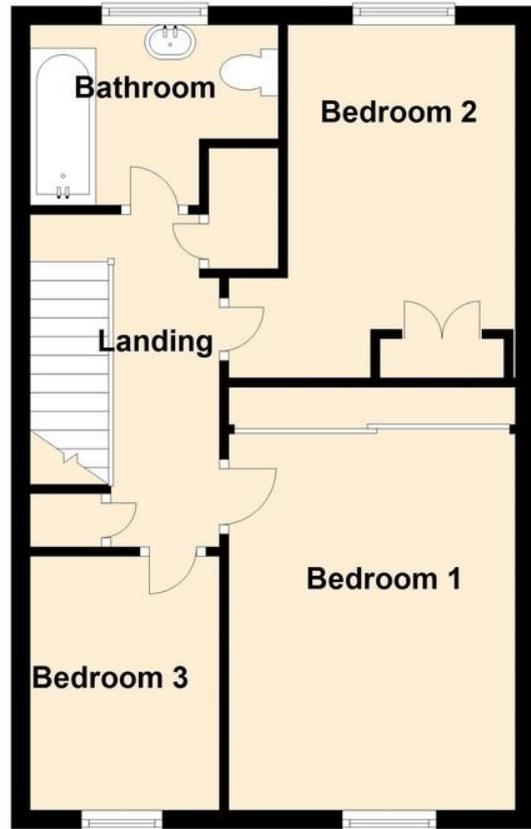

Regulated by RICS

t. 01702 34 11 77

More than an estate agent

www.hairandson.co.uk

Residential Sales
190 London Road
Southend-On-Sea
Essex SS1 1PJ

