



The Presbytery, Holme on Spalding Moor, York, YO43 4BR

- No Onward Chain • Stunning period property with 1.25 acres • Multigenerational two bedroom apartment with a separate entrance & staircase • Perfect property for dual family living • Multiple reception rooms • Kitchen with a large utility room off • Large double bedrooms, an en-suite & a family bathroom • Substantial double garage • Extremely private • EPC = E

Guide Price £725,000


A rare opportunity to own a distinguished period home situated on an expansive plot of just under 1.25 acres. This exceptional property boasts over 2800 sq ft of versatile accommodation and provides a unique multi-generational living option with its attached annexe, making it perfect for extended family living or home working. Surrounded by mature woodland, the house is tucked away in a central clearing, providing an unparalleled level of privacy. Homes with such distinctive features and private settings are a rare find, making this an incredibly special opportunity.

The village boasts a local primary school, doctor's surgery, and a well-stocked village shop, ensuring convenience for everyday needs. Holme on Spalding Moor is well-connected, with excellent transport links to the nearby City of York and Howden train station two hours from London. The village also features a variety of pubs, a community centre and outdoor spaces. Whether you're enjoying the tranquil countryside or taking advantage of local services, Holme on Spalding Moor offers a perfect balance of rural charm and modern convenience.

On entering through the main door, you step into a generous porch with a charming tiled floor, currently used for the storage of coats and shoes. Moving into the main house, you are greeted by solid wood flooring, a staircase rising to the first floor and doors leading off to either side. The first reception room on the left enjoys dual-aspect windows, an exposed brick fireplace with an open fire at its centre and built-in storage to one side. Across the hall you will find a second reception room which has a large sliding sash window to the front, flooding the space with natural light and a cast-iron open fire, a perfect focal point for the colder months.

A door from the living room opens into a spacious kitchen/diner, complete with a fully tiled floor, an L-shaped solid wood worktop with a chopping block at one end, a Belfast sink and an Aga. There is built-in storage and ample room for a substantial dining table and chairs. Timber and glass double doors open directly onto the patio seating area, creating an ideal flow for entertaining. Off to one side is a large utility room with a tiled floor, additional built-in storage, a single oven, a four-ring hob and space for multiple appliances. Beyond lies a fully shelved pantry and a door giving access to the 38 m2 integrated double garage with electric doors. A cloakroom with WC and hand basin completes the ground floor.

The first floor is divided into two sections. The main section offers three large double bedrooms and a single, all with built-in storage. One of the doubles features a cast-iron fireplace for added character. The master suite boasts a generous en-suite bathroom with a freestanding bath, pedestal hand basin, w/c, and separate shower. A well-appointed family bathroom with bath, w/c, and hand basin serves the remaining bedrooms. The adjoining annex provides excellent additional accommodation comprising two spacious double bedrooms, one with fitted storage, a bright kitchen/living/dining area with built-in appliances and a Velux window. A bathroom with a bath, w/c and pedestal hand basin completes this floor. A second staircase from this part of the house leads to its own entrance at the rear, offering privacy and independence.

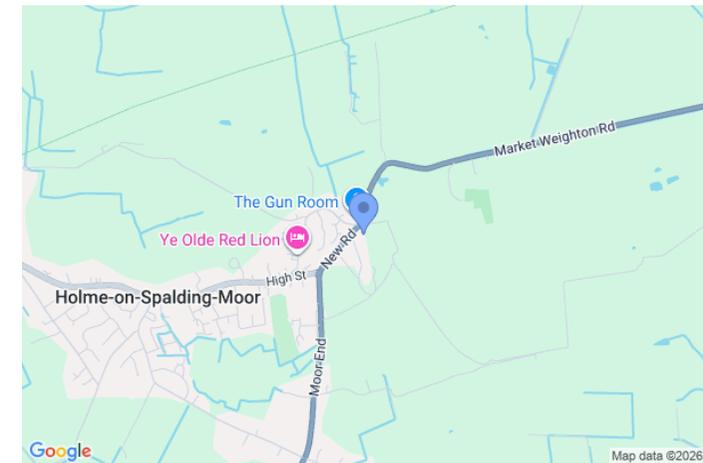



THE PRESBYTERY IS A STUNNING FIVE BEDROOM PERIOD HOME WITH SUBSTANTIAL GROUNDS



R M English Ltd, 2 Railway Street, Pocklington, YO42 2QZ Tel: 01759 303202



Energy Efficiency Rating		Current	Potential
Very energy efficient - lower running costs			
(92-100)	A		
(81-91)	B		
(69-80)	C		
(55-68)	D		
(39-54)	E		
(21-38)	F		
(1-20)	G		
Not energy efficient - higher running costs			
		44	73

Environmental Impact (CO ₂) Ra		0	0
		Current	Potential
Very environmentally friendly - lower CO ₂ emissions			
(92-100)	A		
(81-91)	B		
(69-80)	C		
(55-68)	D		
(39-54)	E		
(21-38)	F		
(1-20)	G		
Not environmentally friendly - higher CO ₂ emissions			

Viewing strictly by appointment

Tenure Freehold

Council Tax Band F

Local Authority East Riding of Yorkshire Council

Services All mains services



Address: New Road, Holme on Spalding Moor, York, YO43 4BR
Reference: 2426



rmenglish.co.uk



Offices in York, Pocklington and Market Weighton

R M English Ltd, 2 Railway Street, Pocklington, YO42 2QZ Tel: 01759 303202

Approx. Gross Internal Floor Area 1883 sq. ft / 175.01 sq. m
Annexe 503 sq. ft / 46.77 sq. m
Garage 415 sq. ft / 38.52 sq. m
Total 2801 sq. ft / 260.30 sq. m

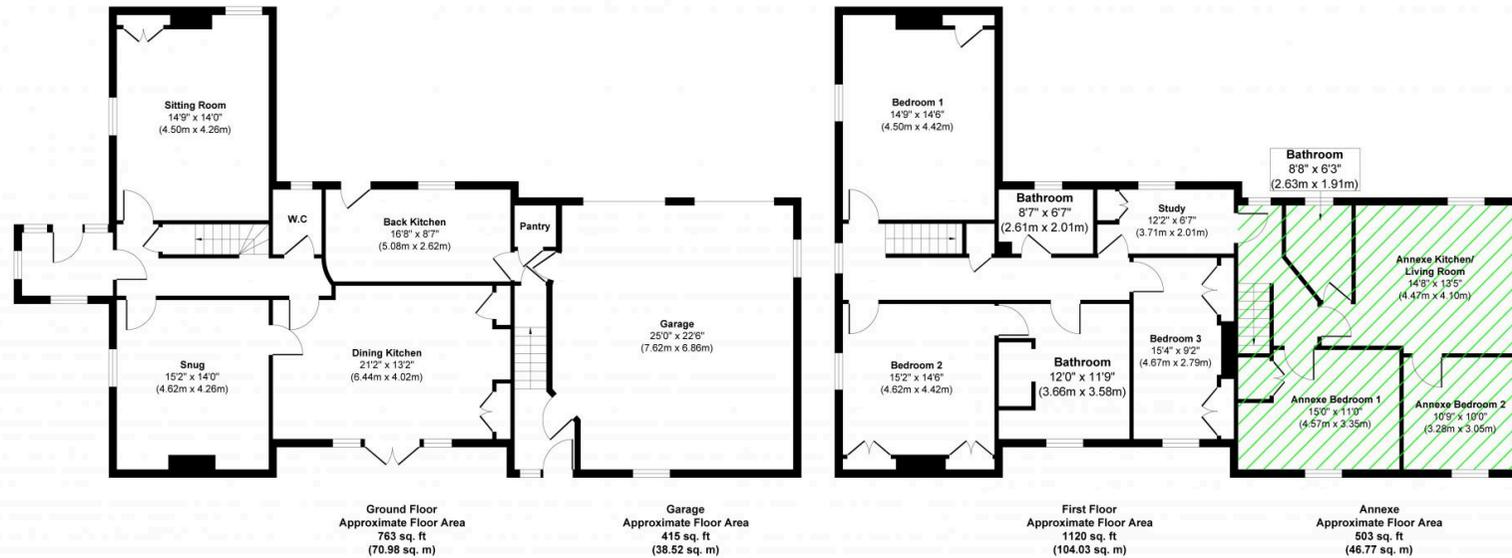


Illustration for identification purposes only, measurements approximate, not to scale.
 Copyrighted and Produced by MS Property Marketing.

Disclaimer

R M English, their clients and any joint agents give notice that: 1: They are not authorised to make or give any representations or warranties in relation to the property either here or elsewhere, either on their own behalf or on behalf of their client or otherwise. They assume no responsibility for any statement that may be made in these particulars. These particulars do not form part of any offer or contract and must not be relied upon as statements or representations of fact. 2: Any areas, measurements or distances are approximate. The text, photographs and plans are for guidance only and are not necessarily comprehensive. It should not be assumed that the property has all necessary planning, building regulations or other consents and R M English have not tested any services, equipment or facilities. Purchasers must satisfy themselves by inspection or otherwise.