



SUSAN METCALFE
RESIDENTIAL



Finborough Road, Chelsea, SW10

£700,000

Bedrooms	2
Bathrooms	1
Surface	897 sqft
Tenure	Leasehold 166 years
Service Charge	£2,000
Outdoor Space	Garden
Parking	Residents Permit
Council Tax	Council Tax Band: D (RBKC)

SPACIOUS 2-BEDROOM GARDEN FLAT

A well-presented 2-bedroom flat with a large private garden arranged over two landscaped levels with mature cherry trees. Offering 897 sq ft of spacious living accommodation, the flat is moments from the Fulham Road and Kings Road with all its shops and restaurants and good transport links

Features

private entrance, entrance hall, reception room/open plan kitchen, principal bedroom, family bathroom, 2nd bedroom, rear garden, front patio.





10 HOLLYWOOD ROAD CHELSEA SW10 9HY

020 7581 3349 www.susanmetcalfe.com info@susanmetcalfe.com





SUSAN METCALFE
RESIDENTIAL

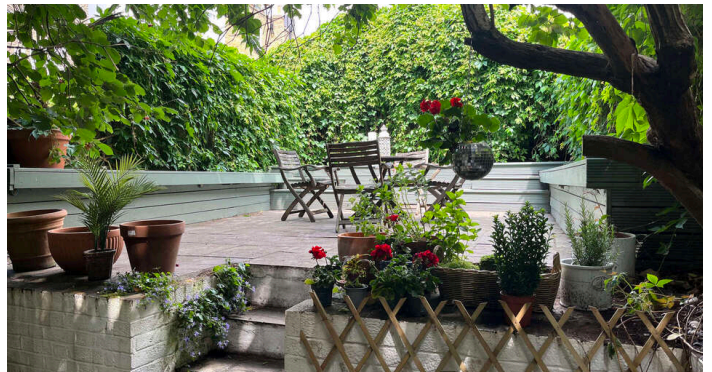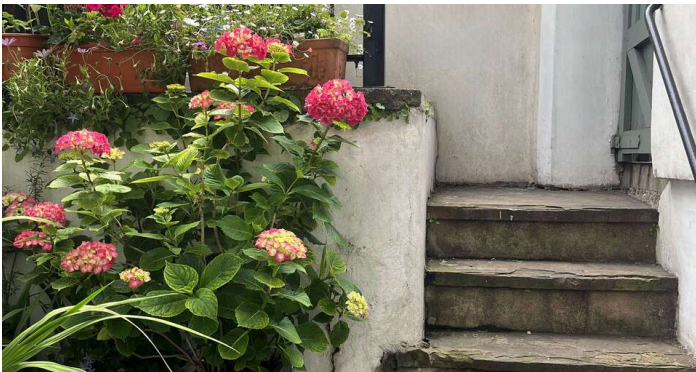

10 HOLLYWOOD ROAD CHELSEA SW10 9HY


020 7581 3349 www.susanmetcalfe.com info@susanmetcalfe.com





SUSAN METCALFE
RESIDENTIAL

Finborough Road, SW10 9DA
Approx. Gross Internal Area 897 Sq Ft - 83.33 Sq M

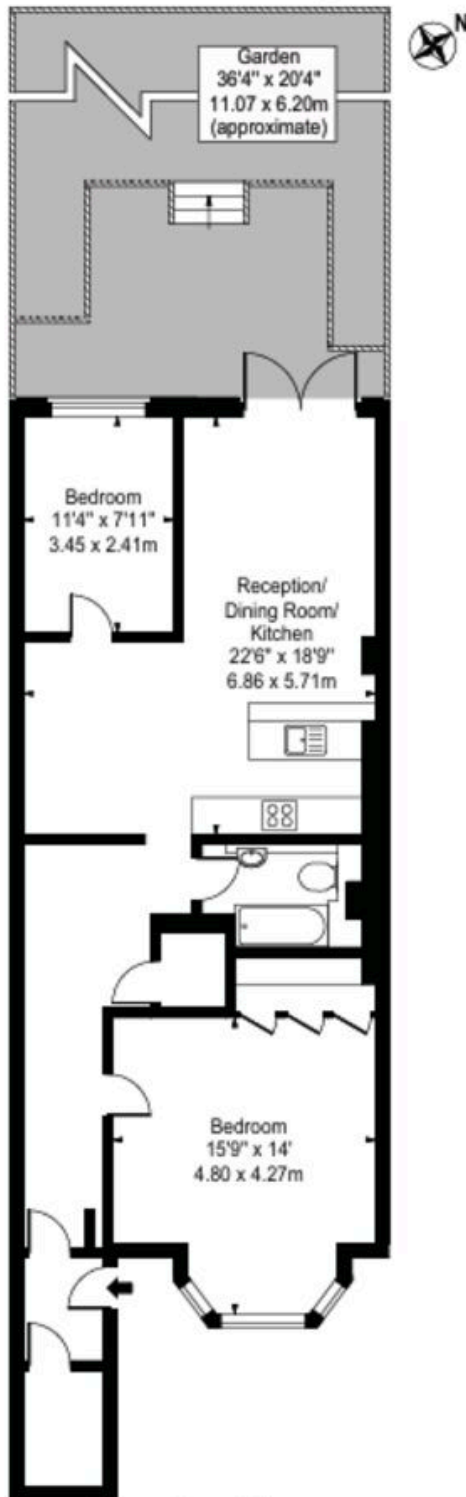

Lower Ground Floor

For Illustration Purposes Only - Not To Scale

This floor plan should be used as a general outline for guidance only and does not constitute in whole or in part an offer or contract. Any intending purchaser or lessee should satisfy themselves by inspection, searches, enquiries and full survey as to the correctness of each statement. Any areas, measurements or distances quoted are approximate and should not be used to value a property or be the basis of any sale or let.



10 HOLLYWOOD ROAD CHELSEA SW10 9HY

020 7581 3349 www.susanmetcalfe.com info@susanmetcalfe.com



