



31 Commercial Street, Harrogate
Harrogate

Guide Price **£300,000**



MYRINGS



31 Commercial Street

Harrogate, Harrogate

Perfectly positioned just moments from the heart of Harrogate, this townhouse offers stylish, neutral interiors and versatile living space across three floors. With three double bedrooms, a modern kitchen and bathroom, and scope to customise the outdoor area, this property is ideal for those seeking a contemporary home within easy reach of the town's many amenities.

Council Tax band: C

Tenure: Freehold

- PRIME LOCATION CLOSE TO HARROGATE TOWN CENTRE
- THREE DOUBLE BEDROOMS OVER TWO UPPER FLOORS
- SPACIOUS LOUNGE WITH FEATURE WOOD BURNER
- MODERN FITTED KITCHEN WITH INTEGRATED OVEN AND HOB
- LARGE HOUSE BATHROOM WITH SHOWER OVER BATH
- PRIVATE PAVED REAR YARD USEFUL AS OFF-STREET PARKING
- GAS CENTRAL HEATING AND DOUBLE GLAZING THROUGHOUT



MYRINGS




Commercial Street, Harrogate, HG1



Approximate Area = 906 sq ft / 84.1 sq m

For identification only - Not to scale

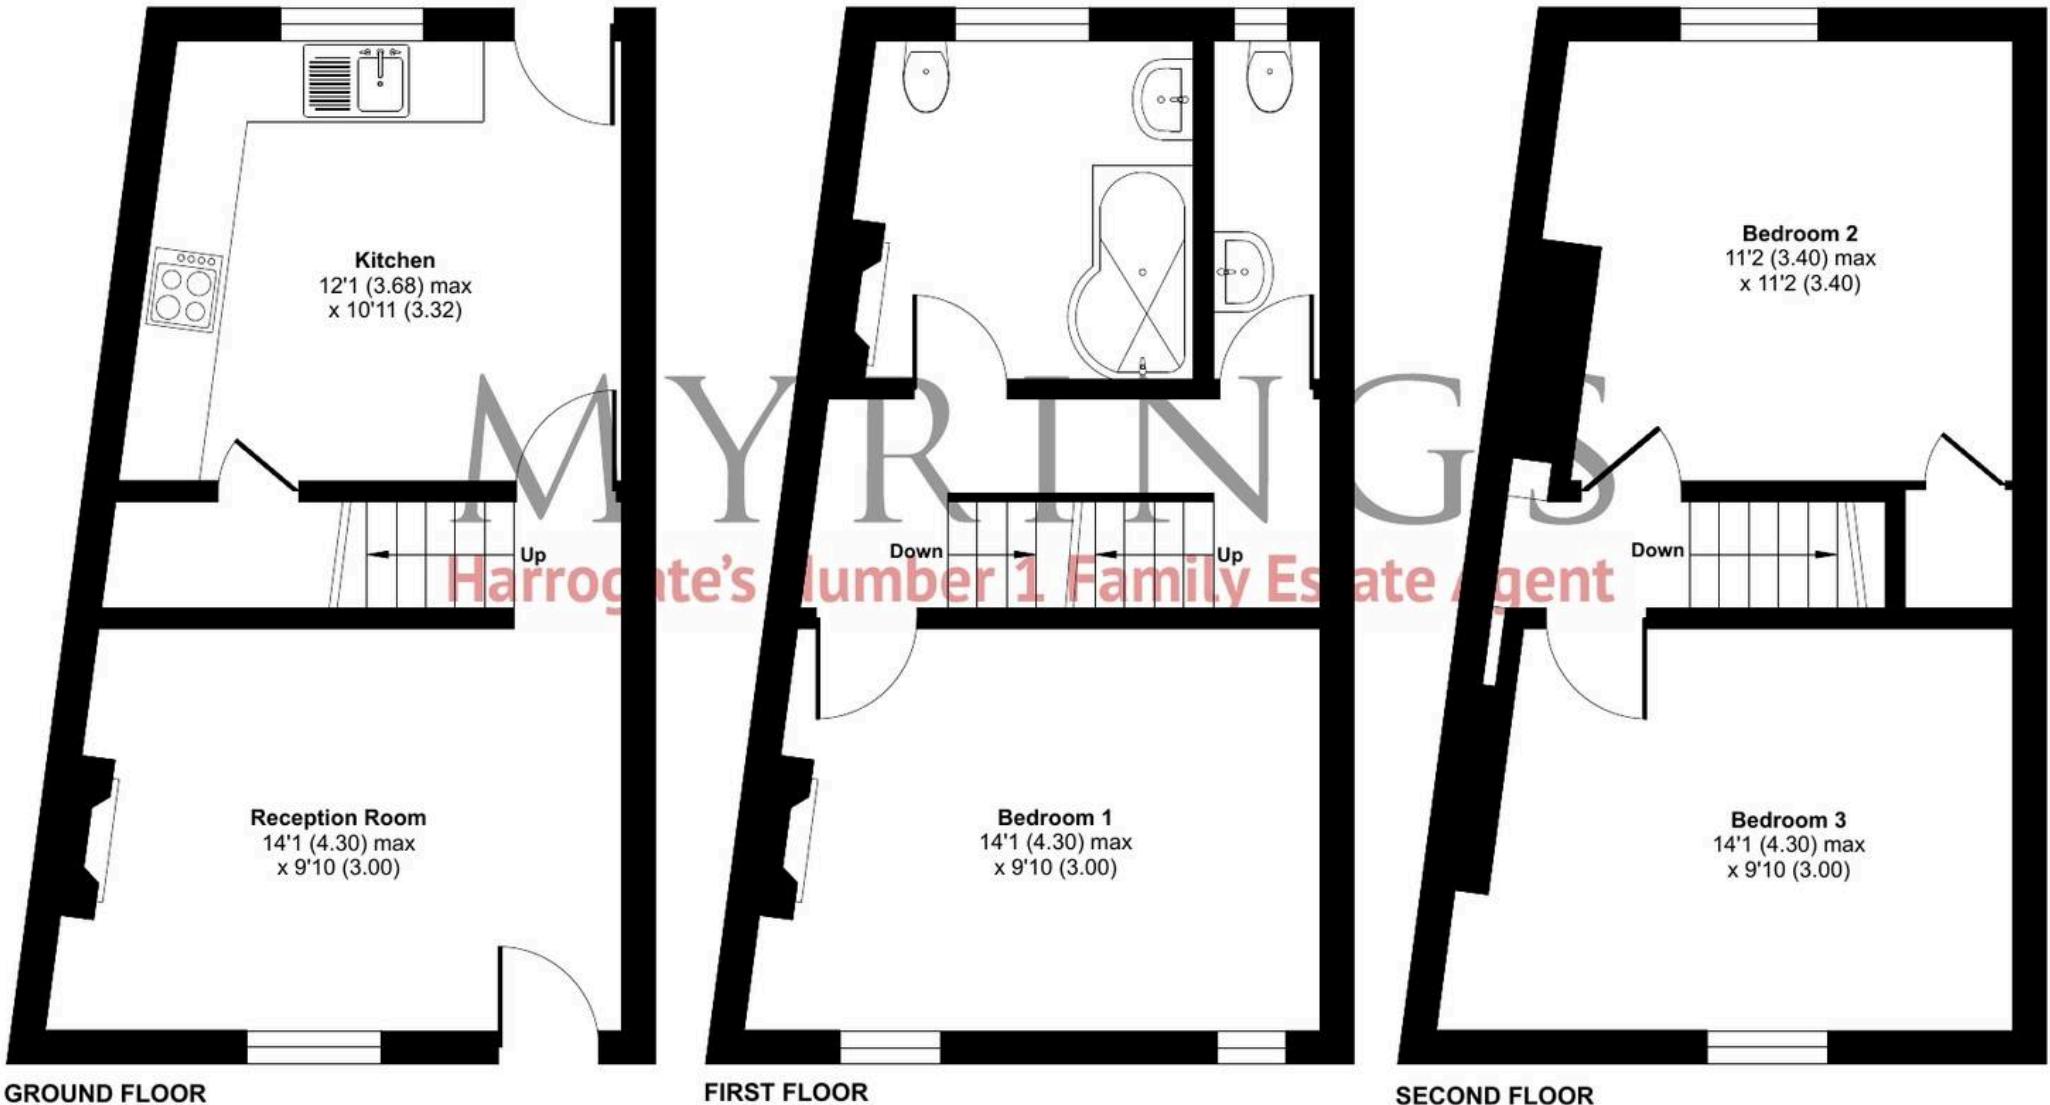

Floor plan produced in accordance with RICS Property Measurement 2nd Edition,
Incorporating International Property Measurement Standards (IPMS2 Residential). © nchecom 2025.
Produced for Myrings. REF: 1363393





Myrings Estate Agents

Myrings Estate Agents Ltd, 10 Princes Square - HG1 1LX

01423

566400

▪ enquiries@myringsestateagents.com ▪ <http://myringsestateagents.com/>

Proud to support

Martin House
Children's Hospice

Registered Charity No. 517919

Here when families need us most