



move
Property Sales & Lettings

Pittville Crescent, Cheltenham



Pittville Crescent, Cheltenham

Spacious top-floor apartment with far-reaching views, two double bedrooms, modern kitchen, en-suite, parking with EV charger, and excellent storage. Close to Pittville Park and Cheltenham centre.

Council Tax band: TBD


Tenure: Share of Freehold

EPC Energy Efficiency Rating:

EPC Environmental Impact Rating:

- Top Floor Two Bedroom Apartment
- Large Living Room/Diner
- Stones Throw From Pittville Park
- Deceptively Spacious Accommodation
- Separate Modern Kitchen
- Modernised Family Bathroom & En-Suite
- Off Road Parking With EV Charger
- Fitted Storage & Storage Room
- Pet Friendly Building
- Stunning Cleeve Hill Views



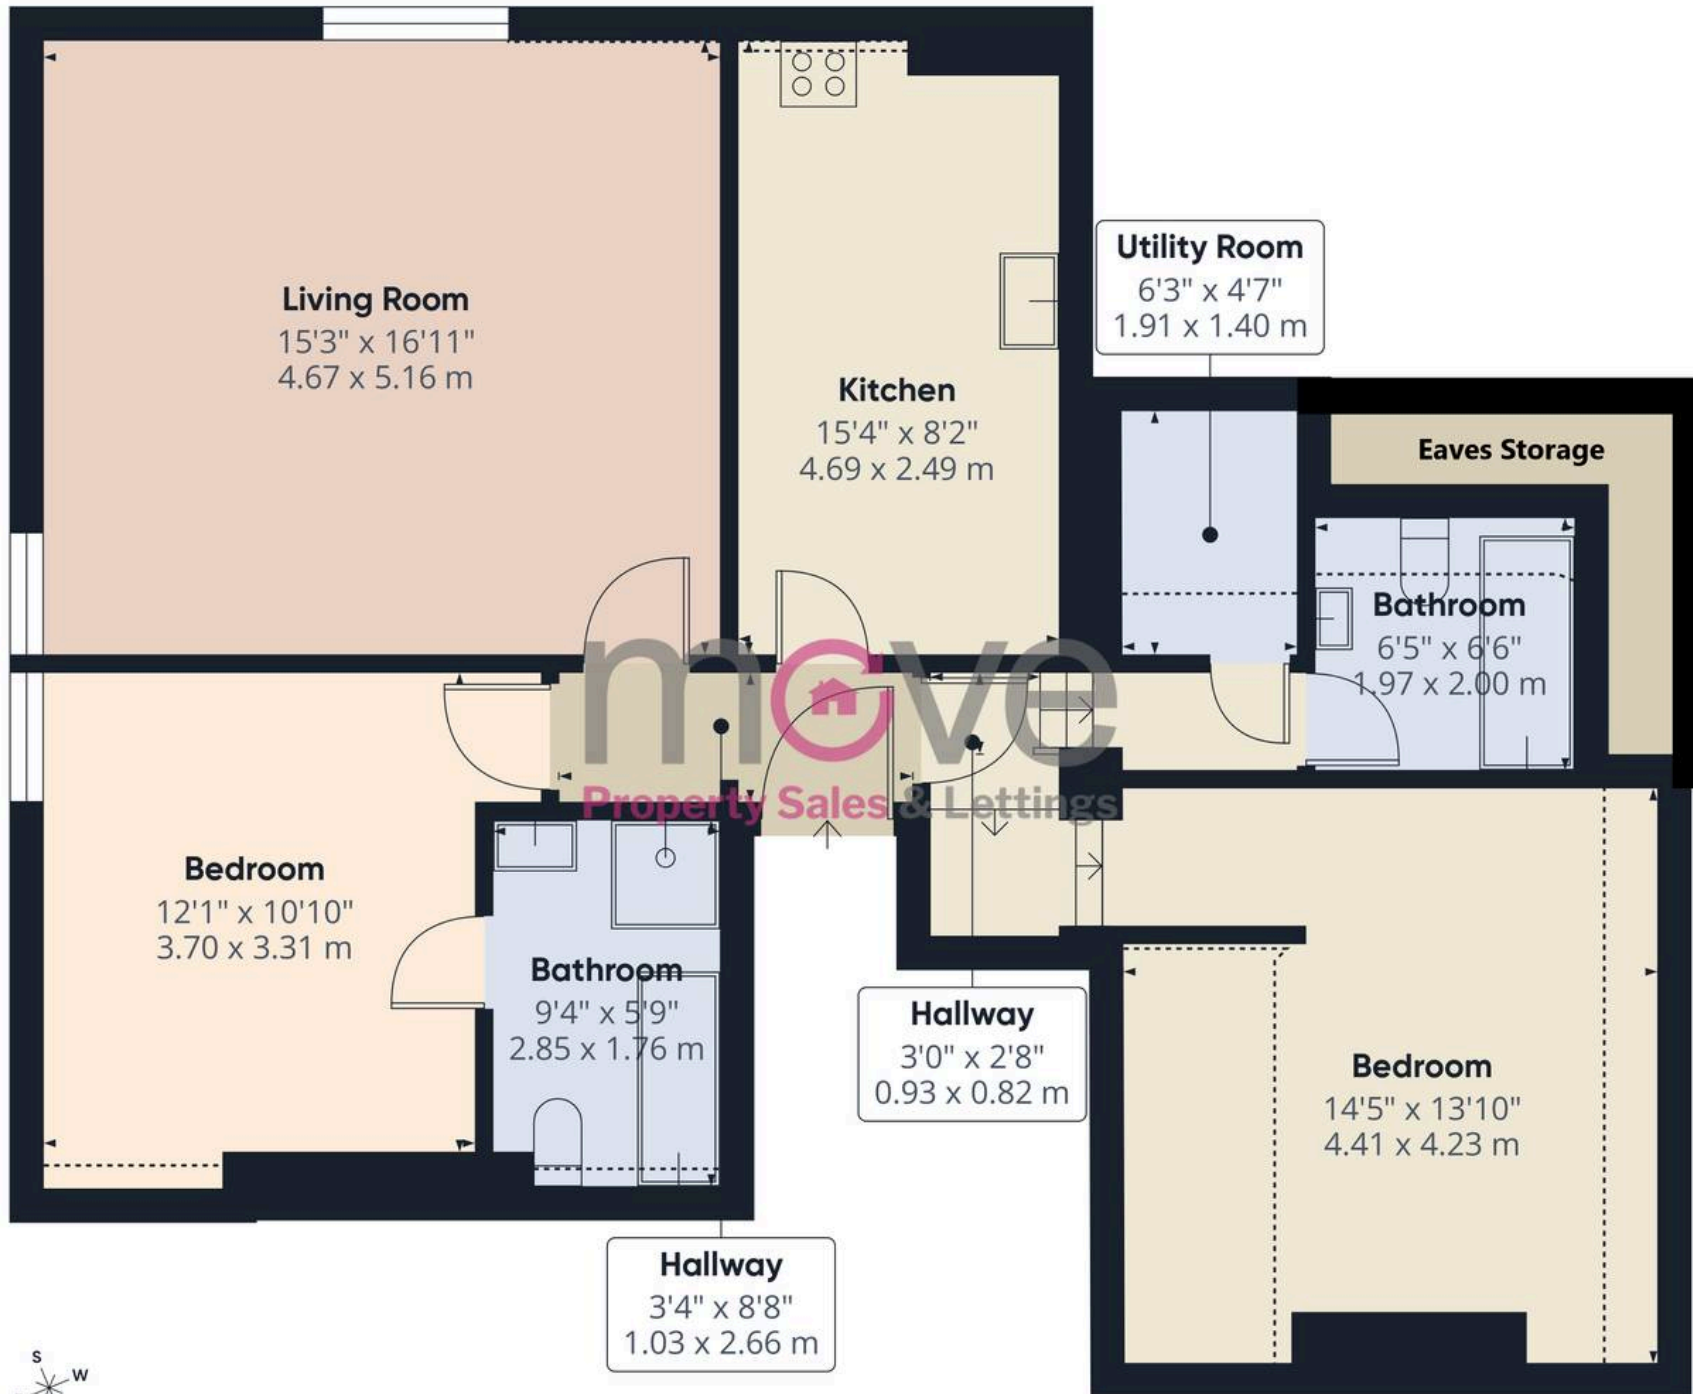

Approximate total area⁽¹⁾

911 ft²
84.6 m²

Reduced headroom

98 ft²
9.1 m²

(1) Excluding balconies and terraces

Reduced headroom

----- Below 5 ft/1.5 m

Calculations reference the RICS IPMS 3C standard. Measurements are approximate and not to scale. This floor plan is intended for illustration only.

GIRAFFE360







Move Estate Agents Cheltenham

1 The Clarence Clarence Parade, Cheltenham - GL50 3NY

01242 257333

cheltenham@move.uk.net

move.uk.net/

move
Property Sales & Lettings