



Edgecombe Coombe Way, Hawkinge - CT18 7DA

Guide Price **£600,000**

Approximate Gross Internal Area (Excluding Eves Storage and Garage) = 179 sq m / 1926 sq ft
Garage = 14 sq m / 154 sq ft

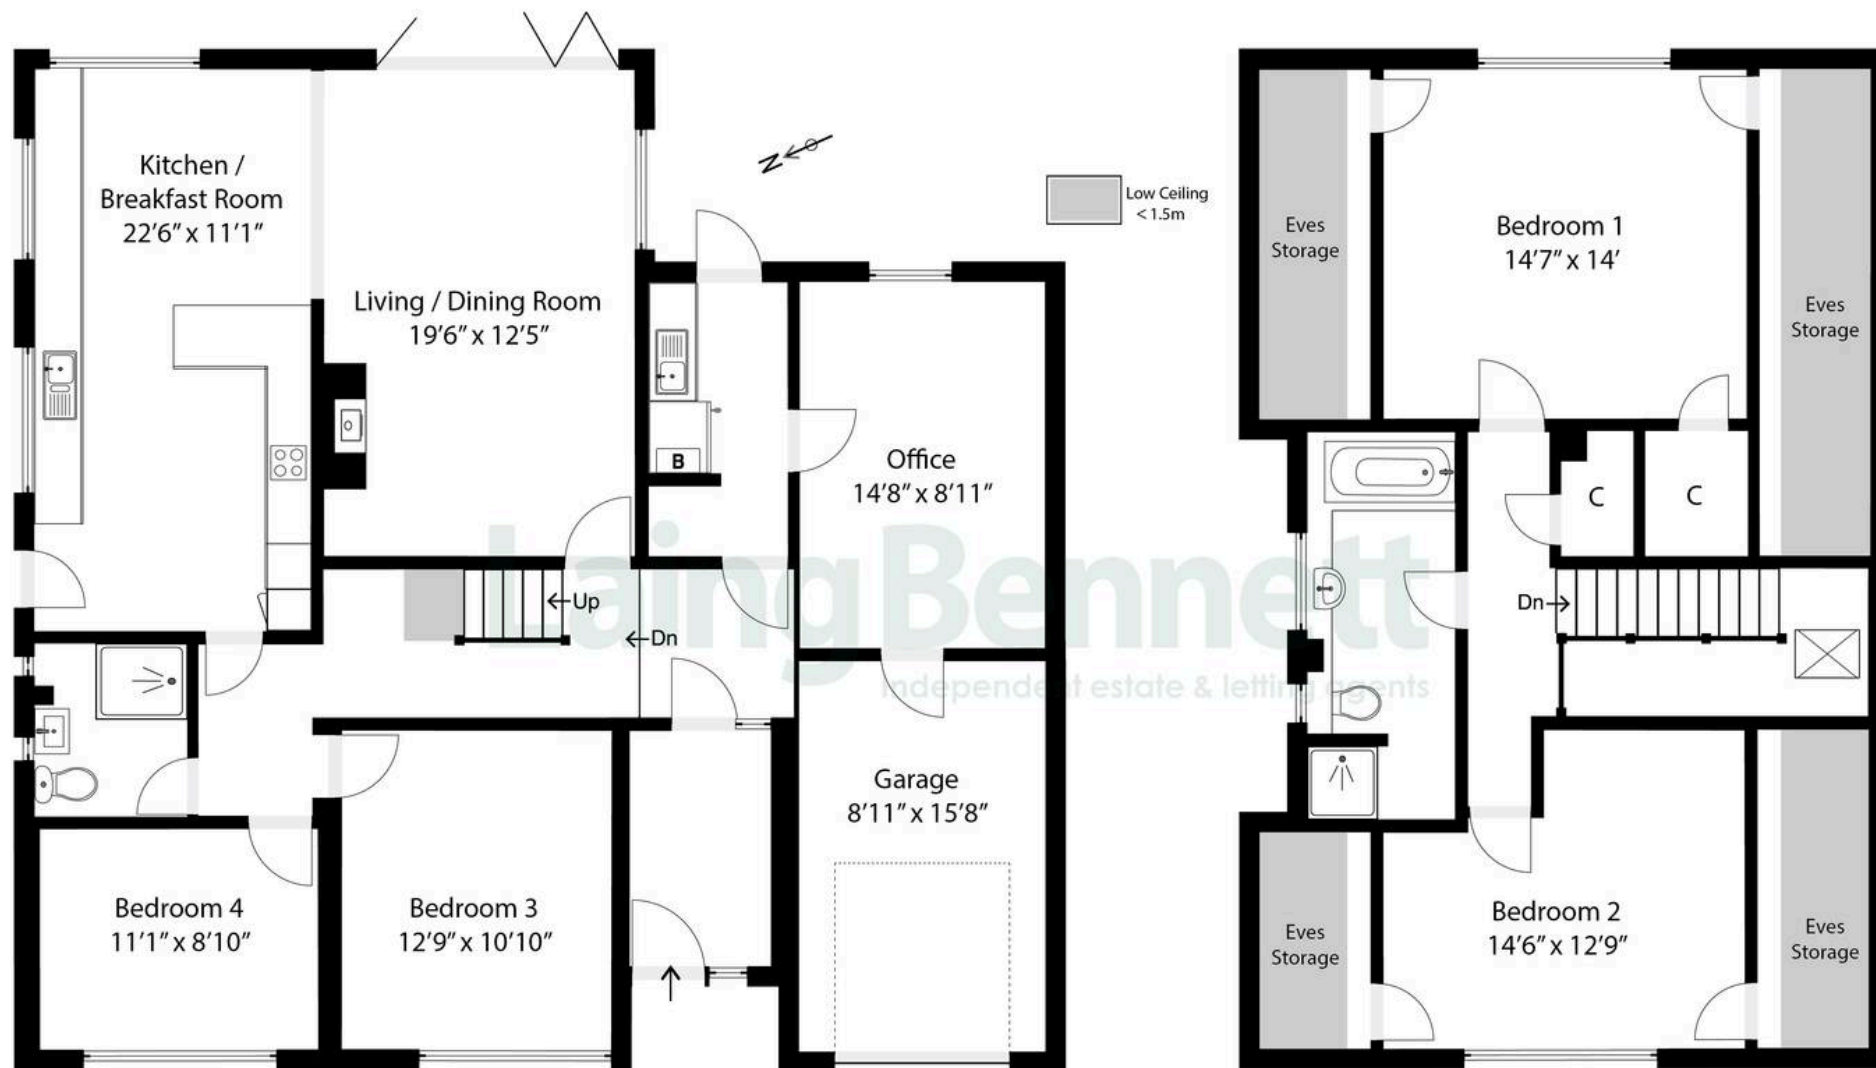


Illustration for Identification purposes only. Measurements are approximate. Dimensions given are between the widest points.

Not to scale. Outbuildings are not shown in actual location.

© Unauthorised reproduction prohibited - chriskemps@hotmail.com



Edgecombe Coombe Way

Hawkinge, Folkestone

Price Range From £600,000 – £625,000 . Set on a generous plot in an enviable private lane with picturesque views over open countryside, this beautifully updated chalet-style home offers spacious and versatile living accommodation. The property features four double bedrooms, two modern bathrooms, a large kitchen/breakfast room perfect for family life or entertaining, The property further benefits from an integral garage, driveway and beautiful generous gardens. With its combination of stylish interiors and idyllic surroundings, this is a truly exceptional home!

Council Tax band: F

Tenure: Freehold

EPC Energy Efficiency Rating: D

EPC Environmental Impact Rating:











Laing Bennett

Laing Bennett Ltd, The Estate Office, 8 Station Road – CT18 8HP

01303 863393 • info@laingbennett.co.uk • www.laingbennett.co.uk/

DISCLAIMER – These details are for guidance only and do not form part of an offer or contract. Measurements are approximate. Laing Bennett Ltd and the Vendor/Landlord accept no liability. Services and appliances are untested. Applicants must make their own checks. Items shown may not be included. No staff have authority to give warranties.