


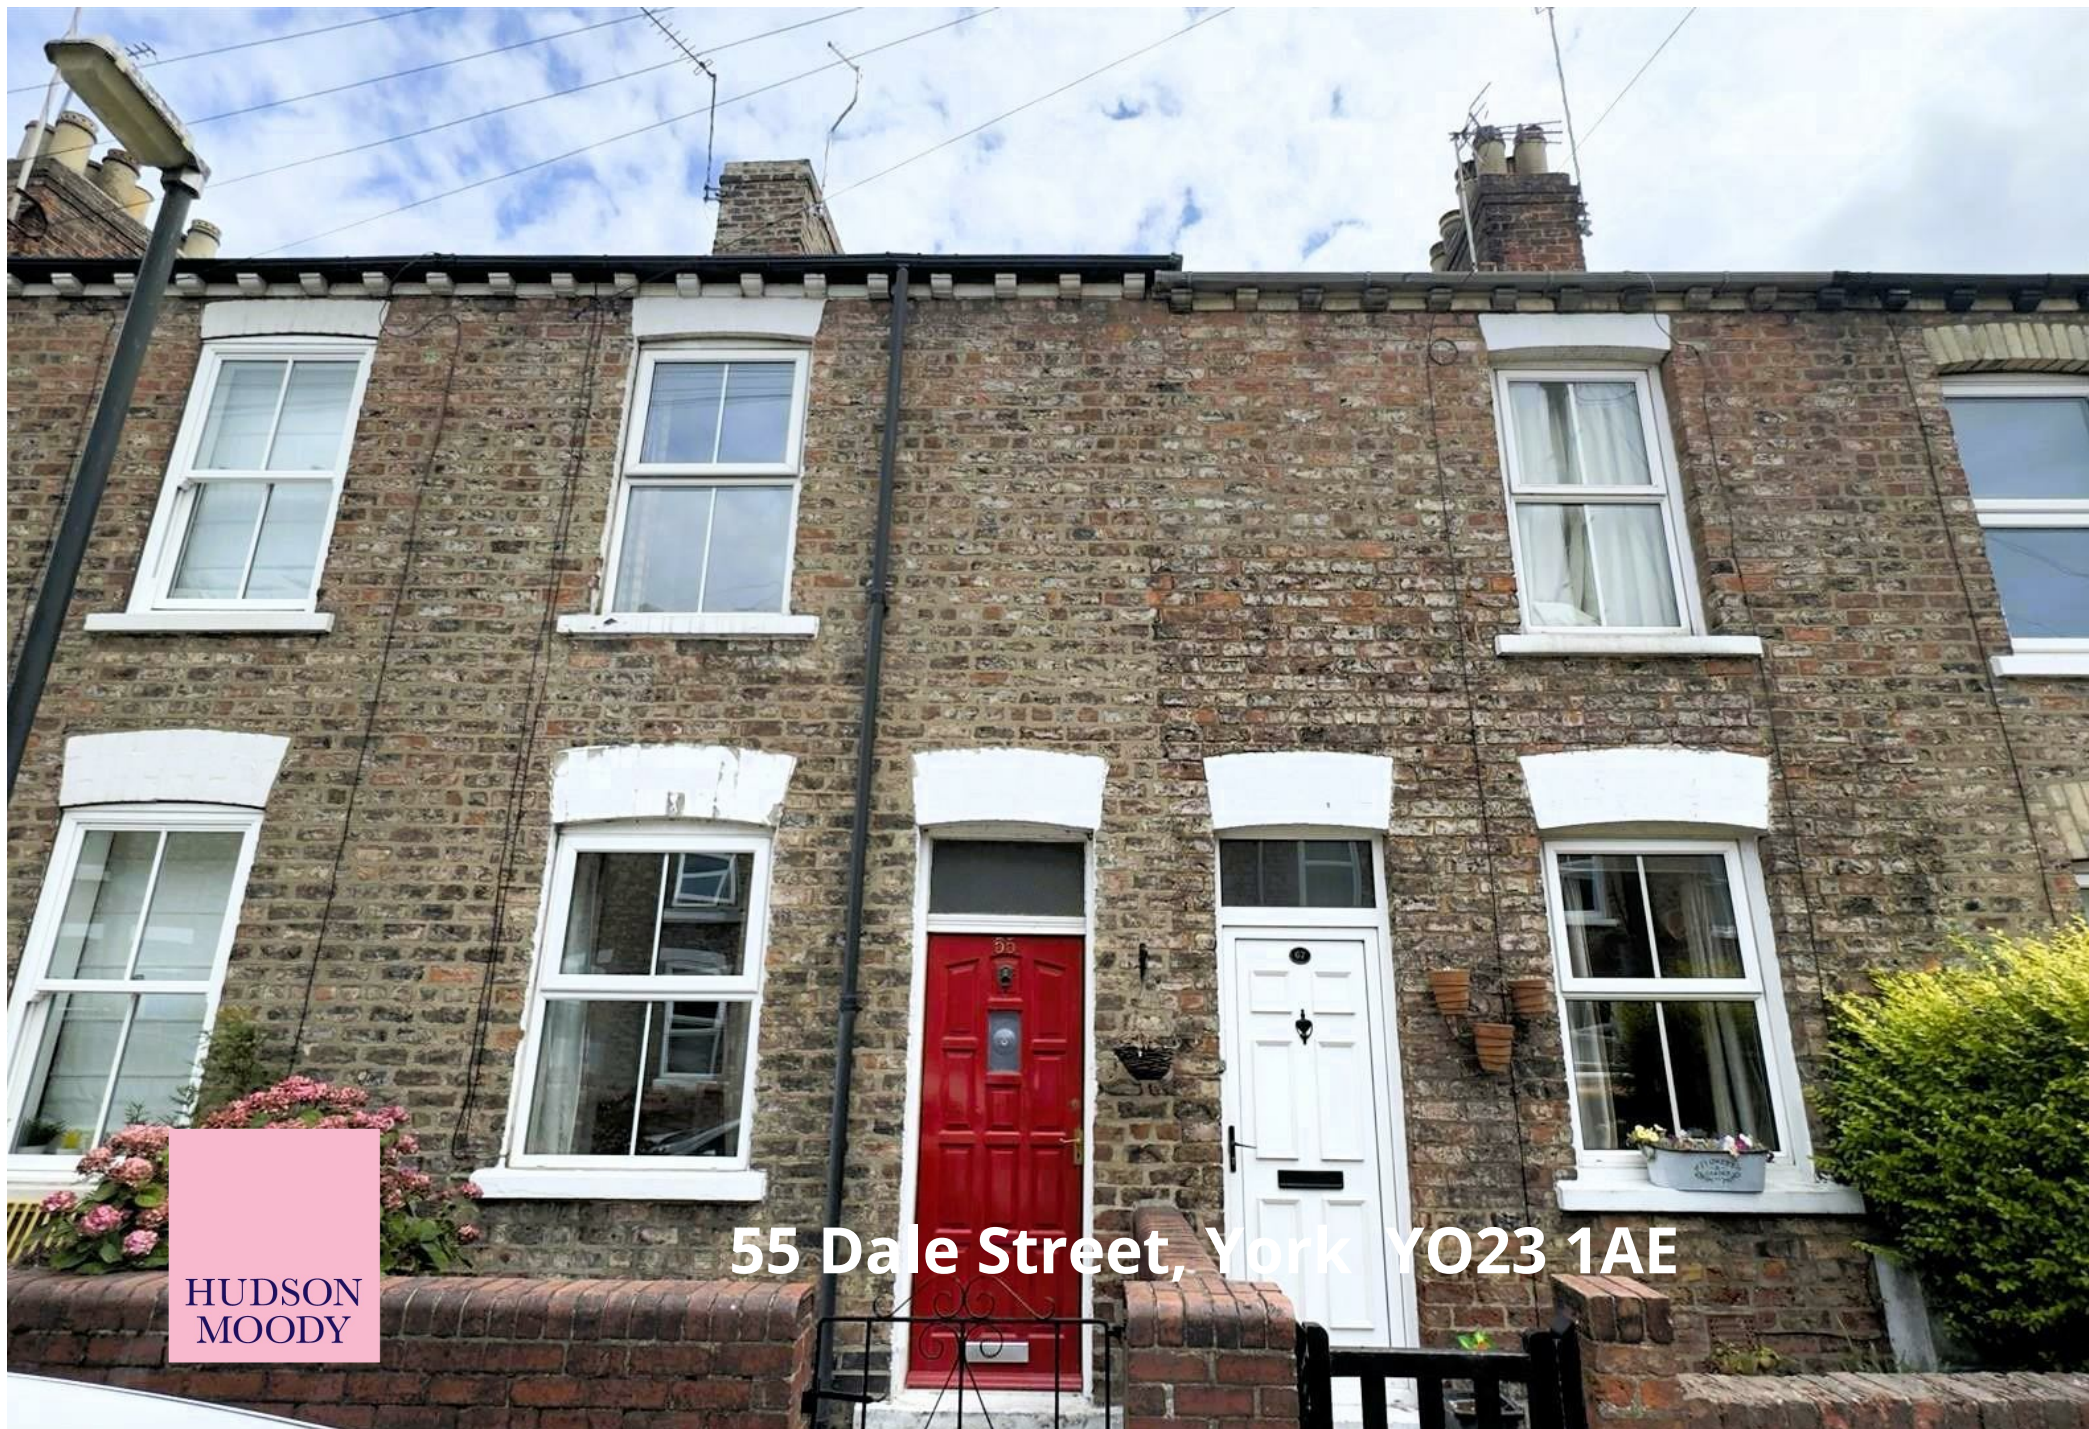

HUDSON
MOODY

55 Dale Street, York YO23 1AE

Situated off Nunnery Lane and towards the top of Dale Street is this well presented Victorian terraced house which has had an extensive programme of updating in 2025. The property is offered for sale with no onward chain.

The property lies in a quiet residential road and offers extended ground floor accommodation with two generous double bedrooms on the first floor. To the front is a small forecourt whilst to the rear is a good sized courtyard. Permit parking is available on Dale Street.


- Recently Refurbished Terraced House
- Kitchen Diner
- Living Room
- Ground Floor Bathroom & Utility Area
- Two First Floor Double Bedrooms
- Forecourt, Rear Courtyard and Store
- Permit Parking
- Excellent Location Close to Bishopthorpe Road & City Centre
- No Onward Chain

Guide Price £300,000

Tenure: Freehold

Council Tax Band: B

Ground Floor
Approx. 36.3 sq. metres (390.5 sq. feet)

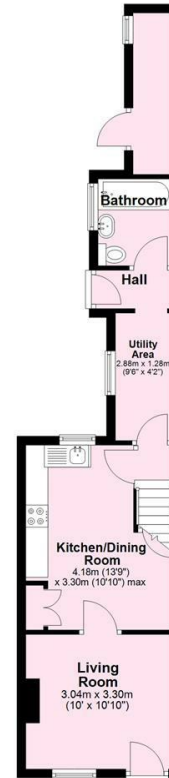

First Floor
Approx. 24.2 sq. metres (260.2 sq. feet)




Total area: approx. 60.5 sq. metres (650.7 sq. feet)

Not to scale-for illustrative purposes only. Approximate gross internal floor area. (Excluding stairs and eve storage). All measurements and fixtures including doors and windows are approximate and should be independently verified.

Plan produced using PlanUp.






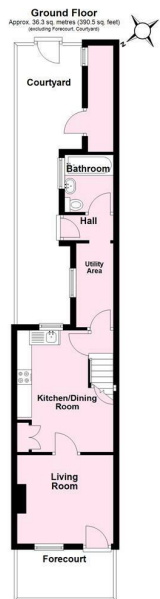

Total area: approx. 36.3 sq. metres (390.5 sq. feet)

Not to scale for illustrative purposes only. Approximate gross internal floor area. (Excluding stairs and roof storage). All measurements and fixtures including doors and windows are approximate and should be independently verified.
Plan produced using PlanIt.

Energy Efficiency Rating		
	Current	Potential
Very energy efficient - lower running costs		
(92 plus) A		90
(81-91) B		
(69-80) C		
(55-68) D		
(39-54) E		
(21-38) F	70	
(1-20) G		
Not energy efficient - higher running costs		
England & Wales	EU Directive 2002/91/EC	

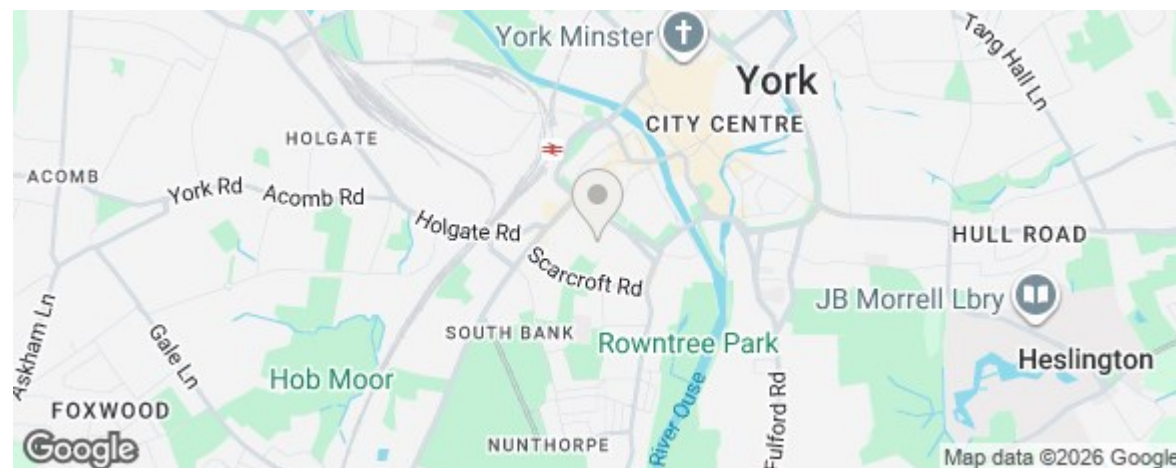

**HUDSON
MOODY**

IMPORTANT NOTICE

1. These particulars have been prepared as accurately and as reliably as possible, but should not be relied upon as 'statement of fact'. If there is any point which is of particular importance to you, please contact the office and we would be pleased to check the information. Please do so particularly if contemplating travelling some distance to view the property.
2. We have not tested any services, appliances, equipment or facilities and nothing in these particulars should be deemed to be a statement that they are in good working order, or that the property is in good structural condition or otherwise.
3. Any areas, measurements, floor plans or distances referred to are given as a guide only and are not precise.
4. Purchasers must satisfy themselves by inspection or by otherwise regarding the items mentioned above and as to the correctness of each of the statements contained in these particulars.
5. No person in the employment of Hudson Moody has any authority to make or give any representation or warranty whatsoever in relation to this property or these particulars nor enter into any contract relating to the property on behalf of the vendor.
6. All buyers are asked to complete an online AML check through HIPLA, at their own expense, at the time of their offer to purchase a property being accepted and before the Memorandum of Sale can be issued.

**58 Micklegate
York
YO1 6LF**

01904 650650

property@hudson-moody.com