




Link Road, South Knighton

Offers Over £600,000

This EXCEPTIONAL property with an ABUNDANCE OF SPACE THROUGHOUT. The breakfast kitchen is stunning with the light from the window streaming down onto the island breakfast bar.

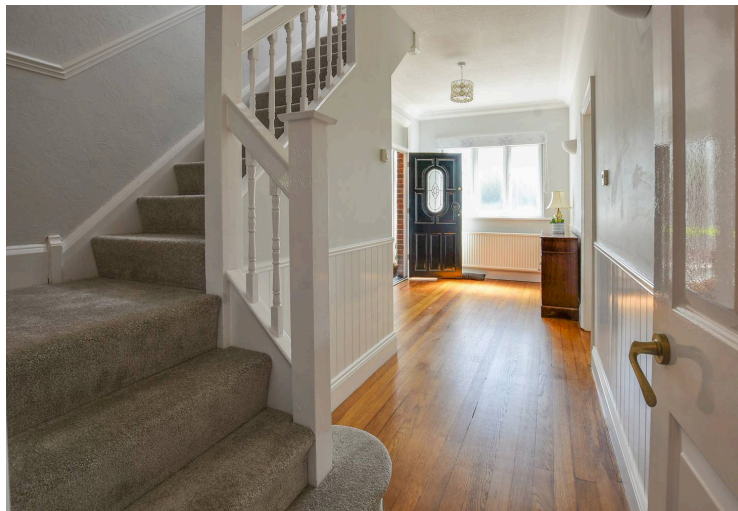



Porch

5' 4" x 5' 2" (1.63m x 1.57m)

With a double glazed window to side elevation, a front door leading to;

Entrance Hall

19' 4" x 8' 0" (5.89m x 2.44m)

With wooden exposed flooring, two side lights, a double glazed window to the side elevation, a radiator, stairs to the first floor and access to the downstairs accommodation.

Lounge / Diner

27' 2" x 12' 9" (8.28m x 3.89m)

With double glazed windows to the side and rear elevation, a double glazed door, wooden flooring, two lights with fans and an open fireplace with brick fire surround and two radiators.



Reception Room

17' 9" x 13' 0" (5.41m x 3.96m)

With a double glazed bay window to the front elevation and a double glazed window to the side elevation, wooden floor, two side lights, ceiling light and two radiators.

Utility Room

13' 6" x 5' 9" (4.11m x 1.75m)

With uPVC double glazed door to the side elevation, tiled floor, radiator, space for a washing machine and dryer, base and eye-level units with one and a half bowl sinker/drain and a boiler.



Downstairs Shower Room

7' 0" x 5' 6" (2.13m x 1.68m)

With a double glazed window to the side elevation, shower cubicle, WC, and wash hand basin.

Breakfast Kitchen

12' 1" x 10' 8" (3.68m x 3.25m)

With a double glazed window to the rear elevation, a feature window, a one and half bowl sinker/drainers, base level units, centre island, electric hob, extractor, and spotlights.

Study

13' 3" x 9' 7" (4.04m x 2.92m)

With an understairs storage cupboard, double glazed windows to the front and side elevation and a radiator.

First Floor Landing

With a double glazed window to the side elevation, a galleried banister and a radiator.

Master Bedroom



17' 8" x 11' 9" (5.38m x 3.58m)

With a double glazed bay window to the front elevation and a double glazed window to the side elevation, two radiators, and fitted wardrobes.


Bedroom Two

18' 5" x 11' 1" (5.61m x 3.38m)

With fitted wardrobes, a double glazed window to the side elevation and two radiators.

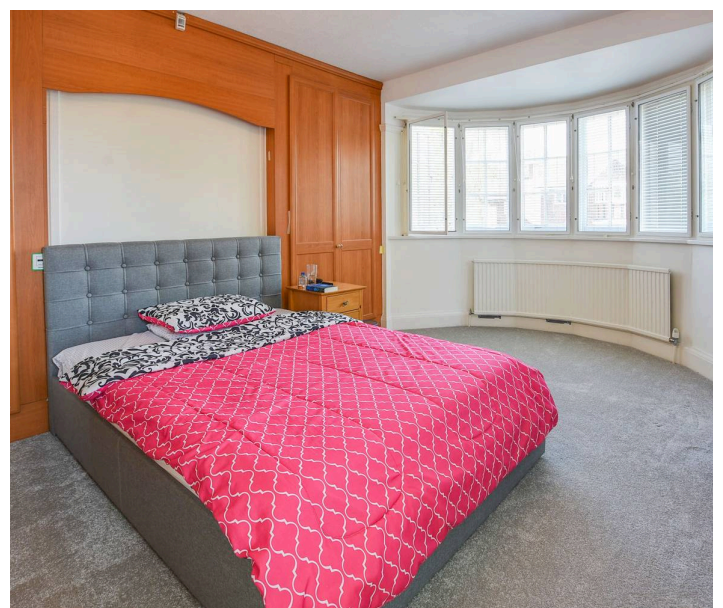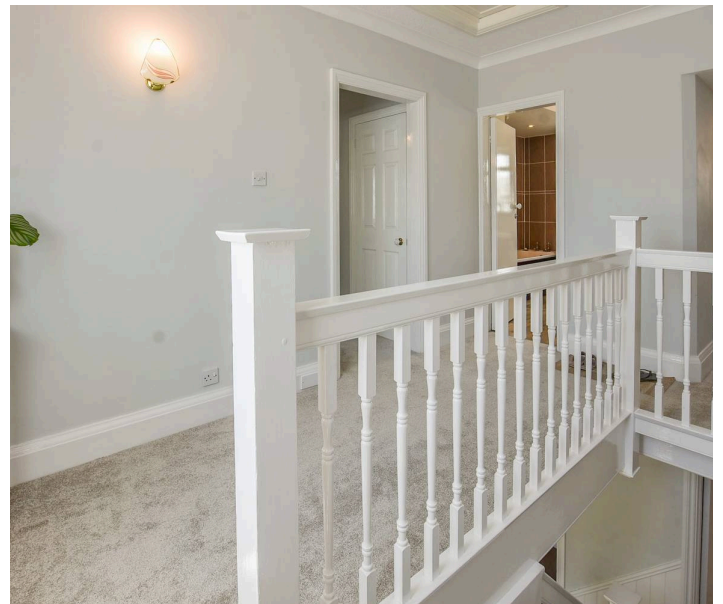



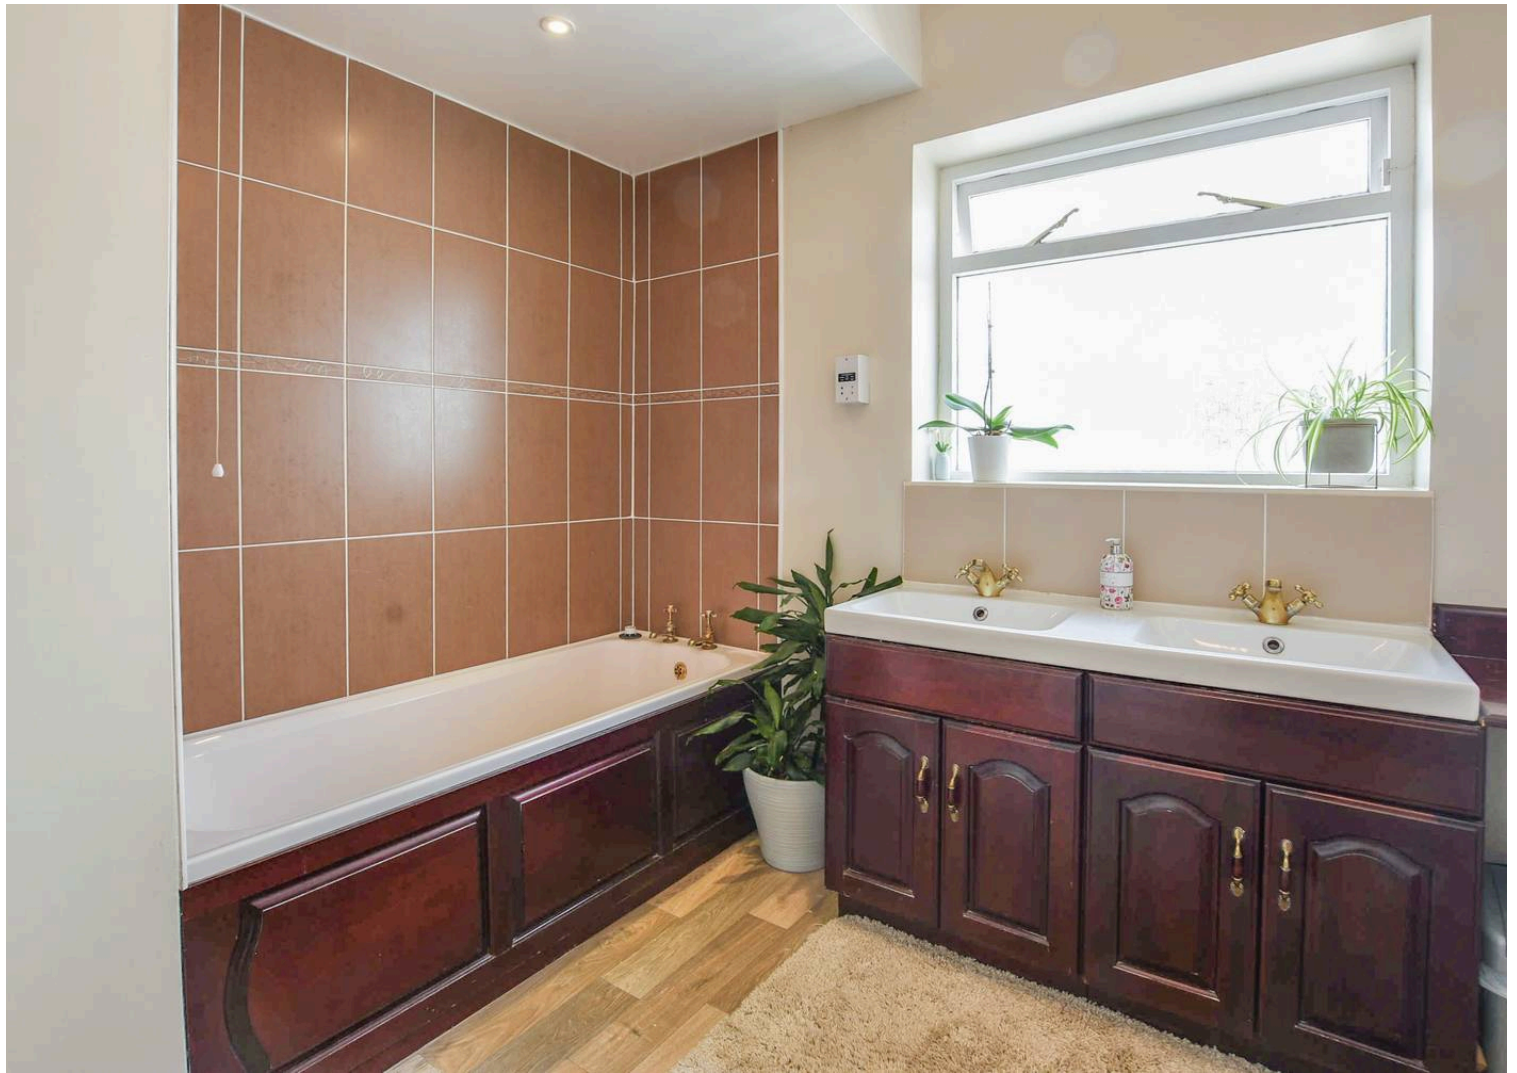



Bedroom Three

14' 8" x 8' 7" (4.47m x 2.62m)

With a double glazed window to the side elevation, loft access, storage cupboard and a radiator.

Bedroom Four

13' 2" x 9' 0" (4.01m x 2.74m)

With two radiators, a double glazed window to the front elevation.

Separate WC

7' 2" x 2' 5" (2.18m x 0.74m)

With a double glazed window to the side elevation, WC and radiator.

Family Bathroom

10' 7" x 8' 7" (3.23m x 2.62m)

With Jack and Jill sink with storage under, bath, shower cubicle, partially tiled, radiator and double glazed window to the side elevation.

Front Garden


With steps, plant and shrub borders and access to the rear garden.

Rear Garden

The rear garden is an impressive size and benefits from having trees, plants and shrub borders, three storage sheds and a large patio seating and BBQ area. There is also side access to the front of the property.


Driveway

2 Vehicles.

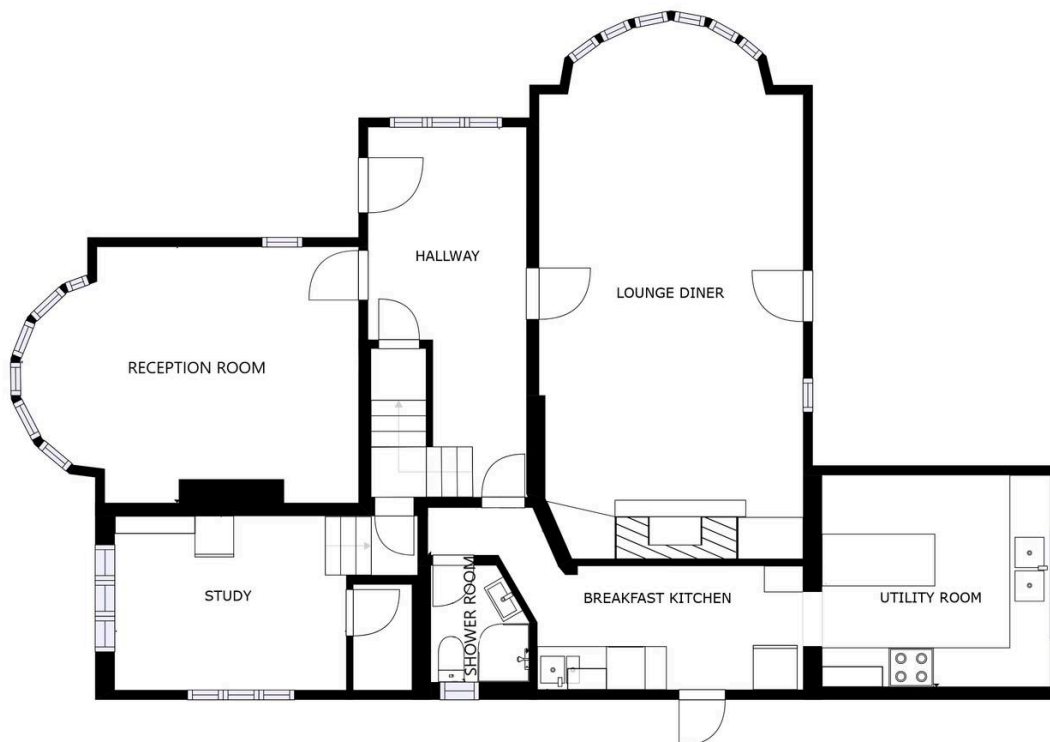

FLOOR 1

SIZES AND DIMENSIONS ARE APPROXIMATE, ACTUAL MAY VARY.

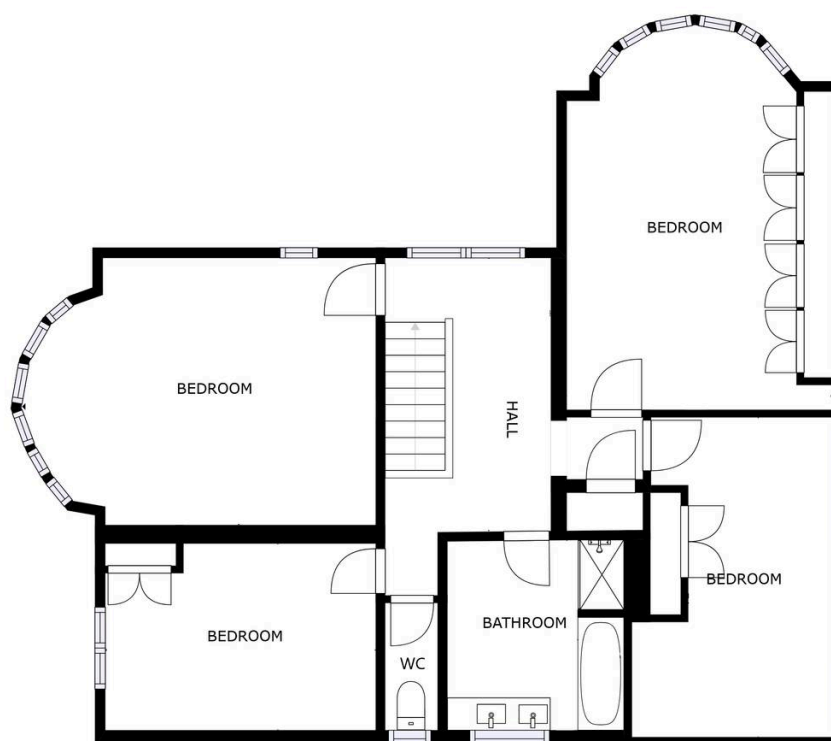

FLOOR 2

SIZES AND DIMENSIONS ARE APPROXIMATE, ACTUAL MAY VARY.





The property is well located for everyday amenities and services, including local public and private schooling together with nursery day-care, Leicester City Centre and the University of Leicester, Leicester Royal Infirmary and Leicester General Hospital. Within a short distance you'll find Victoria Park together with shopping parades in both Stoneygate and neighbouring Clarendon Park with their specialist shops, bars, boutiques and restaurants.

Council Tax band: F

Tenure: Freehold

EPC Energy Efficiency Rating: D

We'll keep you moving...



We must inform all prospective purchasers that the measurements are taken by an electronic take and are provided as a guide only and they should not be used as accurate measurements. We have not tested any mains services, gas or electric appliances, or fixtures and fittings mentioned in these details, therefore, prospective purchasers should satisfy themselves before committing to purchase. Intending purchasers must satisfy themselves by inspection or otherwise to the correctness of the statements contained in these particulars. Knightsbridge Estate Agents (nor any person in their employment) has any authority to make any representation or warranty in relation to the property. The floor plans are not to scale, and are intended for use as a guide to the layout of the property only. They should not be used for any other purpose. We are required by law to conduct anti-money laundering checks on all those selling or buying a property. Whilst we retain responsibility for ensuring checks and any ongoing monitoring are carried out correctly, the initial checks are carried out on our behalf by Lifetime Legal who will contact you once you have agreed to instruct us in your sale or had an offer accepted on a property you wish to buy. The cost of these checks is £60 (incl. VAT), which covers the cost of obtaining relevant data and any manual checks and monitoring which might be required. This fee will need to be paid by you in advance of us publishing your property (in the case of a vendor) or issuing a memorandum of sale (in the case of a buyer), directly to Lifetime Legal, and is non-refundable. We will receive some of the fee taken by Lifetime Legal to compensate for its role in the provision of these checks.