



AN IMMACULATE TWO BEDROOM, TWO BATHROOM APARTMENT

Asteria Place, Eastbury Avenue, Northwood, Hertfordshire, HA6 3FL



Asteria Place, Eastbury Avenue, Northwood,
Hertfordshire, HA6 3FL

**TWO BEDROOMS • TWO BATHROOMS •
SPACIOUS OPEN-PLAN
KITCHEN/LIVING/DINING ROOM • PRIVATE
BALCONY • COMMUNAL GARDENS • TWO
ALLOCATED UNDERGROUND PARKING
SPACES • GATED • IMMACULATE CONDITION**

Description

Set within the prestigious new development of Asteria Place, this beautifully appointed two-bedroom, two-bathroom apartment offers fantastic space and an ultra-high specification throughout.

The property benefits from a spacious open plan living area, alongside a fully fitted kitchen features integrated Bosch appliances, water softener, reception area with bespoke cabinetry and with access to a private balcony overlooking the landscaped communal gardens. Both bedrooms benefit from fitted wardrobes and are accompanied by a luxurious en-suite and another bathroom.





Further benefits include two allocated underground parking spaces, along with communal storage area. The exclusive development is gated, with CCTV and high-tech security as well as an alarm system within the apartment itself.

Location

Northwood provides a range of shopping facilities including Waitrose supermarket, a variety of restaurants and other amenities with the Metropolitan Line station providing access to Baker Street and the City. There is a plethora of state and private schooling together with a wide choice of recreational facilities, which include golf courses and fitness centres. The M1, M40 and M25 motorways are also accessible.

NB this property is situated within the proximity of the ULEZ, if your vehicle does not comply charges may apply.

Please note the photographs displayed are not current

Additional Information

Tenure: Leasehold
Lease length: 996 years remaining
Service Charge: £2,400 p/a
Local Authority: Three Rivers
Council Tax Band: F
Energy Efficiency Rating: B

For additional information, please refer to www.robsonsworld.com or call us on: 01923 835355.



Approximate Gross Internal Area = 79.99 sq m / 861.0 sq ft

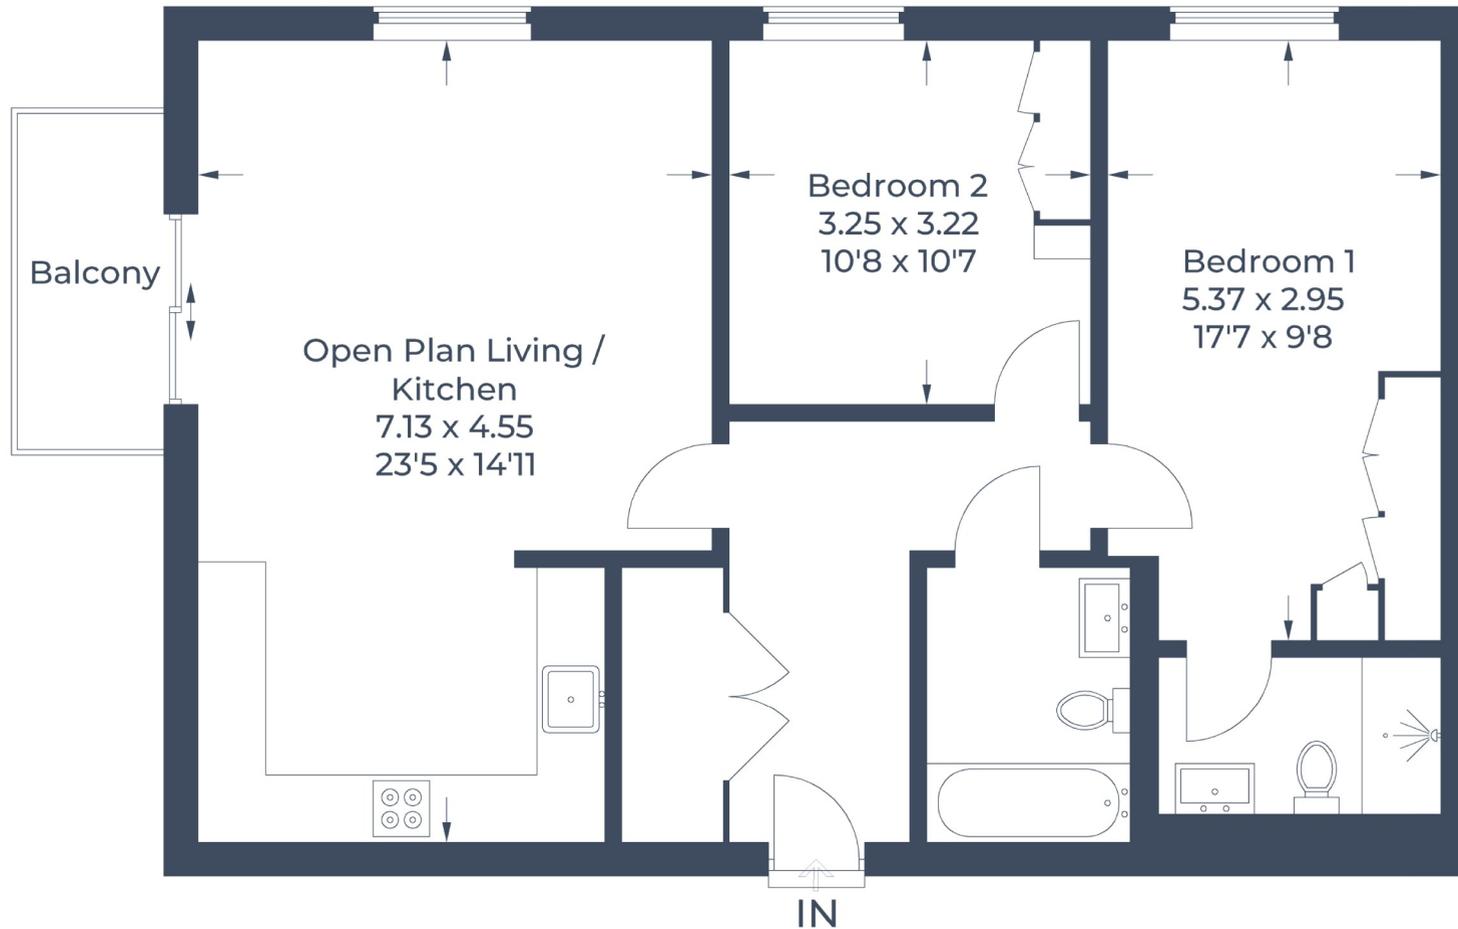


Illustration for identification purposes only,
measurements are approximate, not to scale.

© CJ Property Marketing

ROBSONS

7 Clive Parade, Northwood, HA6 2QF
Tel: 01923 835355 Email: northwood@robsonswb.com

www.robsonswb.com

SCAN TO VISIT



OUR WEBSITE

Important notice: Robsons, their clients and any joint agents give notice that 1: They are not authorised to make or give any representations or warranties in relation to the property either here or elsewhere, either on their own behalf or on behalf of their client or otherwise. They assume no responsibility for any statement that may be made in these particulars. These particulars do not form part of any offer or contract and must not be relied upon as statements or representations of fact. 2: Any areas, measurements or distances are approximate. Plot sizes and dimensions are taken from Promap and are approximate. The text, photographs and plans are for guidance only and are not necessarily comprehensive. It should not be assumed that the property has all necessary planning, building regulation or other consents and Robsons have not tested any services, equipment or facilities. Purchasers must satisfy themselves by inspection or otherwise.