

MANOR

164 RUTTEN LANE  
KIDLINGTON | OX5 1LS



Available from March 20th 2026 -

3-Bedroom Home – with Private Garden & Parking

- 3 
- 2 
- 1 
- C 





A contemporary home perfect for those seeking short-term accommodation with easy access to Oxford & Surrounds

Three comfortable bedrooms

Modern living space with bi-fold doors onto the rear garden

Fully equipped kitchen/dining room with everything you need for self-catering


Ground floor WC and separate shower room

Private garden – perfect for morning coffee or evening downtime


Driveway parking

Fully furnished and ready to move in. Just bring your suitcase. High-speed WiFi, modern appliances and living spaces designed for both short stays and extended visits.

Short-term stays (1 week to 6 months)

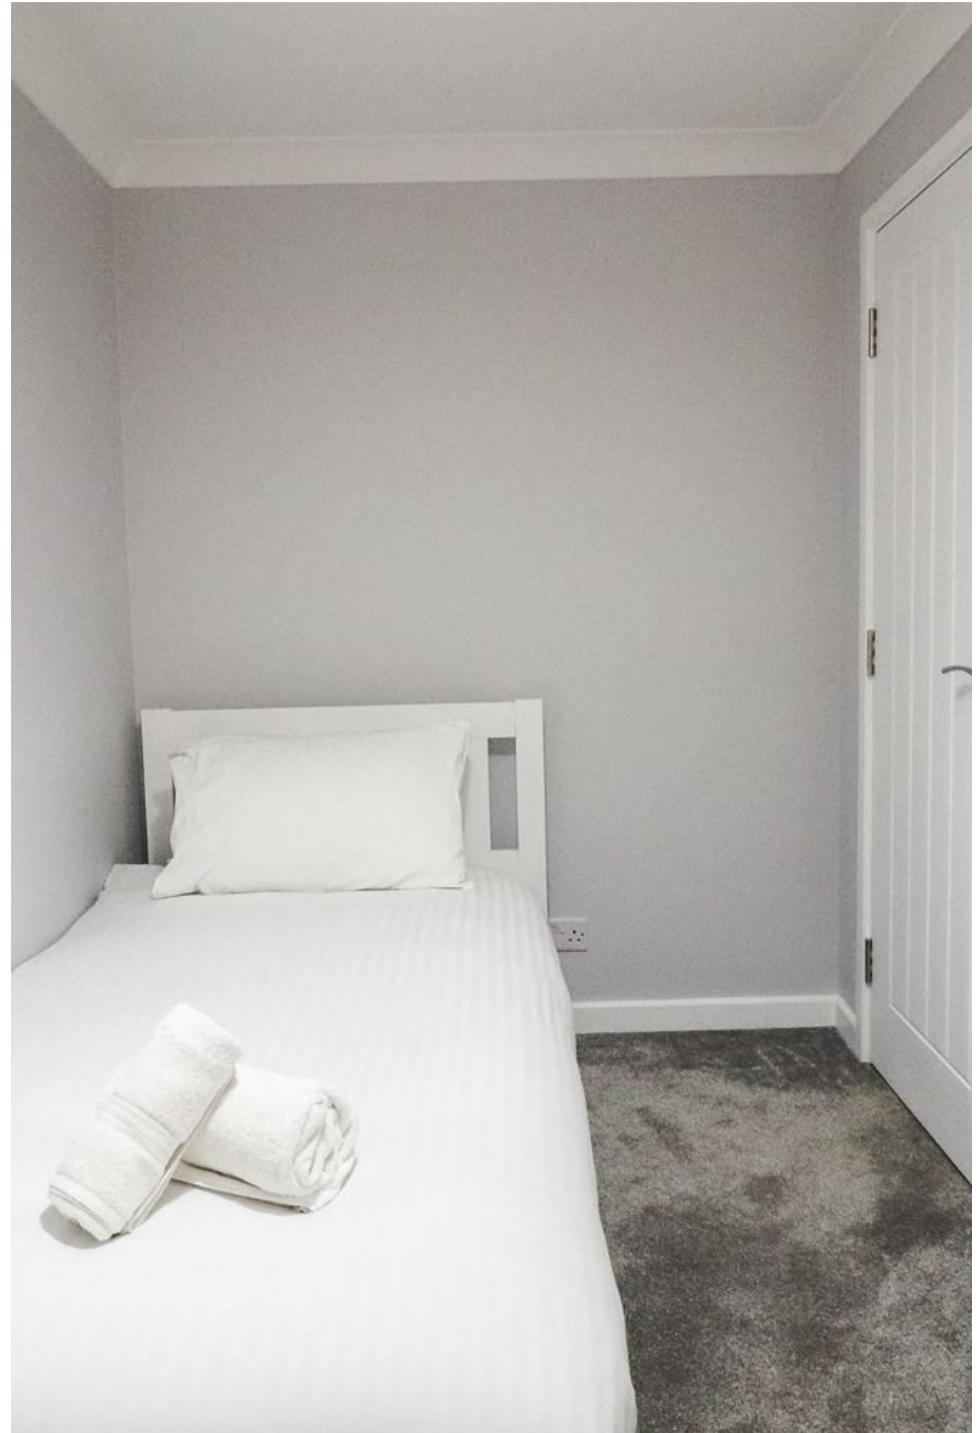

- Three bedroom
- Fully equipped kitchen
- Private Garden
- Off-Street Parking
- Great Transport Links
- School Nearby
- Local Village Pub

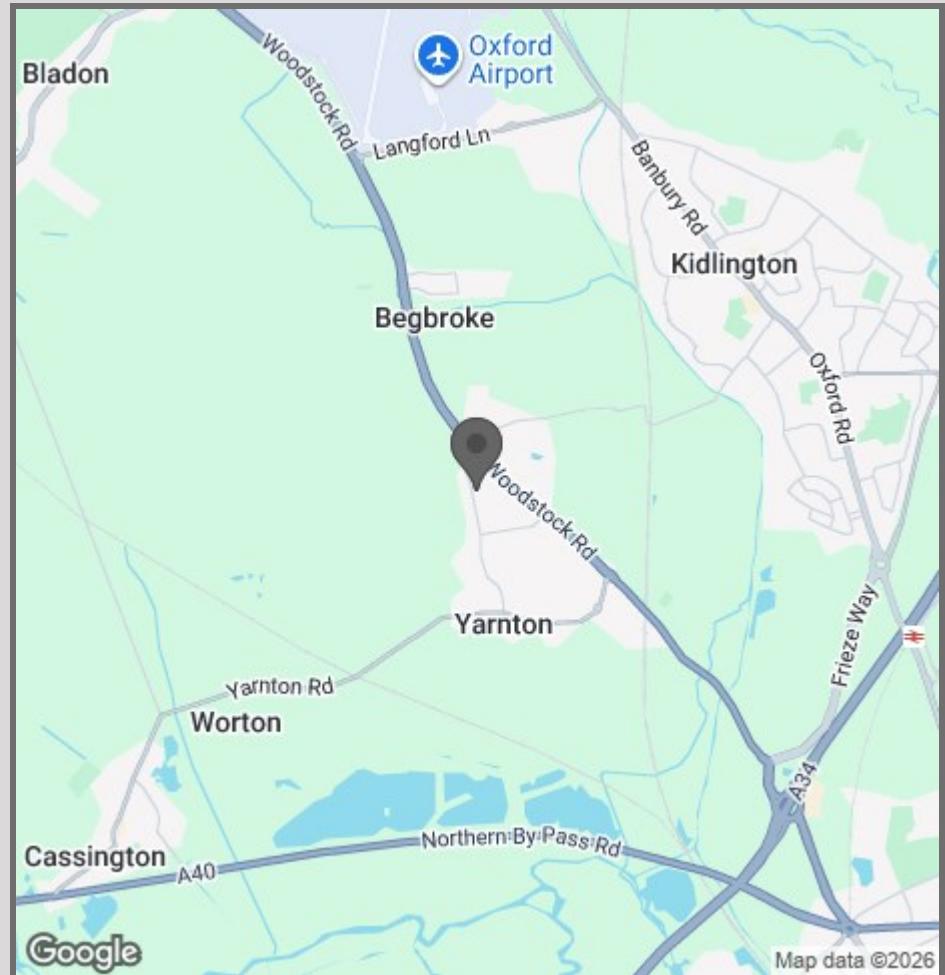


42 High Street  
 Woodstock  
 OX20 1TG  
 01865 955500  
[hello@manoroxford.com](mailto:hello@manoroxford.com)  
[www.manoroxford.com](http://www.manoroxford.com)



Approximate Area = 1143 sq ft / 106.1 sq m (includes garage)

For identification only - Not to scale

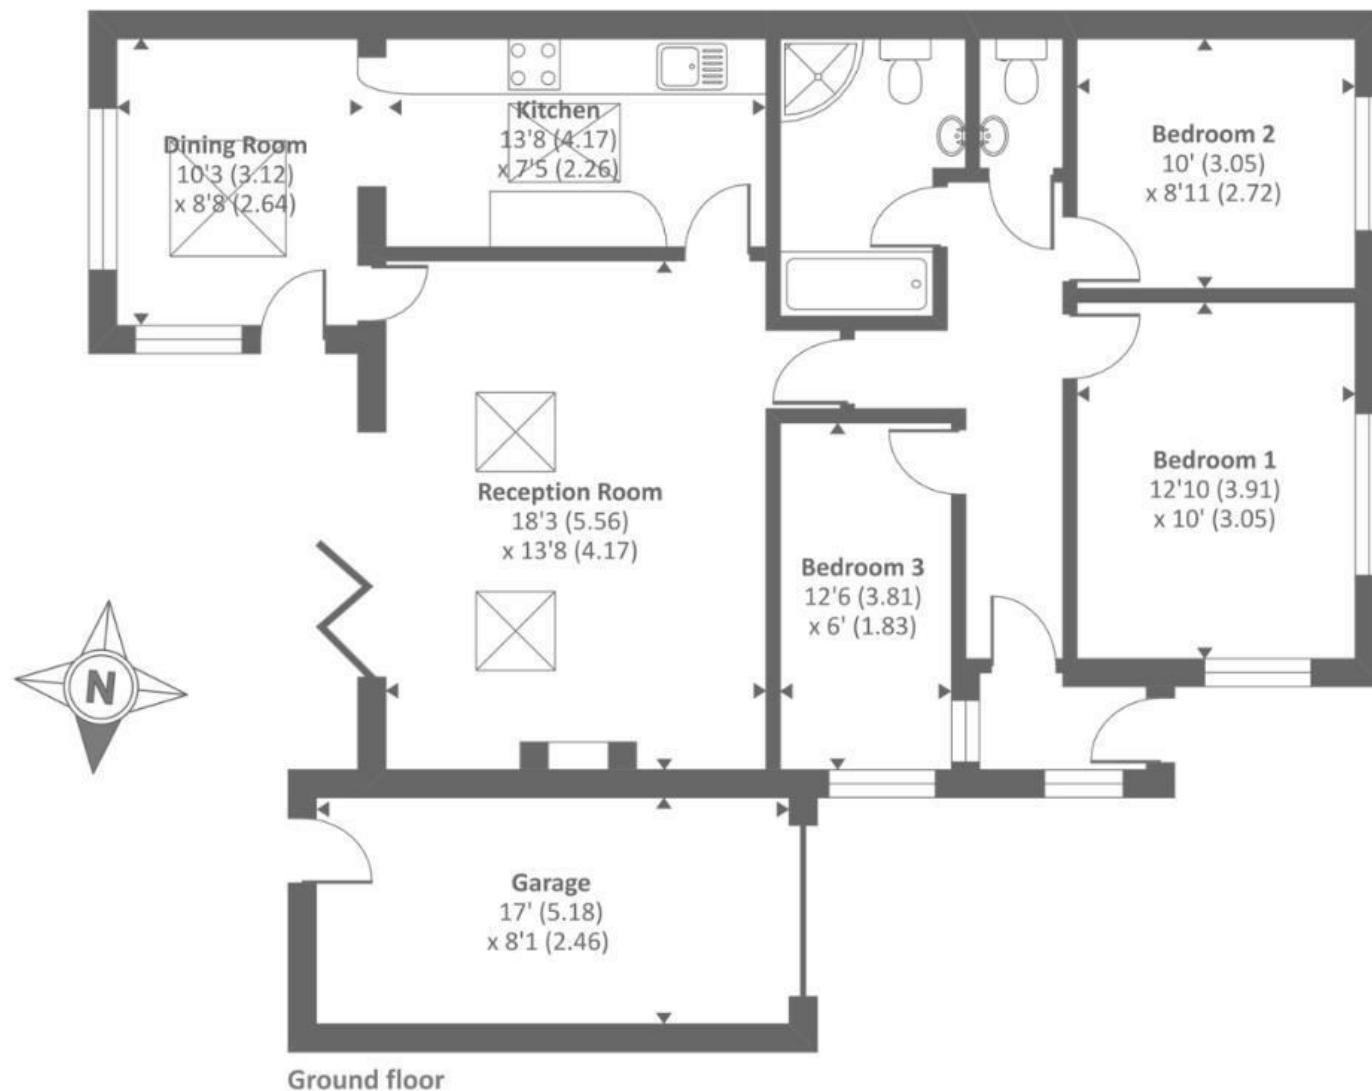

Certified  
Property  
Measurer

Floor plan produced in accordance with RICS Property Measurement Standards incorporating International Property Measurement Standards (IPMS2 Residential). © nliche.com 2020.  
Produced for Chancellors Estate Agents. REF: 672143



MANOR