



10 Church End, Renhold, Bedford MK41 0LU



10 Church End
Renhold
Bedford
MK41 0LU

Price £560,000

Spacious & versatile five-
bedroom family home...

Semi detached home

Located in the popular village of
Renhold

Large living room

Kitchen/dining room

Conservatory opening onto the rear
garden

Four bedrooms on the first floor with
family bathroom

Separate one bedroom
accommodation with en suite and
living room

Large, landscaped garden

Driveway with ample off-road parking

Freehold

- Council Tax Band E
- Energy Efficiency Rating C



Offering generous living space and a self-contained suite...



This well presented and highly versatile four/five-bedroom semi detached home offers generous living space, flexible layout options, and a large, landscaped garden — perfect for modern family living.

Set in the sought-after area of Church End in Renhold, this home features a self-contained suite with its own entrance, comprising a bedroom, with en suite shower room and living/study area. Ideal for multi-generational living, home business use, or guest accommodation, this suite also adjoins the main kitchen/dining room, allowing for integrated or independent use.

There is an expansive living room to the front of the home, which flows seamlessly into the kitchen/dining room. The kitchen is well-equipped and opens out to a generous

conservatory, creating an ideal space for entertaining and relaxing, with views and direct access to the garden.

Upstairs, you'll find four well-proportioned bedrooms and a modern bathroom. Most of the bedrooms benefit from fitted wardrobes, providing ample storage space. The loft has been fully boarded for us as storage space and offers scope for conversion to formal accommodation subject to building regulation approval.


Externally, the home boasts a large, beautifully landscaped rear garden with an extensive patio area — perfect for outdoor dining and entertaining. The substantial driveway provides parking for multiple vehicles.

Renhold offers its own highly popular Primary School and Public House and is very well placed for access to both Bedford and to Bedford's southern bypass (A421) linking the A1 to the M1.



Church End, Renhold, Bedford, MK41

Approximate Area = 1935 sq ft / 179.7 sq m
 Limited Use Area(s) = 184 sq ft / 17 sq m
 Total = 2119 sq ft / 196.7 sq m
 For identification only - Not to scale

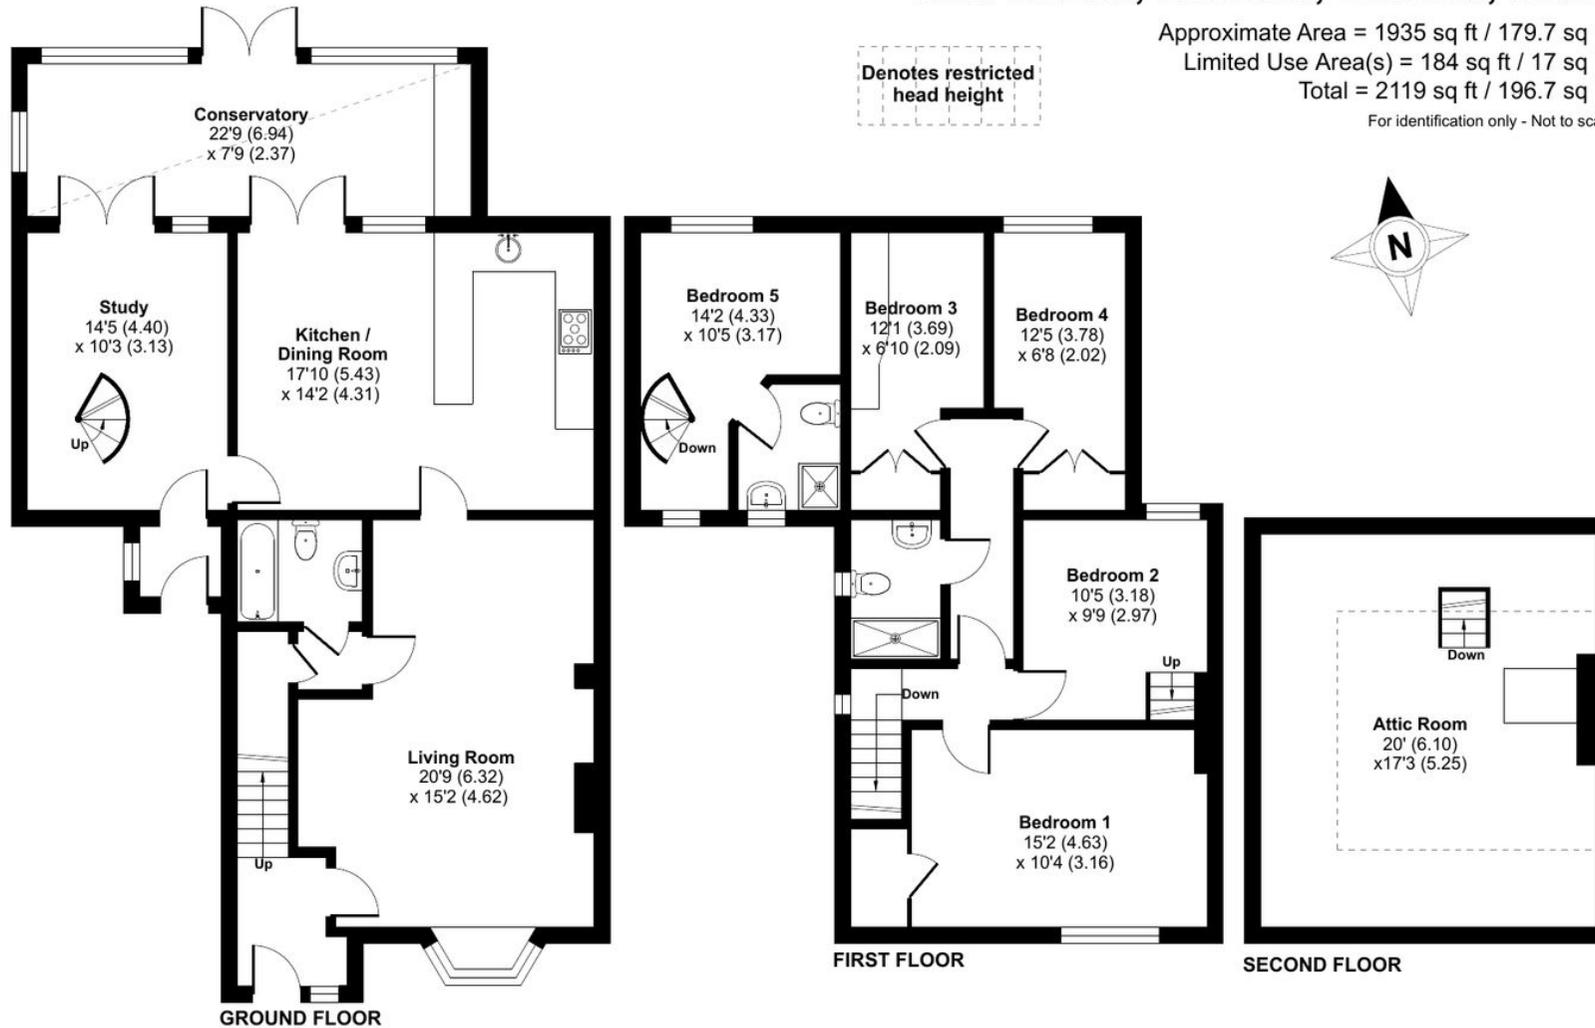

Floor plan produced in accordance with RICS Property Measurement 2nd Edition, Incorporating International Property Measurement Standards (IPMS2 Residential). © nchecon 2025. Produced for Lane & Holmes. REF: 1305499

01234 327744 | sales@laneandholmes.co.uk | www.laneandholmes.co.uk | 66-68 St Loyes Street, Bedford, Bedfordshire, MK40 1EZ

Agents Notes: The agent has not tested any apparatus, equipment, fixtures & fittings or services and so cannot verify that they are in working order or fit for the purpose. A buyer is advised to obtain verification from their solicitor or surveyor. All photographs shown are for illustration only and may depict items that are not for sale or included in the sale of the property. Please note that we have not checked the situation with regards to planning consents, building regulation consents and any other relevant consent relating to this property and therefore, any interested applicant should carry out their own enquiries with the appropriate authorities. All measurements are approximate and for guidance only. The particulars do not form part of any contract and all properties are offered subject to contract.