



A LOVELY THREE BEDROOM HOUSE WITH NO ONWARD CHAIN

Ross Haven Place, Northwood, Middlesex, HA6 1DJ

ROBSONS

Ross Haven Place, Northwood, Middlesex, HA6 1DJ

**THREE BEDROOMS • TWO BATHROOMS •
LIVING ROOM • DINING ROOM • KITCHEN •
DOWNSTAIRS W.C • SOUTH-FACING REAR
GARDEN • ALLOCATED PARKING • PRIVATE
GATED DEVELOPMENT**

Description

Situated in a private gated cul-de-sac moments from the heart of Northwood town centre is this recently refurbished three bedroom house presented to the market with the benefit of no onward chain.

The property comprises a spacious kitchen, a bright and airy living room, dining room, utility room and a downstairs w/c.

To the first floor are three bedrooms and a family bathroom. The main bedroom benefits from fitted wardrobes and an en-suite shower room.

To the rear is a beautifully presented south-facing private rear garden with a patio area.

To the front, there is a pretty front garden and an allocated parking space.





Northwood provides a range of shopping facilities including Waitrose supermarket, a variety of restaurants and other amenities with the Metropolitan Line station providing access to Baker Street and the City. There is a plethora of state and private schooling together with a wide choice of recreational facilities, which include golf courses and fitness centres. The M1, M40 and M25 motorways are also accessible.

NB this property is situated within the proximity of the ULEZ, if your vehicle does not comply charges may apply.

Please note additional road charges may apply

Additional Information

Tenure: Freehold

Local Authority: London Borough of Hillingdon

Council Tax Band: G

Energy Efficiency Rating: C

For additional information, please refer to www.robsonswb.com or call us on: 01923 835355.



Approximate Gross Internal Area
Ground Floor = 68.1 sq m / 733 sq ft
First Floor = 54.5 sq m / 587 sq ft
Total = 122.6 sq m / 1,320 sq ft

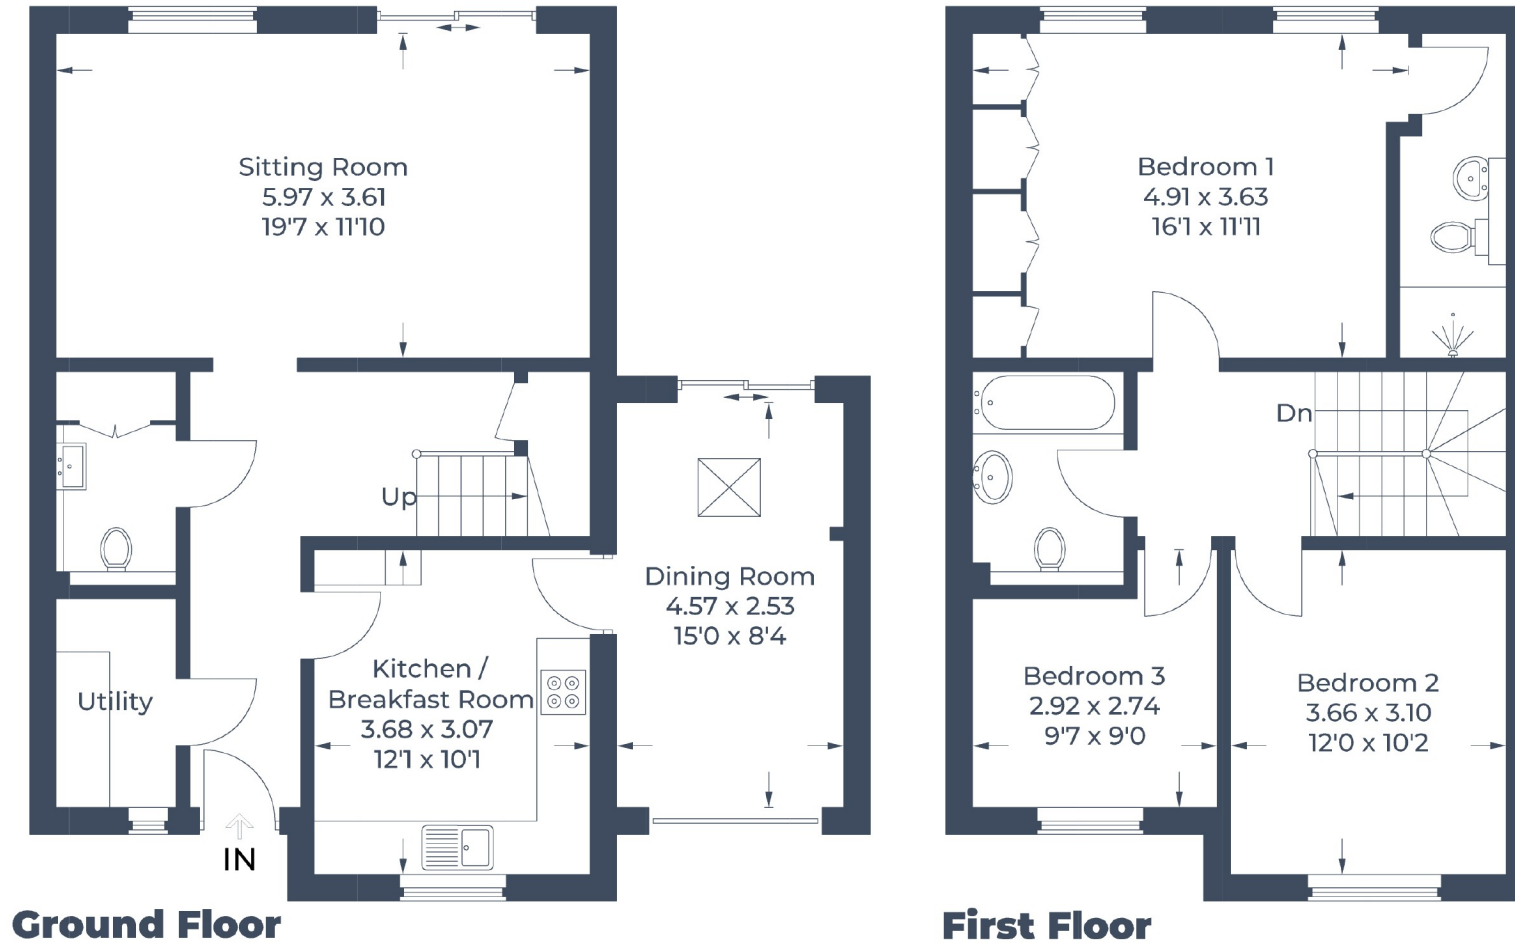


Illustration for identification purposes only,
measurements are approximate, not to scale.
© CJ Property Marketing Produced for Robsons



7 Clive Parade, Northwood, HA6 2QF
Tel: 01923 835355 Email: northwood@robsonswb.com
www.robsonswb.com



Important notice: Robsons, their clients and any joint agents give notice that 1: They are not authorised to make or give any representations or warranties in relation to the property either here or elsewhere, either on their own behalf or on behalf of their client or otherwise. They assume no responsibility for any statement that may be made in these particulars. These particulars do not form part of any offer or contract and must not be relied upon as statements or representations of fact. 2: Any areas, measurements or distances are approximate. Plot sizes and dimensions are taken from Promap and are approximate. The text, photographs and plans are for guidance only and are not necessarily comprehensive. It should not be assumed that the property has all necessary planning, building regulation or other consents and Robsons have not tested any services, equipment or facilities. Purchasers must satisfy themselves by inspection or otherwise.