


Offers In The Region Of
£230,000
Palmerston Road, Southsea PO5
3AN

bernards
THE ESTATE AGENTS

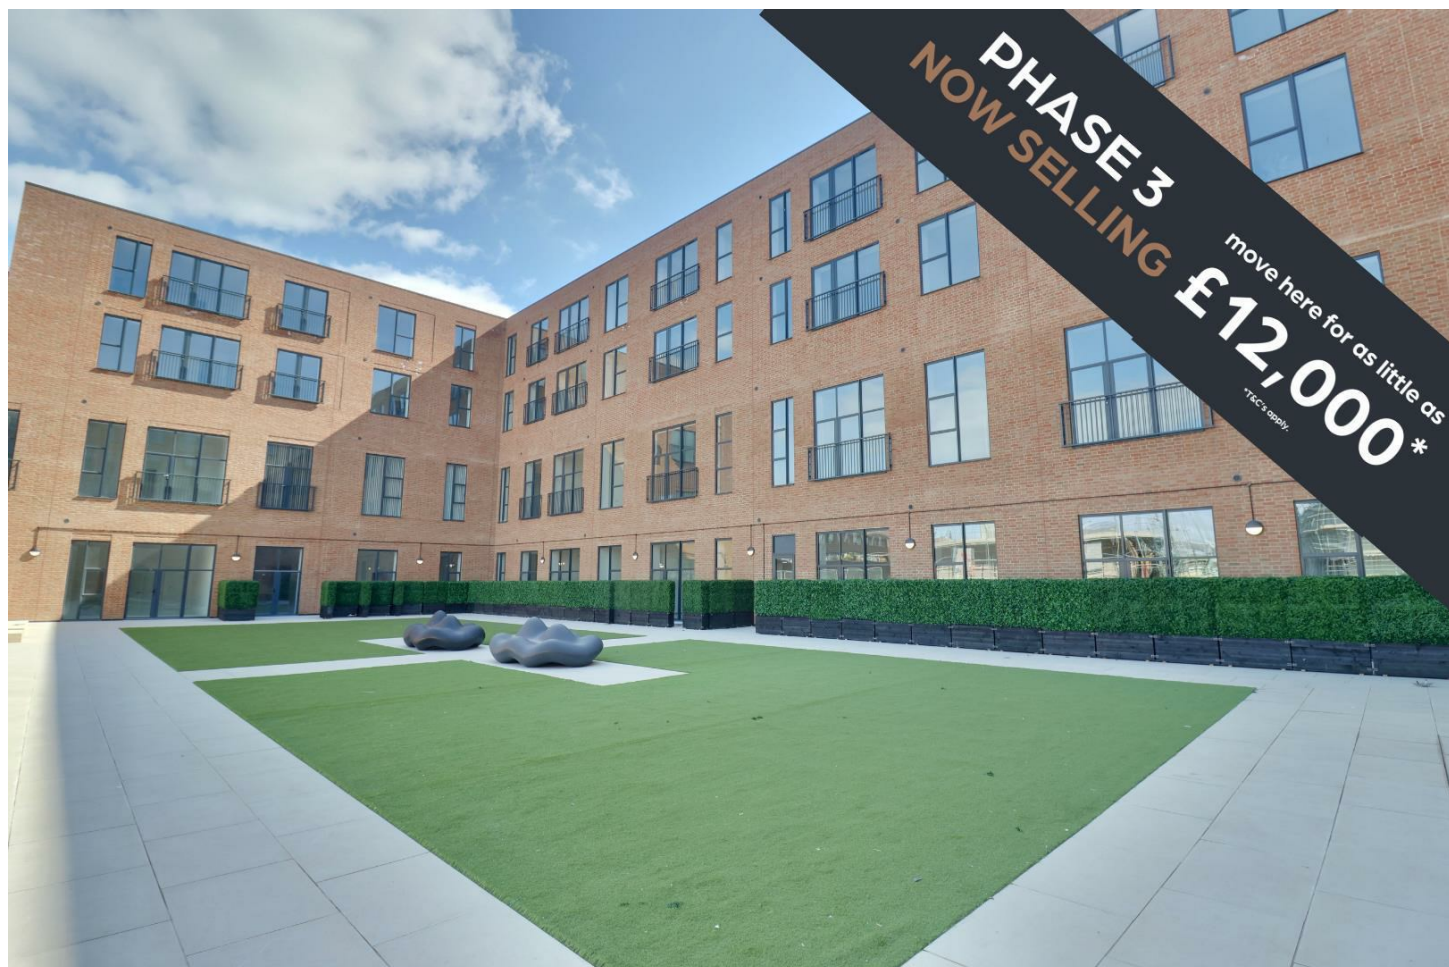

HIGHLIGHTS

- ❖ Beautifully finished one bedroom apartment
- ❖ Fully fitted kitchen with integrated appliances
- ❖ Spacious lounge/diner
- ❖ Balcony access
- ❖ Floor to ceiling windows
- ❖ Central Southsea location
- ❖ Parking available
- ❖ New conversion with 10 year warranty
- ❖ Luxury living close to all amenities
- ❖ RESERVE TODAY

FANTASTIC INCENTIVES AVAILABLE - ASK US WHAT WE CAN DO FOR YOU

We are thrilled to bring to the market this beautifully presented one bedroom apartment in Central Southsea. Boasting high ceilings, floor to ceiling windows, and exceptional finishes throughout, this home offers stylish and contemporary living in a sought after location, with views across Southsea.

Upon entering via the well designed communal areas, featuring an original marble staircase, you are welcomed into a bright entrance hall, complete with a storage cupboard and access to the fitted bathroom, featuring high end finishes and a shower over the bath.

The spacious lounge/diner offers an abundance of natural light and provides the perfect space for relaxing or entertaining. The fully fitted kitchen comes with integrated appliances, quartz worktops and has been finished to an excellent standard. From the living area, you can access a well positioned juliet balcony, ideal for enjoying your morning coffee or unwinding in the evening.

Handley's Corner in Southsea, a once thriving department store, has been beautifully transformed into modern apartments by St

Cross Homes.

This stunning development blends the building's historic charm with contemporary living, offering stylish and spacious interiors designed to meet the needs of today's urban professionals. With high-spec finishes and thoughtful layouts, Handley's Corner provides residents with the perfect balance of comfort and luxury.

Located in the heart of Southsea, Handley's Corner offers unparalleled access to the area's vibrant cultural scene, independent shops, and dining hotspots.

Residents will enjoy the convenience of living in a central location, while also benefiting from the peaceful, community-focused atmosphere Southsea is known for.

This transformation by St Cross Homes is set to redefine modern living in one of the most desirable neighbourhoods in Hampshire.

Call today to arrange a viewing
02392 864 974
www.bernardsea.co.uk





Call today to arrange a viewing
02392 864 974
www.bernardsestates.co.uk



PROPERTY INFORMATION

THE SOUTHSEA SCENE

Southsea is a unique coastal gem that perfectly blends the charm of a seaside town with the energy of a vibrant, cosmopolitan community. As one of Hampshire's most sought-after residential areas, Southsea offers a truly dynamic lifestyle. The iconic Southsea Common and its expansive waterfront provide the perfect backdrop for outdoor enthusiasts, whether it's morning jogs, beach-side yoga, or simply soaking in the views of the Solent. Beyond the scenic beauty, Southsea's eclectic mix of independent cafés, boutique shops, and artisanal markets foster a rich, local culture that draws both residents and visitors alike.

One of the key factors that make Southsea such a cosmopolitan place to live is its diverse arts and entertainment scene. From live music at venues like The Wedgewood Rooms to avant-garde exhibitions at local galleries, there's always something to ignite your cultural curiosity. Annual events like the Victorious Festival further amplify Southsea's creative spirit, attracting international acts and creating a buzzing atmosphere. This cultural diversity is reflected in Southsea's food scene as well, with an array of international cuisines ranging from Mediterranean-inspired restaurants to vibrant street food offerings. The community in Southsea is equally as diverse as its cultural offerings, with a healthy mix of young professionals, families, and retirees creating a welcoming environment for all. Excellent transport links, including easy access to Portsmouth and London, make it a perfect base for city workers who crave a coastal escape. Southsea's thriving social scene, combined with its relaxed beach lifestyle, makes it a rare blend of tranquility and modern urban living.

A STUNNING PLACE Where people can enjoy every min
GUNWHARF QUAYS - 30 MINUTE WALK
THE BEACH - 10 MINUTE WALK
10TH HOLE TEA ROOMS - 14 MINUTE WALK
ASPEX ART GALLERY - 21 MINUTE WALK
REVIVE - 2 MINUTE WALK
BREWHOUSE & KITCHEN - 7 MINUTE WALK
22 COFFEE SHOPS - ALL AROUND
SOUTHSEA COMMON- 5 MINUTE WALK

SPECIFICATIONS

KITCHEN

Contemporary kitchen with comprehensive floor and wall cupboards. Mineral stone with complementary upstands.
Stainless-steel Blanco bowl sink.
Instant boiling hot water tap in brushed brass.
Stainless-steel electric single oven with slide and hide door.
Black glass 4 zone induction hob.
Angled black glass cooker hood.
Integrated fridge freezer, with door and handle to match. kitchen units.
Integrated dishwasher with door and handle to match kitchen units.

BATHROOMS

Vanity Units and Basins Baths WC Shower Fixtures
Wall Finish
Flooring
Lighting Towel Rails
Bathrooms
Vanity units to all bathrooms & en-suites
White steel bath.
Concealed cisterns with soft close seat.
Exposed thermostatic valves complete with shower head on riser rail.
Ceramic tiling to walls with gold trim to match brassware.
Ceramic floor tiles.
LED downlighters.
Ladder radiator to all bathrooms.

INTERNAL FINISHED AND FEATURES

Doors High quality contemporary white internal doors fitted with brushed brass ironmongery.
Windows High efficiency double glazed aluminium powder coated in solid grey externally and solid grey internally.
Skirting & Architrave Square cut throughout.
Decoration - Walls painted in neutral emulsion, smooth ceilings in white emulsion with white painted woodwork throughout.

PLUMBING AND HEATING

Boiler Electric boiler and a pressured hot water system with storage tank
Towel Rail Heated towel rail to bathroom
Heating Control Electronic wall mounted thermostat

CONSTRUCTION

Materials Traditionally constructed brick and block outer walls.
Flooring Concrete floors.

ELECTRICAL & LIGHTING

Lighting - Down-lighters throughout.
Socket / Switches White moulded slimline sockets and switches.
Fibre Broadband CAT 6 wiring for home network to allow customer's own installation of audio visual integration.
Alarms Carbon monoxide and smoke detectors fitted.
Ventilation Slimline mechanical extractor fan to bathrooms and kitchens.
Door Entry System Effortless security system with fingerprint, RFID key-card, passcode, mobile app, and traditional key access.

TENURE & WARRANTY

Tenure Brand new 250 year lease
Warranty 10 year building warranty

Bernards Mortgage & Protection

We have a team of advisors covering all our offices, offering a comprehensive range of mortgages from across the market and various protection products from a panel of lending insurers. Our fee is competitively priced, and we can help advise and arrange mortgages and protection for anyone, regardless of who they are buying and selling through.

If you're looking for advice on borrowing power, what interest rates you are eligible for, submitting an agreement in principle, placing the full mortgage application, and ways to protect your health, home, and income, look no further!

Offer Check Procedure -

If you are considering making an offer for this or any other property we are marketing, please make early contact with your local office to enable us to verify your buying position. Our Sellers expect us to report on a Buyer's proceedability whenever we submit an offer. Thank you.

Right to Rent

Each applicant will be subject to the right to rent checks. This is a government requirement since February 2016. We are required to check and take a copy of the original version of acceptable documentation in order to adhere to the Right to rent checks. This will be carried out at referencing stage. Please speak to a member of staff for acceptable Identification.



Energy Efficiency Rating		
	Current	Potential
Very energy efficient - lower running costs		
(92 plus) A		
(81-91) B		
(69-80) C		
(55-68) D		
(39-54) E		
(21-38) F		
(1-20) G		
Not energy efficient - higher running costs		
England & Wales		
EU Directive 2002/91/EC		

Scan here to see all our properties for sale and rent





4TH FLOOR FLOORPLAN


Plot No	Sq. Mtrs	Sq. ft	Beds
76	87.4	940.6	2
77	72.9	784.7	2
78	66.7	718.0	2
79	50.0	538.2	1
80	100.3	1108.7	3
81	50.0	538.2	1
82	69.0	742.7	2
83	50.0	538.2	1
84	50.0	538.2	1
85	50.0	538.2	1
86	69.0	742.7	2
87	50.0	538.2	1
88	67.4	725.5	2
89	50.1	539.3	1
90	67.5	726.6	2
91	50.1	539.3	1
92	73.5	791.2	2
93	50.1	539.3	1
94	53.0	570.5	1
95	50.1	539.3	1
96	62.4	671.7	2
97	50.0	538.2	1
98	62.9	677.1	2



IN THE HEART OF SOUTHSEA

Disclaimer: This brochure, and the description and measurements herein, do not form any part of contract. Whilst every effort has been made to ensure accuracy, this cannot be guaranteed. Site layouts, floor plans and specifications are taken from plans which were correct at the time of print. All plans contained within this brochure are not to scale. Room dimensions contained within this brochure were taken off plan in metric measures. Imperial measurements are for guidance purposes only. The information and imagery contained in this brochure is for guidance purposes only and does not constitute a contract, part of a contract or warranty.

© 2024 SOUTHSEA

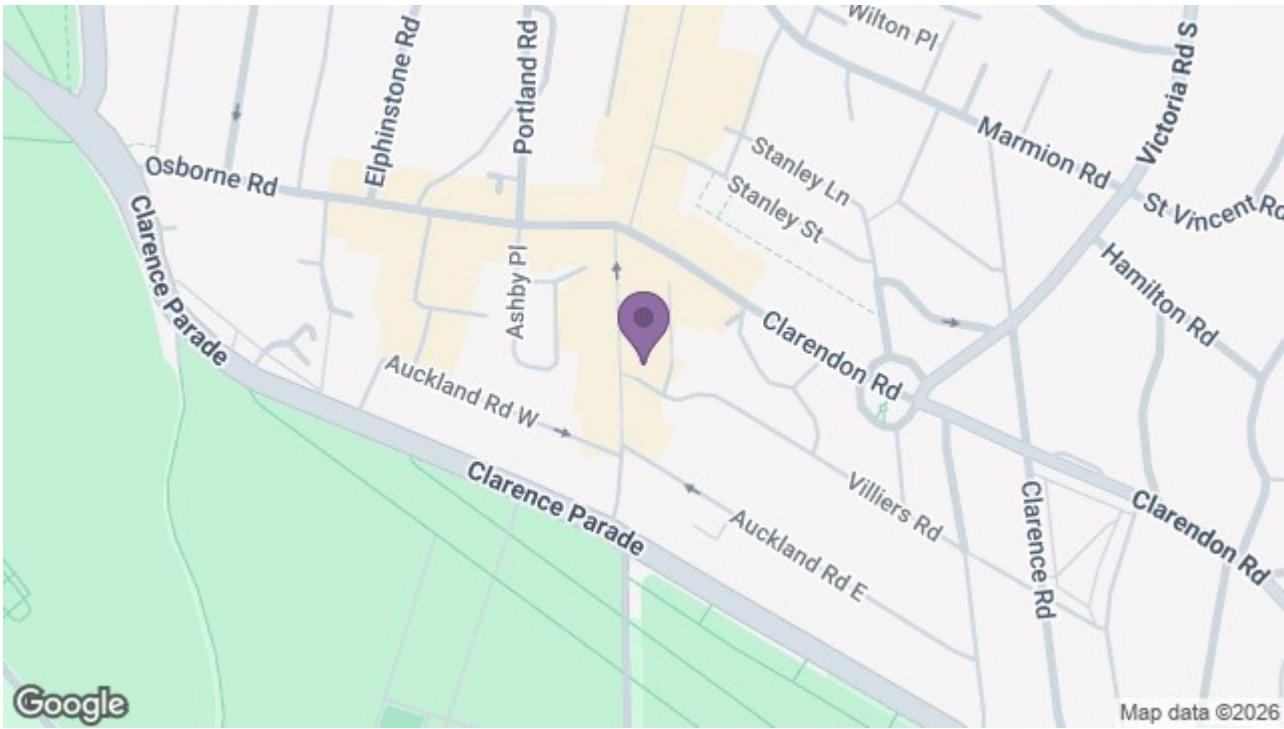

8 Clarendon Road, Southsea, Hampshire, PO5 2EE
t: 02392 864 974

