


Garner Way, Fleckney

£550,000 Freehold

A spacious four-bedroom detached home in Fleckney, offering versatile living with a kitchen diner, study, two en-suites, generous parking, and a converted double garage.

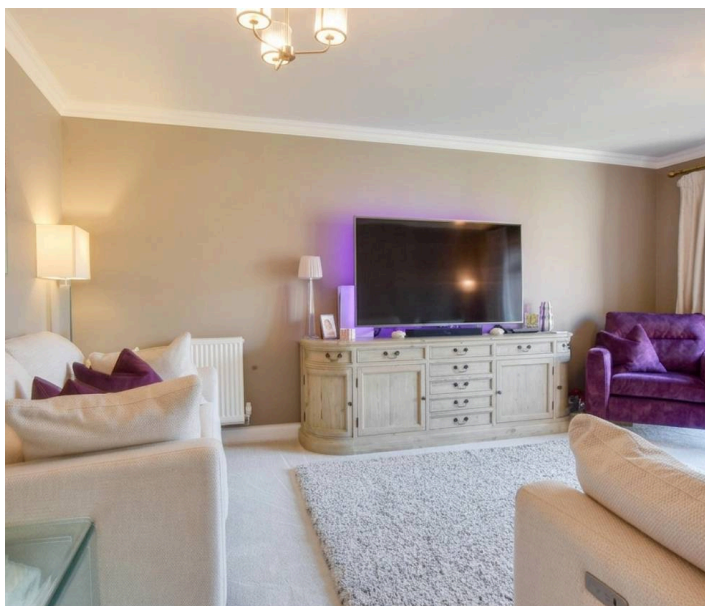



Hallway

With a double-glazed window to the side elevation and a radiator.

Downstairs WC

With a double-glazed window, a sink and a WC.

Living Room

17' 5" x 12' 2" (5.30m x 3.70m)

With double-glazed patio doors to the rear elevation and two radiators.

Kitchen Diner

21' 4" x 14' 5" (6.50m x 4.40m)

With a double-glazed window, an oven, grill, gas hob, and built-in dishwasher and fridge freezer, patio doors to the garden, and a radiator.

Utility Room

8' 2" x 5' 3" (2.50m x 1.60m)

With a sink, plumbing for a washing machine, and a door to the side of the property.

Dining Room

11' 10" x 9' 2" (3.60m x 2.80m)

With a double-glazed window, radiator and door leading to the kitchen.

Study

12' 6" x 6' 11" (3.80m x 2.10m)

With a double-glazed window and a radiator.

First Floor Landing

With a loft access hatch.



Bedroom One

16' 9" x 11' 10" (5.10m x 3.60m)

With a double-glazed window, radiator and access to the walk-in wardrobe.

Walk-In Wardrobe

10' 10" x 3' 7" (3.30m x 1.10m)

With a double-glazed window and a radiator.

En-Suite

8' 2" x 6' 11" (2.50m x 2.10m)

With a double-glazed window, WC, sink, double shower, bath, and a heated towel radiator.

Bedroom Two

11' 10" x 10' 6" (3.60m x 3.20m)

With two double-glazed windows, a radiator and access to the en-suite.

En-Suite

8' 10" x 3' 11" (2.70m x 1.20m)

With a double-glazed window, a shower cubicle with a shower over, sink, WC, heated towel radiator.

Bedroom Three

11' 2" x 9' 6" (3.40m x 2.90m)

With a double-glazed window and a radiator.


Bedroom Four


12' 2" x 10' 6" (3.70m x 3.20m)

With a double-glazed window and a radiator.





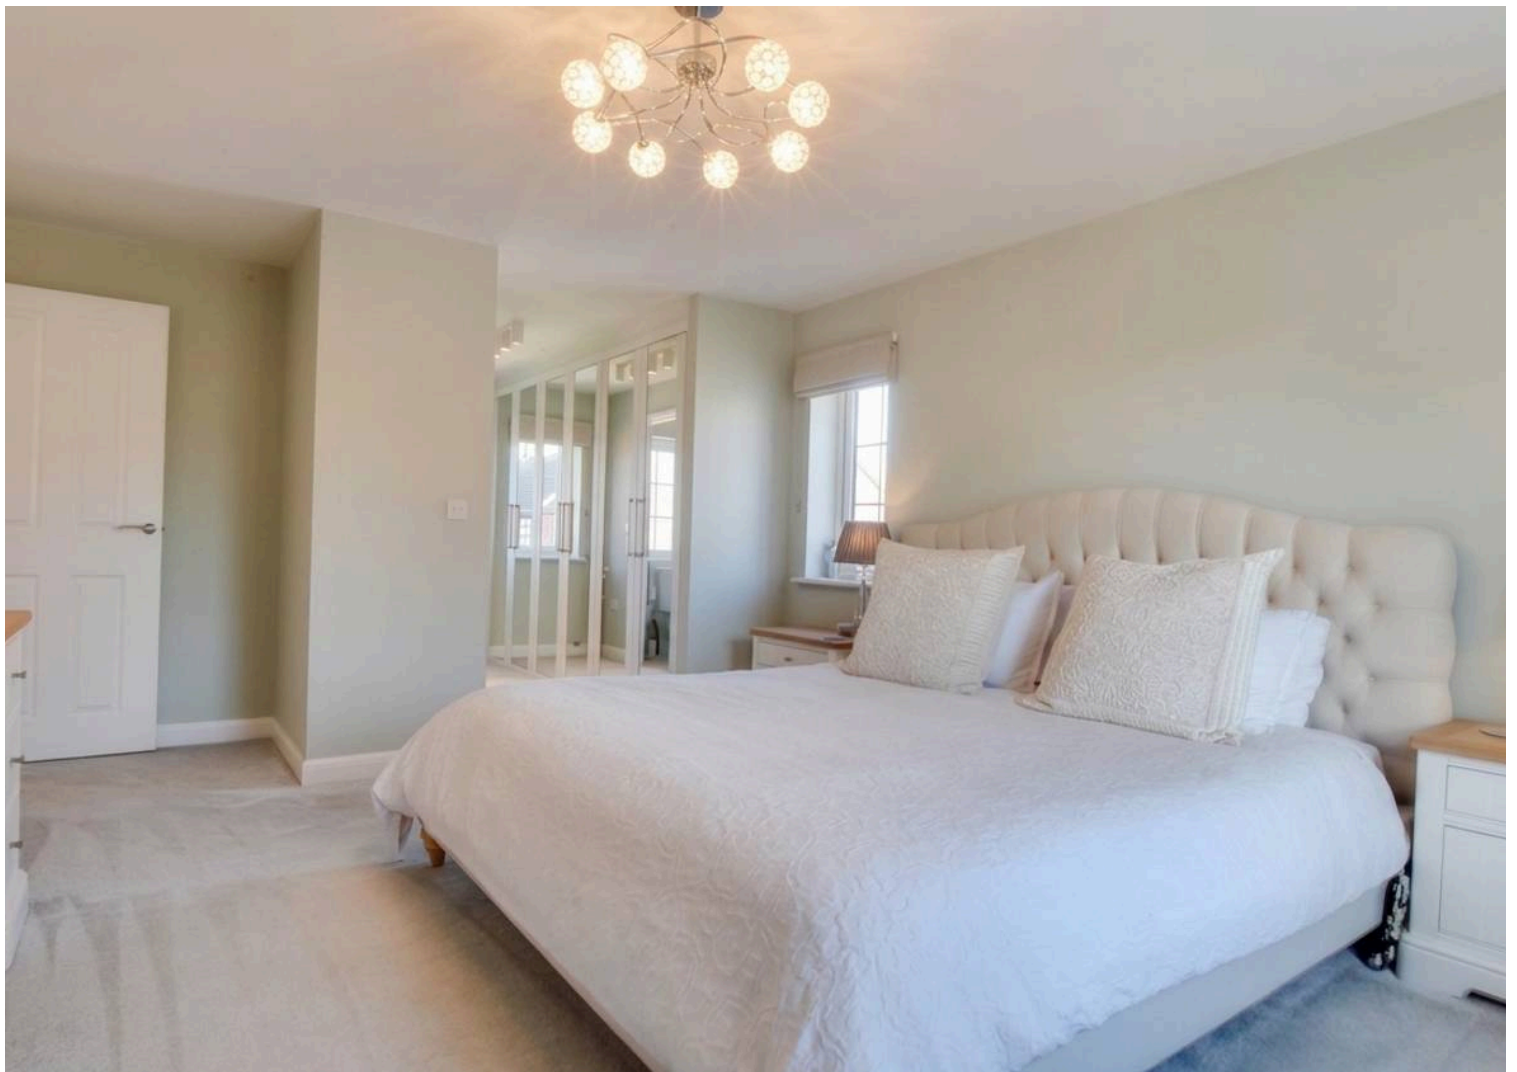

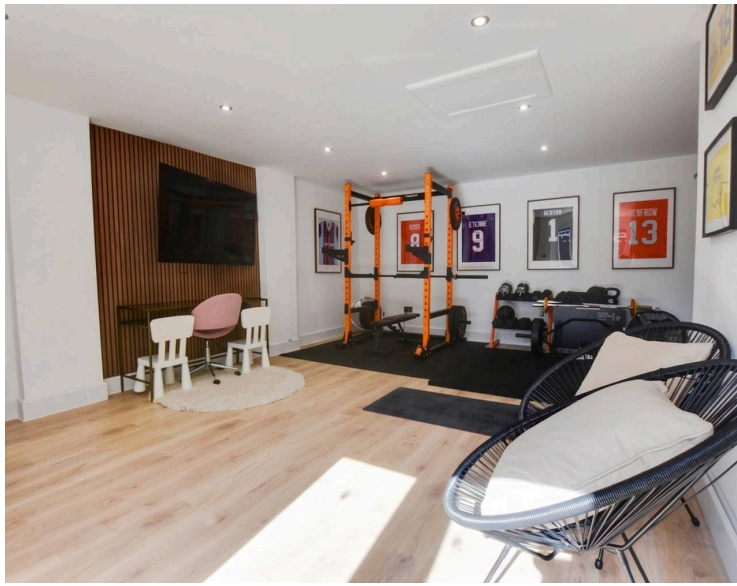

Bathroom

7' 3" x 6' 11" (2.20m x 2.10m)

With a double-glazed window, a bath, toilet, sink, single shower, and towel heater.

Rear Garden

Features a decking patio, slabbed path to the garage, a lawn area, and low-maintenance borders.

Rear Garden

Features a decking patio, slabbed path to the garage, a lawn area, and low-maintenance borders.


Driveway

Parking for at least 4 cars to the side.


Double Garage

Converted double garage measuring 6.4m x 3.9m. Includes power, spotlights, and a loft hatch for extra storage. Accessible via patio doors from the rear garden or a garage door from the front.

Please note: There is a yearly charge of approximately £168 payable towards the upkeep of nearby communal green spaces.

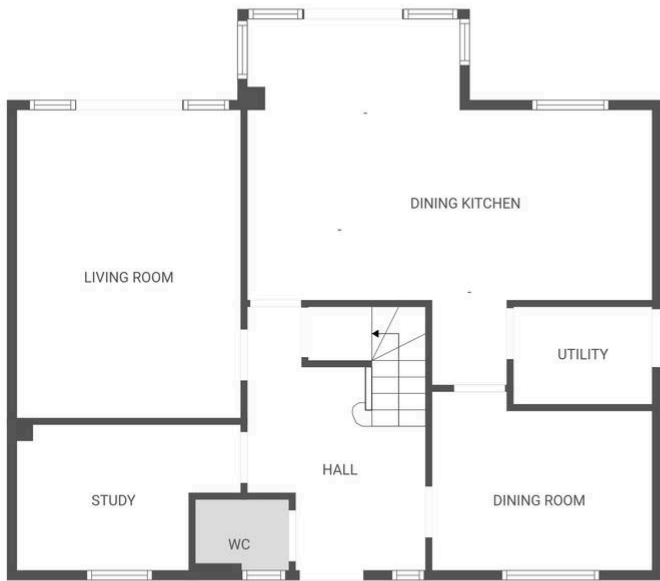

Ground floor

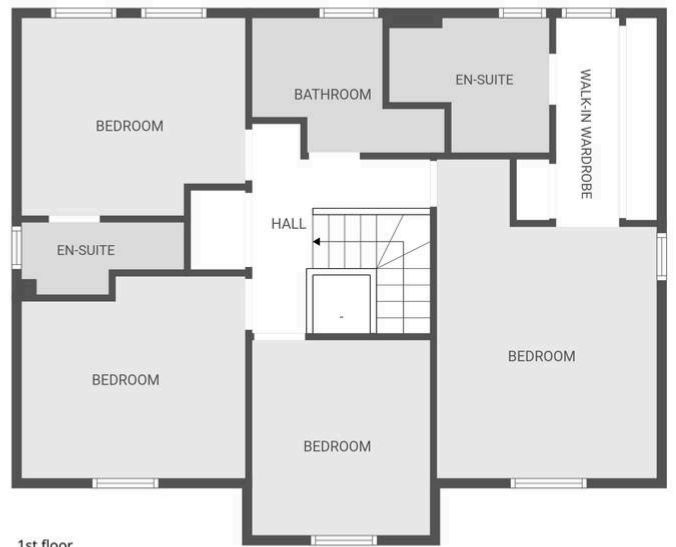

1st floor

FLOOR PLAN CREATED BY CUBICASA APP. MEASUREMENTS DEEMED HIGHLY RELIABLE BUT NOT GUARANTEED.

We'll keep you moving...





The property is perfectly situated for everyday amenities within the village of Fleckney such as local Co-op, regular bus routes running to and from Leicester City Centre and popular local schooling such as Leicester Grammar School. Well known attractions are also within reach including nearby Wistow Maze in Wistow and both Leicester and Market Harborough train stations with just over an hour commute to London.

Council Tax band: E

Tenure: Freehold

EPC Energy Efficiency Rating: B

EPC Environmental Impact Rating: B

We'll keep you moving...



We must inform all prospective purchasers that the measurements are taken by an electronic take and are provided as a guide only and they should not be used as accurate measurements. We have not tested any mains services, gas or electric appliances, or fixtures and fittings mentioned in these details, therefore, prospective purchasers should satisfy themselves before committing to purchase. Intending purchasers must satisfy themselves by inspection or otherwise to the correctness of the statements contained in these particulars. Knightsbridge Estate Agents (nor any person in their employment) has any authority to make any representation or warranty in relation to the property. The floor plans are not to scale, and are intended for use as a guide to the layout of the property only. They should not be used for any other purpose. We are required by law to conduct anti-money laundering checks on all those selling or buying a property. Whilst we retain responsibility for ensuring checks and any ongoing monitoring are carried out correctly, the initial checks are carried out on our behalf by Lifetime Legal who will contact you once you have agreed to instruct us in your sale or had an offer accepted on a property you wish to buy. The cost of these checks is £60 (incl. VAT), which covers the cost of obtaining relevant data and any manual checks and monitoring which might be required. This fee will need to be paid by you in advance of us publishing your property (in the case of a vendor) or issuing a memorandum of sale (in the case of a buyer), directly to Lifetime Legal, and is non-refundable. We will receive some of the fee taken by Lifetime Legal to compensate for its role in the provision of these checks.