



Dedworth Road, Windsor
£250,000

OSBORNE HEATH



This first floor apartment has a living room with dining space, a separate kitchen including a service hatch, main bedroom with a balcony, second bedroom and a bathroom.

Outside there is a garage, large enough for a small car, with space to park in front, a secure entry system and communal gardens.

Dedworth Road is west of Windsor and this development is close to local shops and Dedworth Middle School. The local area is also served by the Go2Gate bus service to Heathrow. Windsor town centre has a wide range of shops and restaurants as well as Windsor Castle, Windsor Great Park, Windsor Racecourse and Legoland. Train stations include Windsor & Eton Central and Windsor & Eton Riverside where trains run to London Paddington (via Slough - Elizabeth Line) and London Waterloo.

Dedworth Road

Windsor

- Two Bedrooms
- Living And Dining Room
- Separate Kitchen
- Balcony
- First Floor
- Secure Entry System
- Garage With Parking In Front
- Share Of Freehold
- Close To Shops
- No Onward Chain

Council Tax band: C

Tenure: Share of Freehold

EPC Energy Efficiency Rating: C

EPC Environmental Impact Rating: C



APPROXIMATE FLOOR AREA

Apartment - 66.98 sq m - 721 sq ft

Garage - 12.40 sq m - 133 sq ft


Total - 79.38 sq m - 854 sq ft

(Gross Internal Area)



NOT TO SCALE

This plan is for illustration purposes only

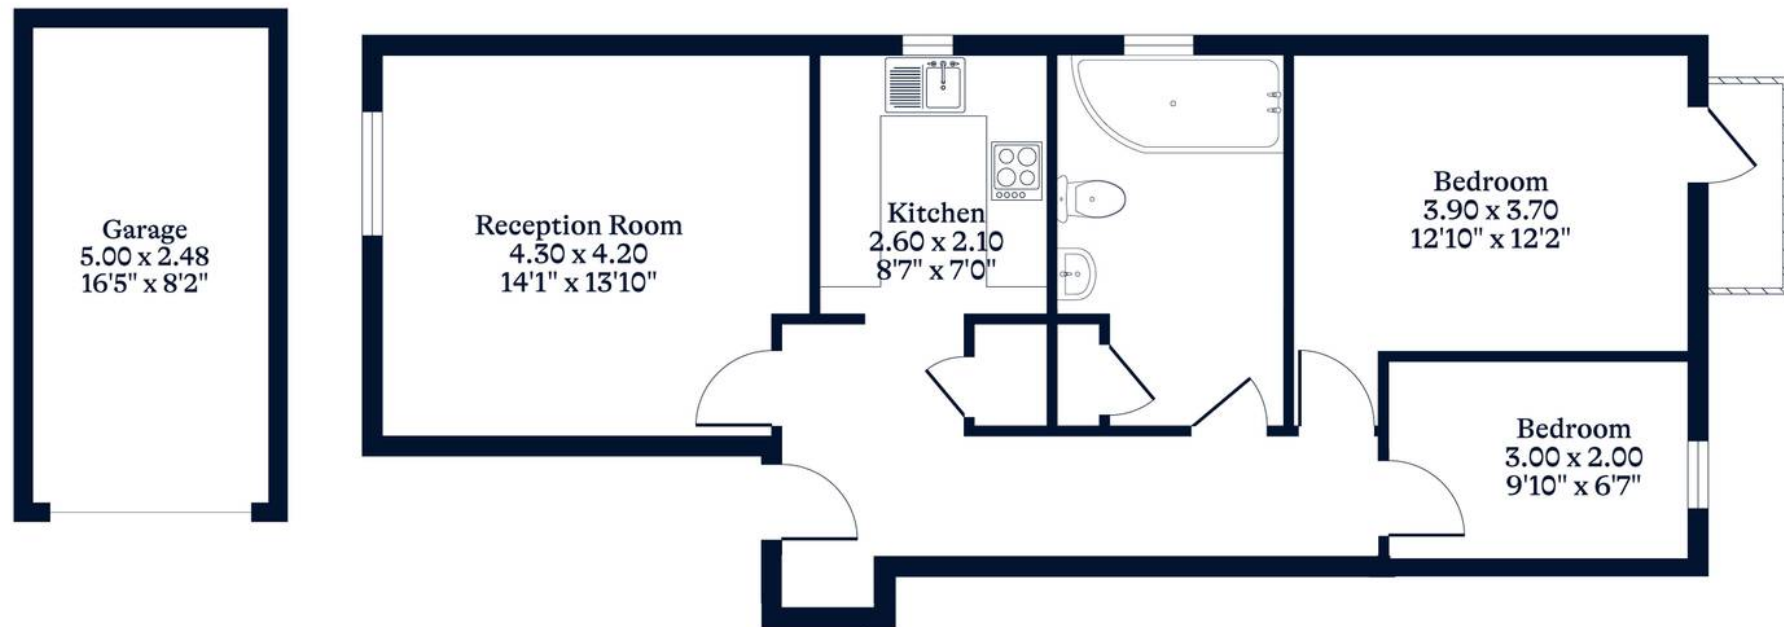

OSBORNEHEATH.CO.UK

This floor plan has been created by Property Shoot Ltd following the RICS code of measuring and is for indicative guidance only. Whilst every attempt has been made to ensure the accuracy of the floor plan contained here, measurements of doors, windows and rooms are approximate and no responsibility is taken for any error, omission or misstatement.

Details shown on this floorplan, including all measurements, areas and proportions cannot be guaranteed by either the provider or estate agency and should not be relied upon.