

FOR SALE



Streatham High Road, Streatham, London, SW16

OFFERS IN EXCESS OF £325,000 Leasehold

 **2**

 **1**

samuel estates
YOUR PROPERTY • OUR BUSINESS

Property Description

Presenting this beautifully refurbished two-bedroom flat, ideally positioned on Streatham High Road and just moments from the expansive green spaces of Streatham Common. Finished to a high modern standard, the property perfectly combines style, comfort, and convenience.

The flat opens into a bright and airy open-plan living area, complete with a sleek, fully fitted kitchen ideal for both entertaining guests and unwinding after a long day. The accommodation further comprises two double bedrooms and a contemporary, well-appointed bathroom.

Situated on Streatham High street, Streatham Common Overground Station is just a short walk away, offering swift connections into London Bridge and Victoria. Residents will also enjoy easy access to a vibrant selection of local shops, cafés, bars, and restaurants, creating a lively and convenient neighbourhood setting.




Disclaimer

Samuel Estates their clients and any joint agents give notice that they are not authorised to make or give any representation or warranties in relation to the property. No responsibility is assumed for any statement that may be made in these lettings particulars. These particulars do not form any part of any offer or contract and must not be relied upon as statements or representation of fact. Any distances, measurements or areas are approximate. The text, photographs and floorplans are for guidance only and not comprehensive in any way. Samuel Estates have not tested any services, appliances or facilities and prospective tenants must satisfy themselves by inspection.

Energy Efficiency Rating		
	Current	Potential
Very energy efficient - lower running costs		
92-100 A		
81-91 B		
69-80 C	75	78
55-68 D		
39-54 E		
21-38 F		
1-20 G		
Not energy efficient - higher running costs		
England & Wales		EU Directive 2002/91/EC





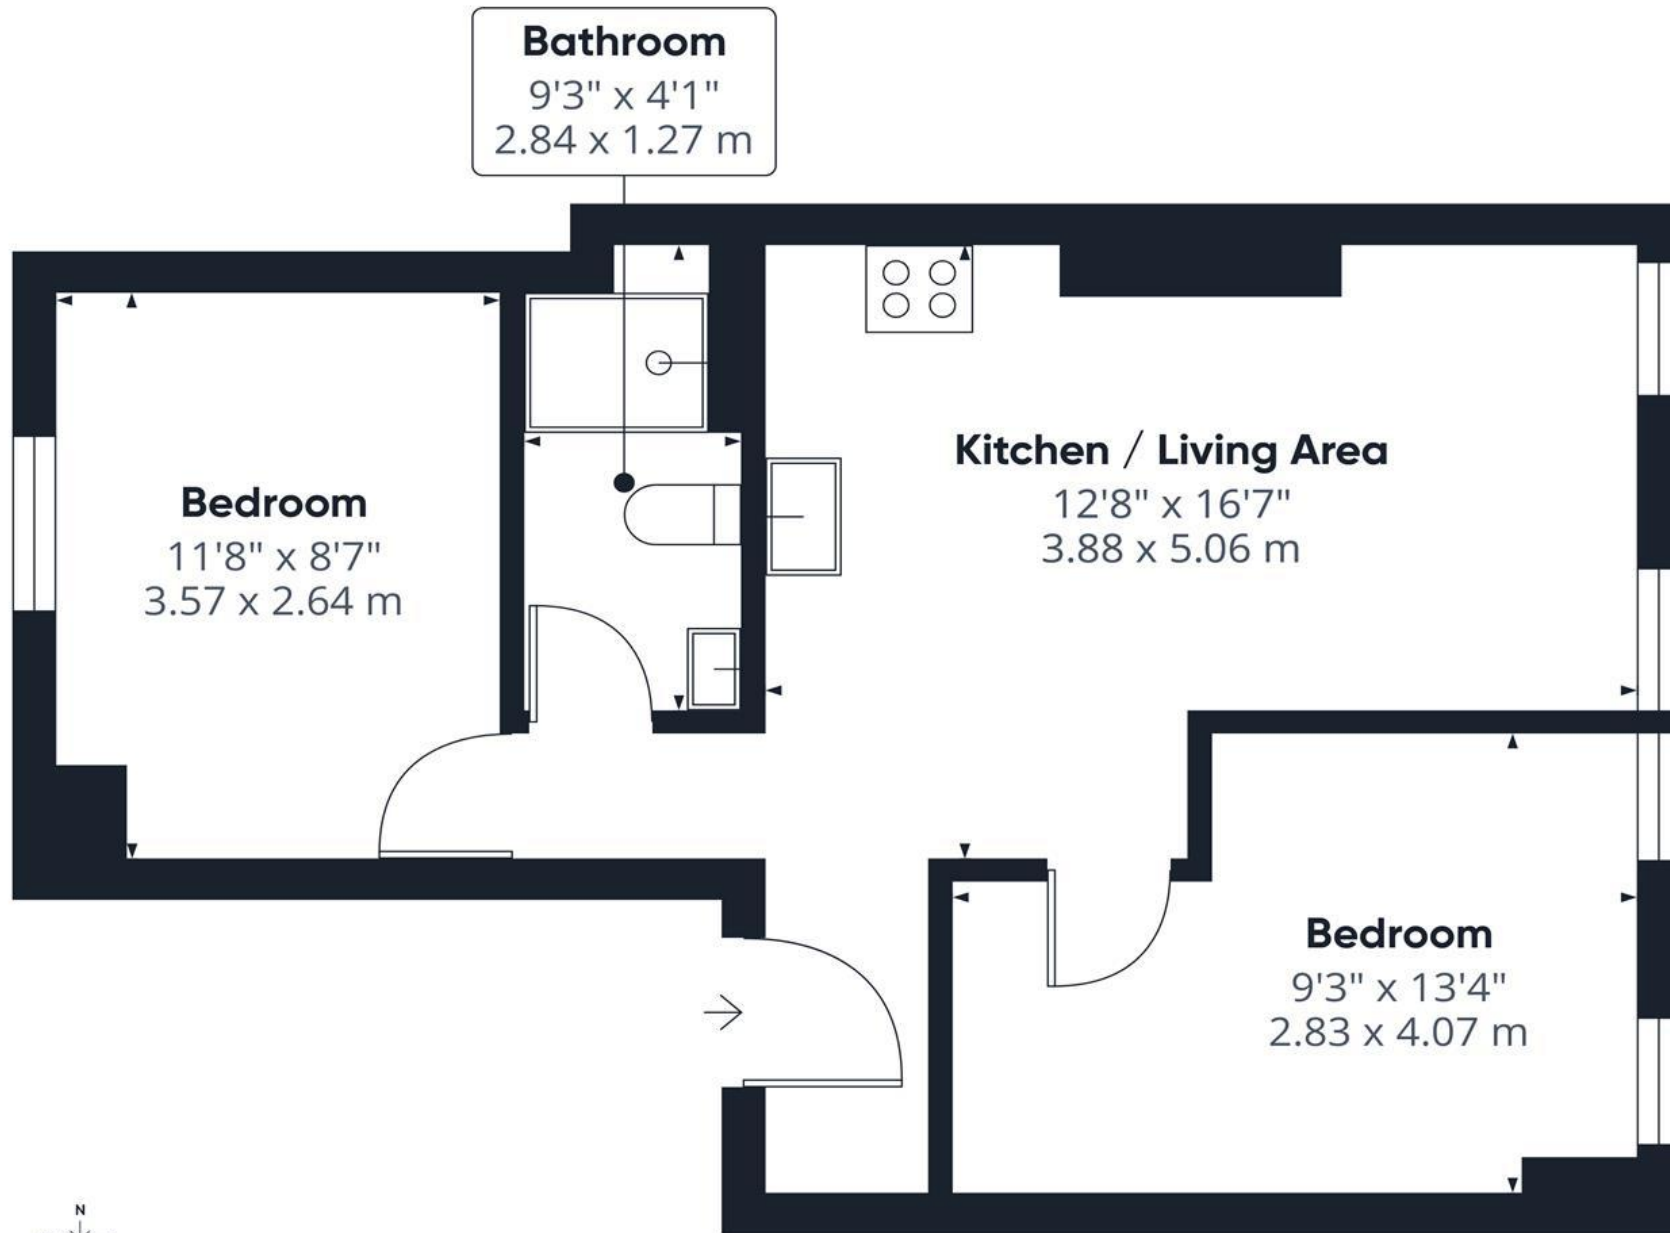

Approximate total area^m
456 ft²
42.3 m²

(1) Excluding balconies and terraces

Calculations reference the RICS IPMS
3C standard. Measurements are
approximate and not to scale. This
floor plan is intended for illustration
only.

GIRAFFE360

Material Information

Tenure – Leasehold

Length Of Lease – 115 years remaining

Service Charge – £250

Ground Rent – £250

Building Insurance – £332.55

Council Tax Band – C

Local Authority – Lambeth Council



Property Type
Flat (Second Floor)



Construction Type
Brick



Parking
Free Street Parking



External Wall Survey
N/A



Water Supply
Thames Water



Electricity Supply
Mains



Heating
Central Gas Heating



Broadband
Standard/ Superfast/
Ultrafast



Mobile Signal
Good Coverage




Flood Risk

Has the property been flooded in the past five years: NO
Risk Level: Low



**Proposed Development
in Immediate Locality?**
None

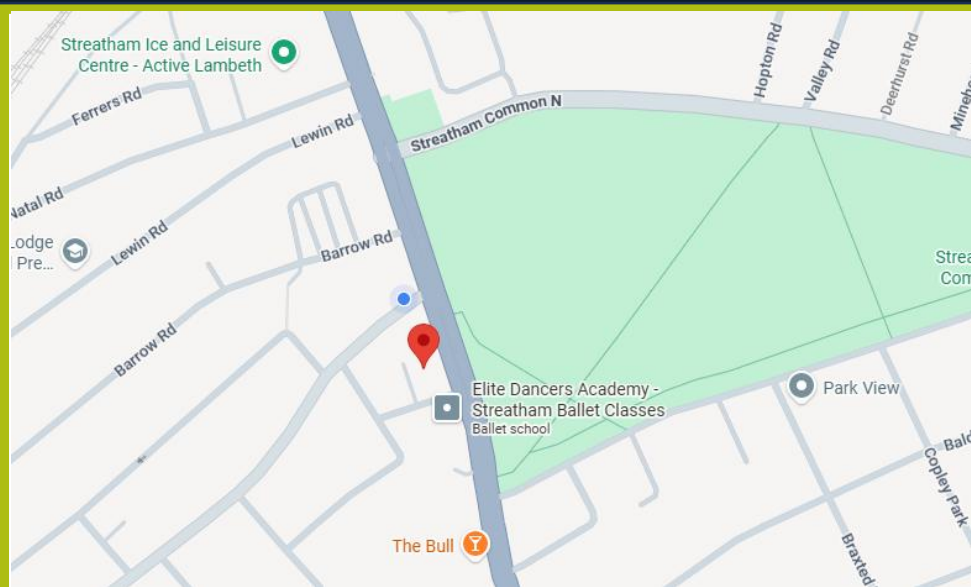

Balham

45 Bedford Hill,
London, SW12 9EY
☎ 020 8673 4666

Colliers Wood & Wimbledon

30 Watermill Way,
London, SW19 2RT
☎ 020 8090 9000

Streatham

432/434 Streatham High Road
London, SW16 3PX
☎ 0208 679 9889



samuelestates.com