



# The Chase, Brentwood




# Seven Arches Road

## Brentwood

£1,600,000

This elegant and well-appointed five-bedroom detached family home is nestled in one of the most desirable locations in central Brentwood, in a private road just off Seven Arches Road. The property is conveniently situated near Shenfield Common, with Brentwood High Street a mere 0.5 miles away and Brentwood Mainline Railway Station, offering direct links to London Liverpool Street as well as the Elizabeth Line, located only 0.9 miles from the home. Local schools including Brentwood Private School, Brentwood Ursuline Convent School for Girls and Brentwood County High Senior School are nearby as well as King Georges Playing Fields and Hartwood Woods, both located within 0.5 miles, which provide excellent access to Thorndon Country Park. A spacious living room complete with a feature fireplace flows into a double-glazed conservatory featuring underfloor heating, creating an ideal space for relaxation. A separate dining room offers direct access to the garden, while a study or home office, equipped with a fitted window seat, adds to the functionality of the ground floor. The heart of the home is the outstanding kitchen/breakfast room, which has been beautifully fitted with a stylish Harvey Jones kitchen. Highlights include a dual induction gas hob, double oven, dishwasher, microwave, large pantry cupboard, utility room, and a convenient ground floor cloakroom. To the first floor, the main bedroom is a

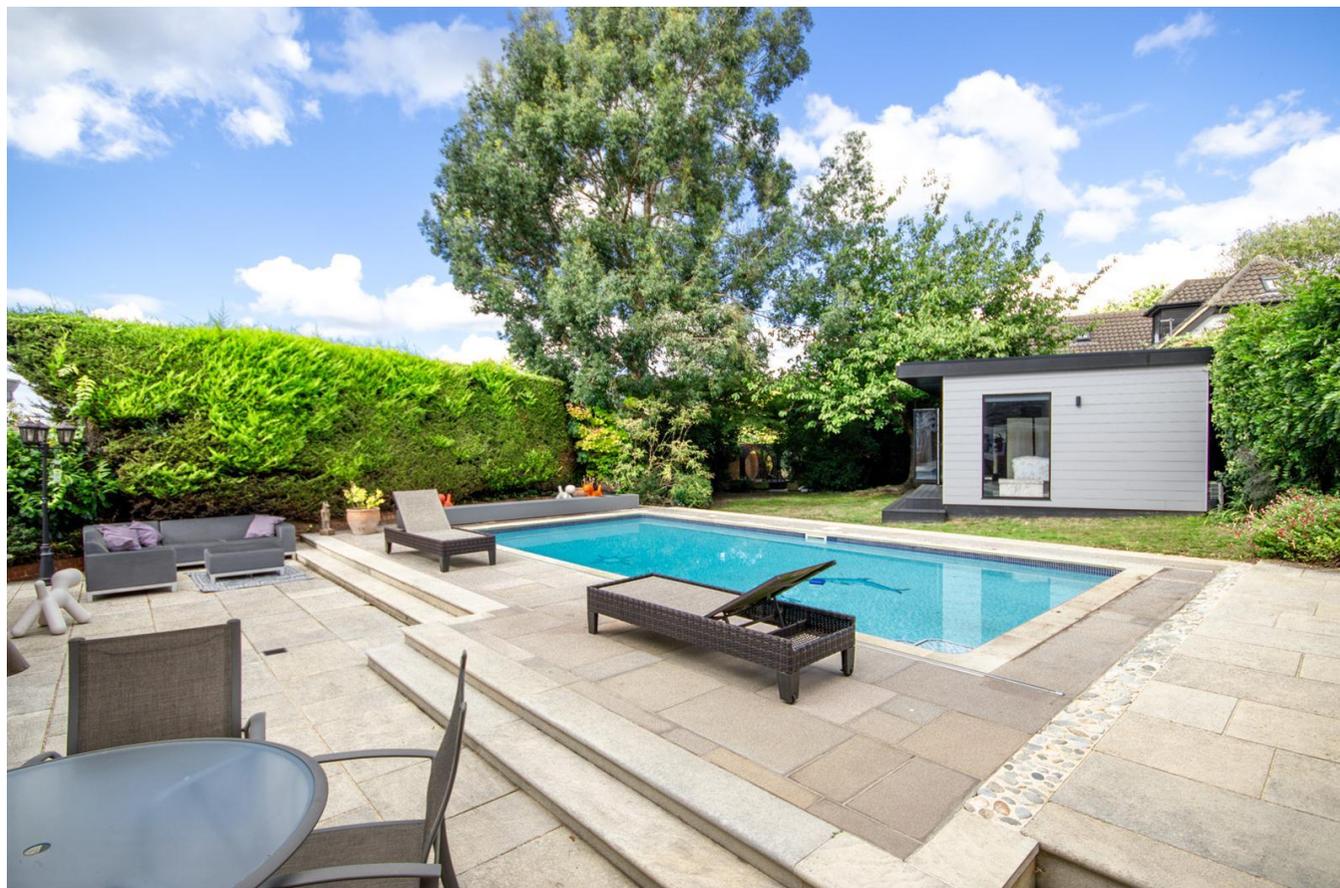

standout feature, complete with a dressing area that includes a range of fitted wardrobes and a luxurious four-piece en-suite bathroom featuring a freestanding bath, walk-in shower and underfloor heating. Bedroom two is also equipped with fitted wardrobes and boasts its own en-suite bathroom. Bedrooms three and four are generously sized, while bedroom five currently serves as an additional office but can be converted back into a bedroom. Set back in a slightly elevated position, the property benefits from a spacious parking area to the front providing ample parking and access to a double garage. The rear garden is an impressive size and features a heated swimming pool with electric solar cover accompanied by a large patio area, making it the perfect spot for entertaining family and friends. Another stand-out feature of the home is a detached outbuilding at the rear of the garden, used by the current owners as a home gym. Plans available for inspection for a loft conversion, providing two further bedrooms and shower room (not approved). No onward chain. EPC D.

**Entrance Hallway** 14' 2" x 8' 3" (4.31m x 2.51m)

**Living Room** 26' 3" x 11' 9" (7.99m x 3.58m)

**Conservatory** 15' 0" max x 10' 2" (4.57m x 3.10m)

**Dining Room** 12' 8" x 10' 2" (3.86m x 3.10m)

**Study** 10' 5" x 7' 6" (3.17m x 2.28m)

**Kitchen/Breakfast Room** 17' 0" x 16' 4" (5.18m x 4.97m)

**Utility Room** 10' 8" x 6' 4" (3.25m x 1.93m)

**Cloakroom**

**First Floor Landing**

**Bedroom One** 16' 5" x 14' 4" (5.00m x 4.37m)

**En-suite**

**Dressing Room** 10' 6" x 8' 2" (3.20m x 2.49m)

**Bedroom Two** 17' 0" x 11' 9" to rear of wardrobes > 10' 6" to front of drawers (5.18m x 3.58m > 3.23m)

**En-suite**

**Bedroom Three** 12' 0" x 10' 0" (3.65m x 3.05m)

**Bedroom Four** 12' 7" x 9' 1" (3.83m x 2.77m)

**Bedroom Five** 7' 2" x 7' 1" (2.18m x 2.16m)

**Family Bathroom**

**Garage** 18' 2" x 16' 3" (5.53m x 4.95m)

**Cabin** 31' 5" x 11' 9" (9.57m x 3.58m)















### Energy Efficiency Rating

	Current	Potential
Very energy efficient - lower running costs		
(92+) <b>A</b>		
(81-91) <b>B</b>		
(69-80) <b>C</b>		
(55-68) <b>D</b>	62	70
(39-54) <b>E</b>		
(21-38) <b>F</b>		
(1-20) <b>G</b>		
Not energy efficient - higher running costs		
<b>England &amp; Wales</b>	EU Directive 2002/91/EC	


WWW.EPC4U.COM

Council Tax Band H

148 Hutton Road  
Shenfield  
Essex CM15 8NL

01277 225191

admin@wnproperties.co.uk  
wnproperties.co.uk

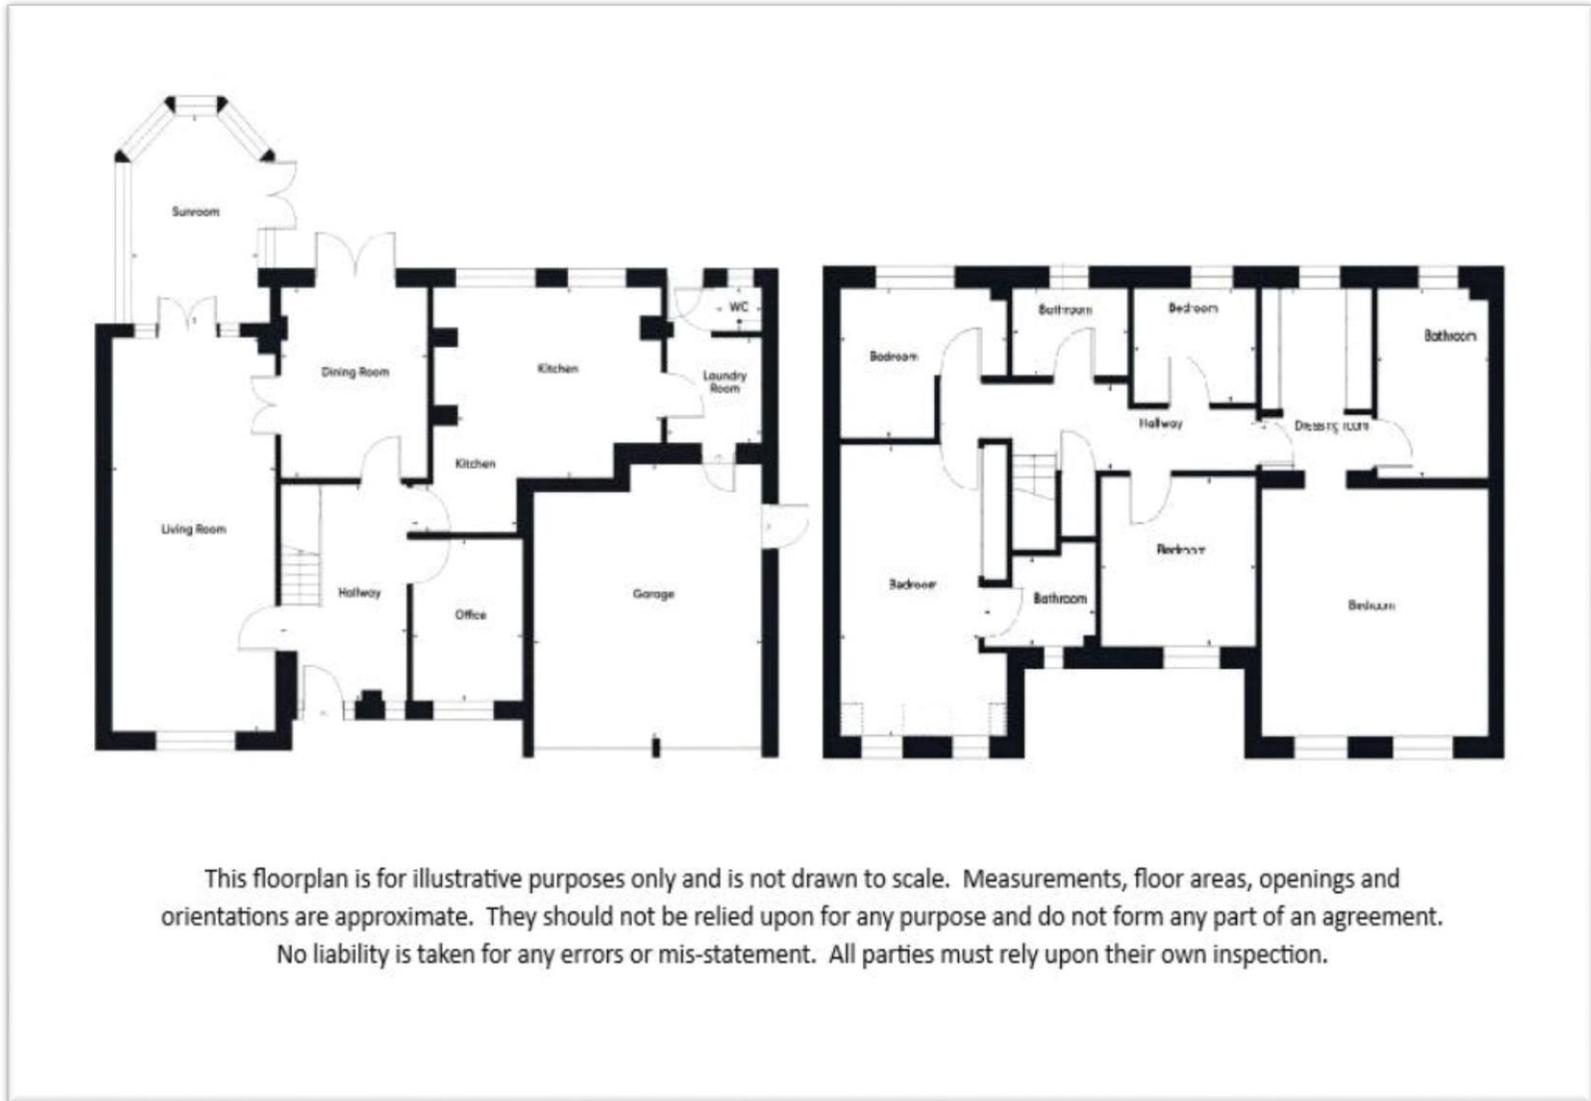

This floorplan is for illustrative purposes only and is not drawn to scale. Measurements, floor areas, openings and orientations are approximate. They should not be relied upon for any purpose and do not form any part of an agreement. No liability is taken for any errors or mis-statement. All parties must rely upon their own inspection.

Every effort has been made to ensure the complete accuracy of these particulars, however they cannot be guaranteed. Always check before agreeing to purchase. This includes checking on the existence of relevant permissions, services/utilities, fixtures, fittings and appliances which have not been tested by WN Properties and there is no guarantee that they are in working order or fit for purpose. Photographs are for general information and it cannot be inferred that any items shown are included in the sale or within the ownership of the seller and therefore must be verified by your legal representative. No assumptions can be made from any description or image, relating to the type of construction, structural condition or the surroundings of the property. All measurements are approximate and any drawings/floorplans provided are for general guidance and are not to scale. WN Properties recommend ancillary service providers from time to time to assist you with your purchase. You are not under any obligation to use the services of any of the recommended providers, though should you accept our recommendation the provider may pay us a Referral Fee. The Referral Fee is separate from your obligation to pay your fees or commission.