



60 High Street West, Uppingham, Rutland, LE15 9QD
£295,000



Chartered Surveyors & Estate Agents

Sales • Lettings • Country Homes • Commercial • Surveys • Agricultural Management • Planning & Development

60 High Street West, Uppingham, Rutland, LE15 9QD
Tenure: Freehold
Council Tax Band: D (Rutland County Council)



Chartered Surveyors & Estate Agents

Attractive stone-built character cottage situated in the centre of the historic market town of Uppingham and providing charming accommodation with original features.

**** 2 Reception Rooms * Breakfast Kitchen * 3 Bedrooms * Bathroom * Shower Room * Cellar * Courtyard Garden ****



60 High Street West, Uppingham, Rutland, LE15 9QD



Chartered Surveyors & Estate Agents

DESCRIPTION

Attractive stone-built character cottage situated in the centre of the historic market town of Uppingham and providing charming accommodation with original features.

The accommodation benefits from gas-fired central heating and briefly comprises:

GROUND FLOOR: Entrance Hall, Shower Room, Dining Room, Sitting Room, Breakfast Kitchen;
FIRST FLOOR: three Bedrooms, Bathroom.

OUTSIDE there is a useful Cellar and a beautiful Courtyard Garden providing a peaceful retreat.

ACCOMMODATION

GROUND FLOOR

Entrance Hall 2.11m max x 1.32m average (6'11" max x 4'4" average)

Entrance door, radiator, solid wood stripped floor.

Shower Room

White suite comprising low-level WC, hand basin with tiled splashback and shower cubicle with fully tiled surround and MIRA shower above.

Radiator, wall-mounted gas-fired central heating boiler, obscure glazed window to rear.

Dining Room 3.73m x 3.35m (12'3" x 11'0")

Radiator, exposed ceiling beam, staircase leading to first floor, dual-aspect windows.

Sitting Room 5.99m x 3.53m reducing to 2.87m (19'8" x 11'7" reducing to 9'5")

Open fire grate with cast-iron surround and timber mantel, two radiators, exposed ceiling beams, under-stairs cupboard, wall-light points, three windows to front.

Breakfast Kitchen 4.09m x 3.30m average (13'5" x 10'10" average)

Irregular-shaped room with ample space for dining table and featuring roll-top work surfaces, inset 1.5-bowl single drainer stainless steel sink unit, base cupboard and drawer units, matching eye-level wall cupboards, integrated HYGENA electric oven and HYGENA ceramic hob with extractor hood above. There is plumbing for washing machine as well as under-counter spaces for fridge and freezer.

Radiator, partially sloping ceiling, external glazed door giving access to an attractive courtyard garden.

FIRST FLOOR

Landing

Built-in airing cupboard, partially sloping ceiling, window to rear.

Bedroom One 2.95m x 3.63m into wardrobes (9'8" x 11'11" into wardrobes)

Range of fitted pine-effect wardrobes, radiator, partially sloping ceiling, window to front.

Bedroom Two 2.01m x 2.95m into wardrobes (6'7" x 9'8" into wardrobes)

(currently used as a Study)
Fitted desk with storage beneath and adjoining shelving unit, radiator, partially sloping ceiling, window to front.

Bedroom Three 3.48m x 2.11m (11'5" x 6'11")

Range of fitted glass-fronted wardrobes with storage cupboards over, radiator, window to front.

Bathroom 1.60m x 2.54m max (5'3" x 8'4" max)

White four-piece suite comprising low-level WC, bidet, hand basin with vanity cupboard beneath and panelled bath with hand-held shower attachment.

Partially tiled walls, built-in vanity cupboard, partially sloping ceiling, obscure glazed window to side.

OUTSIDE

Door leading to:

Cellar

With steps down, electric light, radiator and fitted shelving.

Courtyard Garden

The beautiful courtyard garden features paved patio area screened by mature hedging with trellis-work archway leading to a further area block-paved terrace area ideal for seating and plant display.

Parking

On-street parking (resident's permit required).

60 High Street West, Uppingham, Rutland, LE15 9QD



Chartered Surveyors & Estate Agents

SERVICES

Mains electricity
Mains water supply
Mains sewerage
Gas central heating

According to <https://checker.ofcom.org.uk/>

Broadband availability: Standard, Superfast, Ultrafast

Mobile signal availability:

EE - good outdoor

O2 - good outdoor, variable in-home

Three - good outdoor

Vodafone - good outdoor

Results are predictions and not a guarantee.

None of the services, fittings, or appliances (if any) heating installations, plumbing or electrical systems, telephone or television points have been tested by the Selling Agents.

UPPINGHAM

Uppingham is a jewel of a market town, situated in the southern part of Rutland, it is famous for its independent school and it brings many cultural opportunities to the town for the residents to enjoy. Within the town centre are a good range of shops catering for most needs together with various services including doctors surgery, opticians, chemist, library, dentist. For commuters Uppingham is ideally positioned within an easy car drive to a number of centres, including Leicester, Peterborough, Oakham, Stamford, Kettering, Corby

and Market Harborough. The A14 A1/M1 link, approximately 10 miles away between Kettering and Corby and there one can access the motorway system of England. For train travellers Kettering station, approximately 20 minutes' drive offers frequent services to London St Pancras and the north.

Leisure activities in the area are many and varied with some beautiful countryside where one can ramble, cycle or just spend time at Rutland Water where there are further pleasures to be enjoyed including sailing, fishing, windsurfing etc. In addition there are many sports throughout Uppingham and Rutland catering for most needs.

COUNCIL TAX

Band D

Rutland County Council, Oakham 01572-722577

INDEPENDENT MORTGAGE ADVICE

Murray, in conjunction with St. James's Place Wealth Management can offer free independent advice whether you buy through Murray Estate Agents or another agent. St. James's Place Wealth Management have access to over 13,000 mortgage products and are able to find the most competitive products from the whole market. Your home may be repossessed if you do not keep up repayments on your mortgage.

VIEWING

By appointment to be made through the Selling

Agents please. If you are travelling a long distance please telephone prior to departure to ensure the property is still available and to discuss any particular points which are likely to affect your interest in this property in order that you do not make a wasted journey.

OFFICE OPENING HOURS

Monday - Friday 9.00 - 5.30

Saturday 9.00 - 12.00

DISCLAIMER

1. The particulars are intended to give a fair and substantially correct overall description for the guidance of intending purchasers and do not constitute, nor constitute part of, an offer or contract. No responsibility is assumed for the accuracy of individual items. Prospective purchasers and lessees ought to seek their own professional advice.

2. All descriptions, dimensions, area, reference to condition and necessary permission for use and occupation and their details are given in good faith and are believed to be correct, but any intending purchasers should not rely on them as statements or representations of fact, but must satisfy themselves by inspection, or otherwise as to the correctness of each of them.

3. No person in the employment of Messrs Murray has any authority to make or give any representations or warranty whatever in relation to this property or these particulars or enter into any contract relating to

60 High Street West, Uppingham, Rutland, LE15 9QD



Chartered Surveyors & Estate Agents


this property on behalf of the vendor.

4. No responsibility can be accepted for any expenses incurred by intending purchasers or lessees in inspecting properties which have been sold, let or withdrawn.


5. It should not be assumed that the property has all necessary planning, building regulation or other consents. Where any reference is made to planning permission or potential uses, such information is given in good faith.

6. The information in these particulars is given without responsibility on the part of the agents or their clients. These particulars do not form any part of an offer of a contract and neither the agents nor their employees has any authority to make or give any representations or warranty in relation to this property.

Money Laundering Regulations 2003
Anti-Money Laundering Regulations came into force in March 2004. These regulations affect estate agents, there will be requirement that Murray's confirm the identity of its seller and buyers.


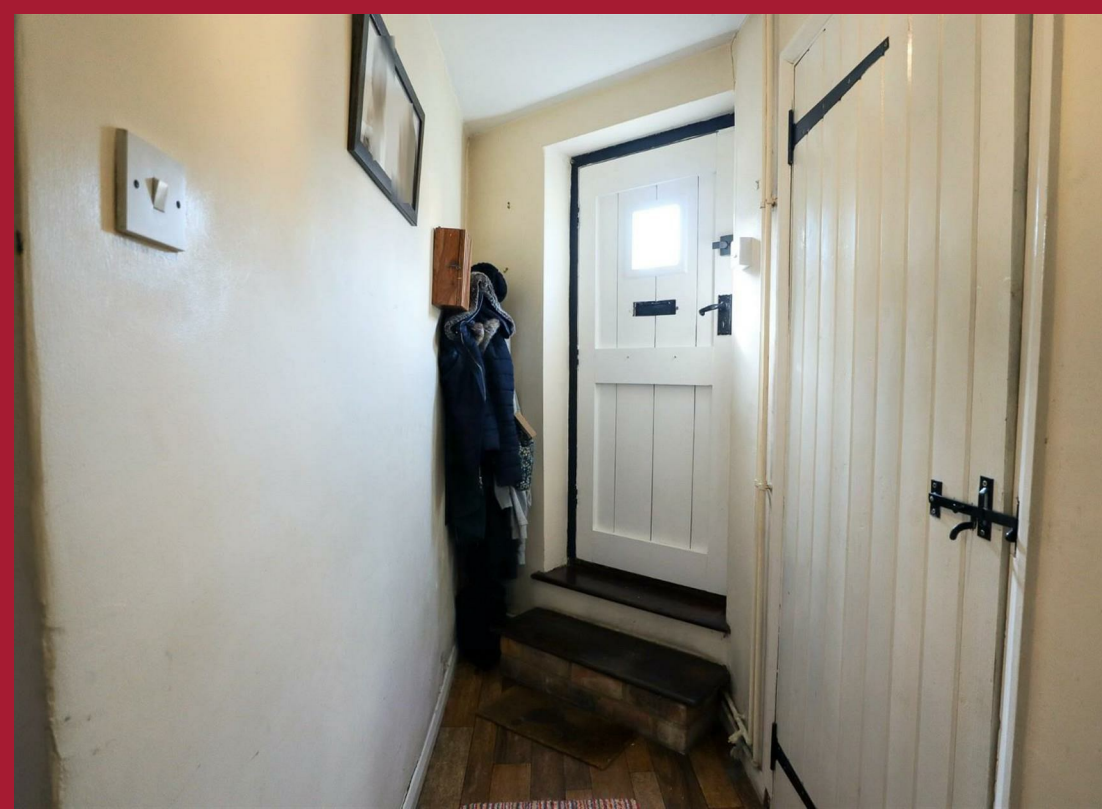




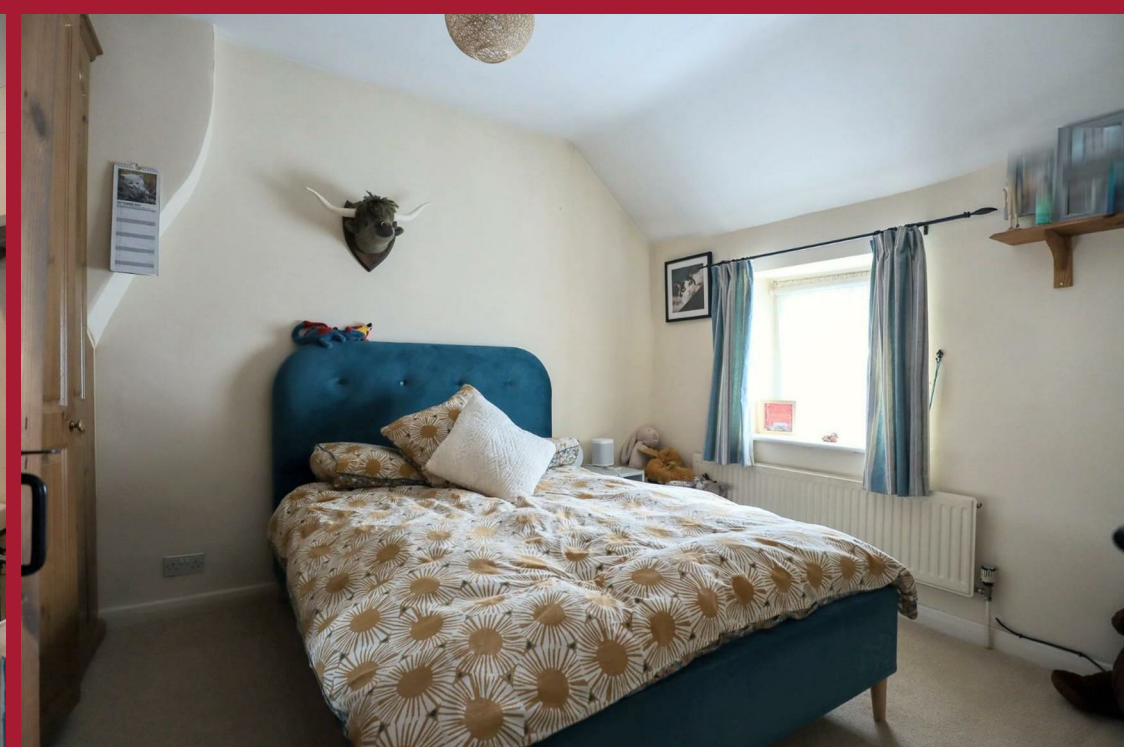



Chartered Surveyors & Estate Agents

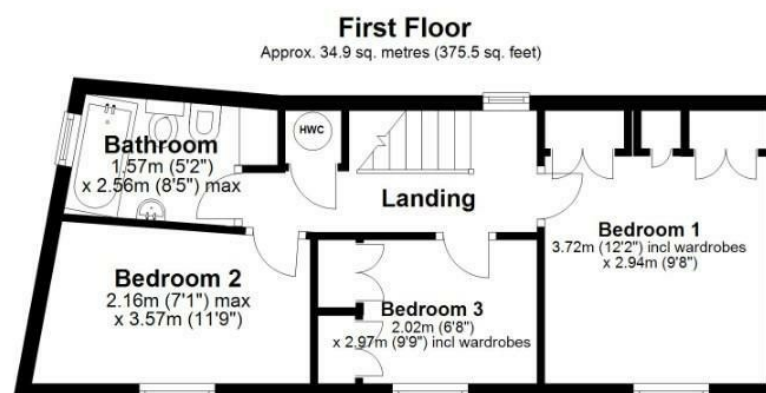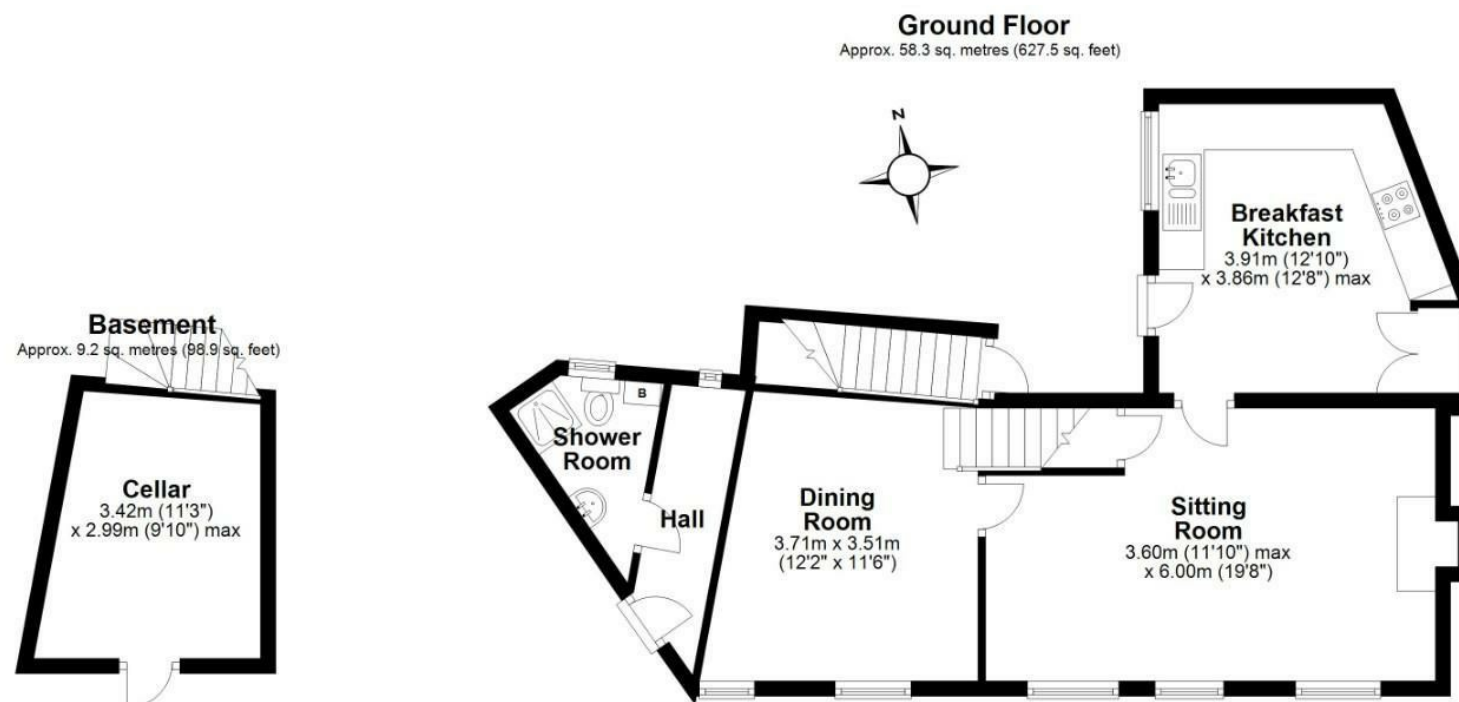

Total area: approx. 102.4 sq. metres (1101.9 sq. feet)

This floor plan is not to scale. They are for guidance only and accuracy is not guaranteed. Plan was produced by ADR Energy Assessors
Plan produced using PlanUp.

Energy Efficiency Rating

	Current	Potential
Very energy efficient - lower running costs		
(92 plus) A		
(81-91) B		85
(69-80) C		
(55-68) D		
(39-54) E	46	
(21-38) F		
(1-20) G		
Not energy efficient - higher running costs		

England & Wales EU Directive 2002/91/EC

Environmental Impact (CO₂) Rating

	Current	Potential
Very environmentally friendly - lower CO ₂ emissions		
(92 plus) A		
(81-91) B		
(69-80) C		
(55-68) D		
(39-54) E		
(21-38) F		
(1-20) G		
Not environmentally friendly - higher CO ₂ emissions		

England & Wales EU Directive 2002/91/EC

